

CERTIFIED LAND CORNER RESTORATION


Index No.

X13

State of Wisconsin } ss.
County of Forest

I, Thomas R. Arnett, do hereby
certify that on the 7th day
of June, 1976, I found
evidence of the 1/4
corner of sections 33 & 34
Township 37
16 E, North, Range
as described hereon; and that from this evidence
I established a new monument and accessories
as described hereon to perpetuate the original
location of this corner.

Resident witnesses:

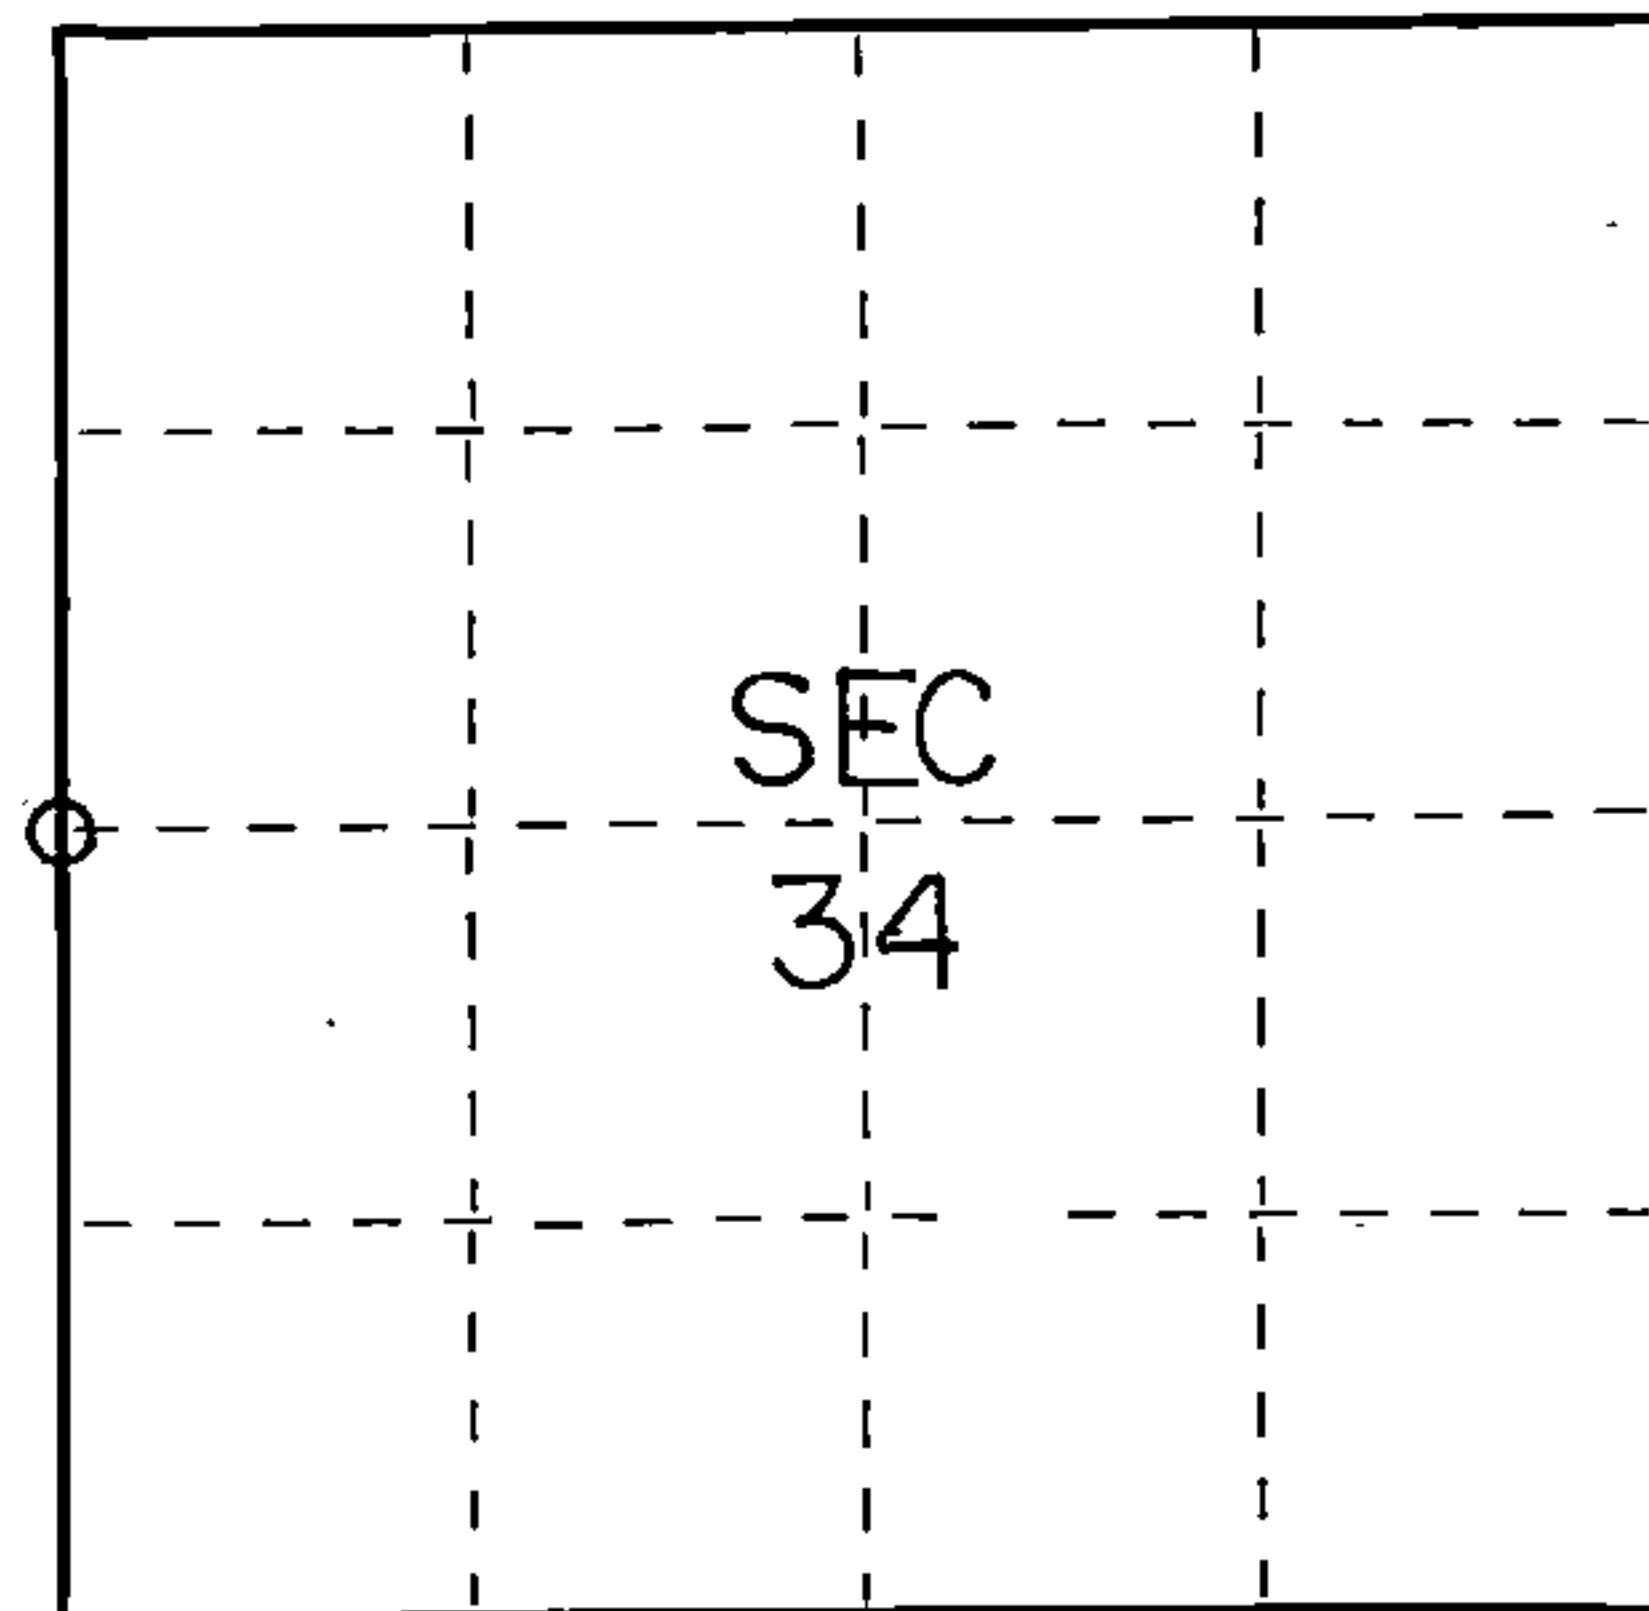

○ = Corner monument restored.

History of original corner establishment:

Original subdivision by James McBrid 11 Jul - 16 Jul, 1859

Hemlock	8	N72W	19 Lks.
Birch	14	S75E	21 Lks.

Description of corner evidence found:

Found 2 1/2" piece of bed iron



Description of monument and accessories I established to perpetuate the original location of this corner.

Replaced bed iron with a 1 1/2" iron pipe

Ties:

Forest County Aluminum Monument	S82W	12.28 feet
SW corner of phone terminal box	S61E	42.80 feet

Dated at Grandon, Wis., this 11th day of June, 1976.

Signature Thomas R. Arnett Title Surveyor Registration No. S-887
(County Surveyor, Registered Land Surveyor, or other duly authorized official)

Office of Register of Deeds, County of Forest, I hereby certify that the within
instrument was filed in this office for record on the 11th day of June, 1976
at 3 o'clock P. M.

EUGENE STATEZNY

(Register of Deeds)

Document Number 109438

By Eileen Schmidt Deputy

43716332000