

Document Number 127969

FORM 985 M. C. MILLER CO., MILWAUKEE


State of Wisconsin }
County of Forest } ss.

I, Glen Barker, do hereby
certify that on the 28th day
of January, 1985, I found
~~evidence of the~~ CW 1/16
corner of Section 29
Township 38, North, Range
14 East, Fourth Principal Meridian,
as described hereon; and that from this evidence
I established a new monument and accessories
as described hereon to perpetuate the original
location of this corner.

Resident witnesses:

N. Spiess

R. Lundt

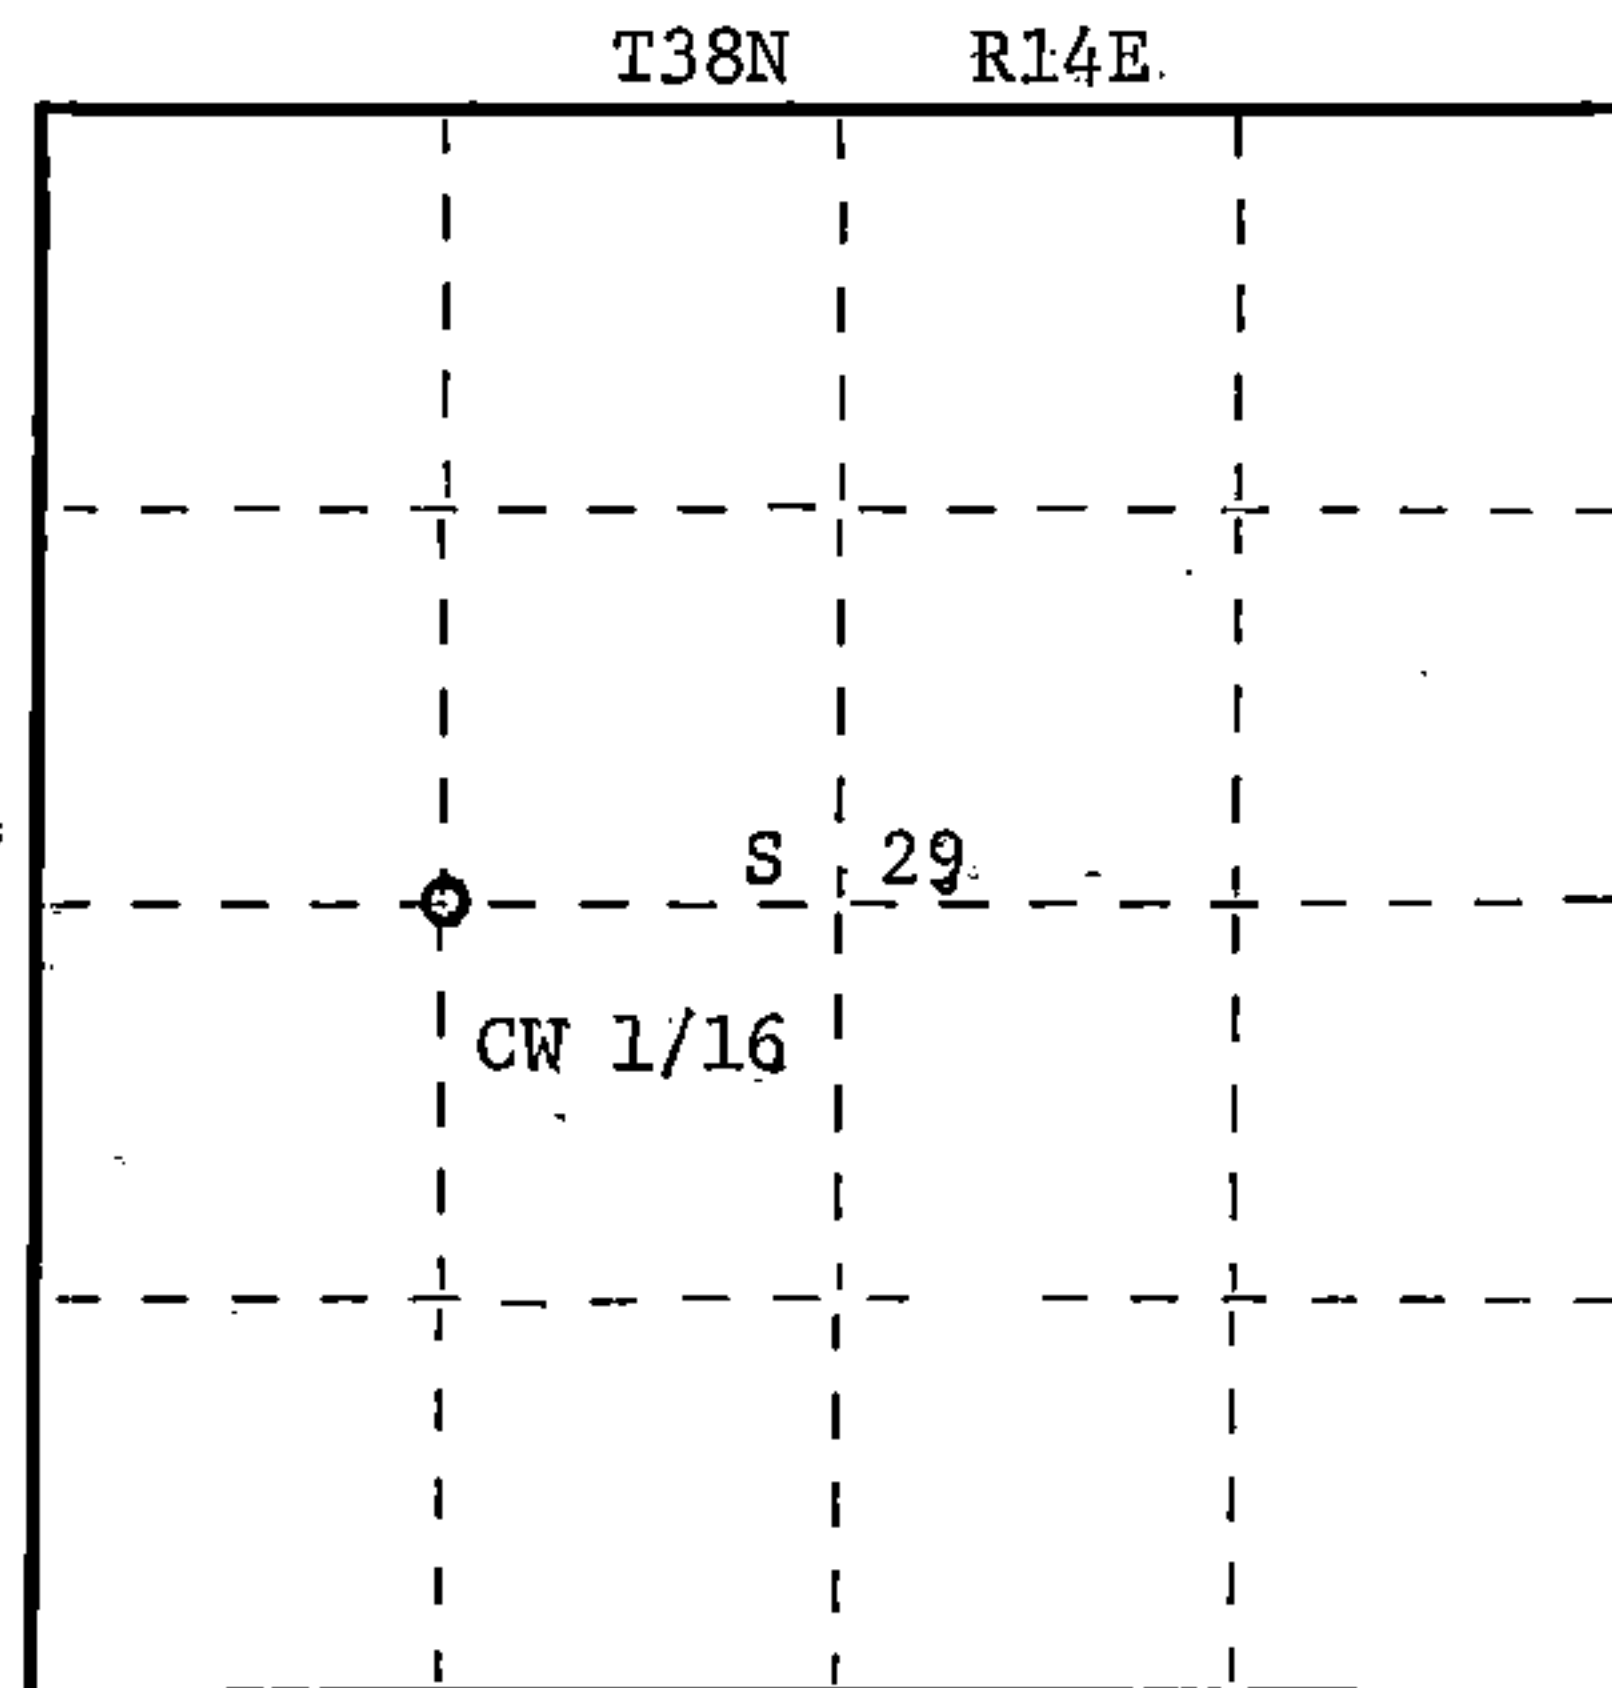

○ = Corner monument restored.

CERTIFIED LAND CORNER RESTORATION

Index No. T-6

History of original corner establishment:

No evidence of any previous corner.

Description of corner evidence found:

Total distance from 1/4 corner between sections 29 & 30 to C 1/4 section 29 is
2731.03'.
Set WC 1/16 1365.52' intermediate.

Description of monument and accessories I established to perpetuate the original location of this corner.

Set a 1" iron pipe with 2" diameter alloy cap stamped:
Monument projects 18" above ground.

Marked NBTs:

Sugar 8" N60E 4.28'
Sugar 7" N45E 16.67'

S1682
T38N
CW 1/16 S 29
R14E

CPI-1985

Dated at Rhinelander, Wis., this 18th day of April, 1985

Signature Glen Barker Title Registered Land Surveyor Registration No. S1682
(County Surveyor, Registered Land Surveyor, or other duly authorized official)

Office of Register of Deeds, County of Forest, I hereby certify that the within
instrument was filed in this office for record on the 3rd day of May, 1985
at 11:30 o'clock A. M.

Paul Aschenbrenner
(Register of Deeds)

By _____ Deputy

43814292020