

Document Number 127516

FORM 985 R. C. MILLER CO., MILWAUKEE



State of Wisconsin }
County of Forest } ss.

I, Glen Barker, do hereby
certify that on the 18th day
of December, 1984, I found
established on the S 1/16
corner of Section 29 & 30
Township 38, North, Range
14 East, Fourth Principal Meridian,
as described hereon; and that from this evidence
I established a new monument and accessories
as described hereon to perpetuate the original
location of this corner.

Resident witnesses:

N. Spiess

R. Lundt

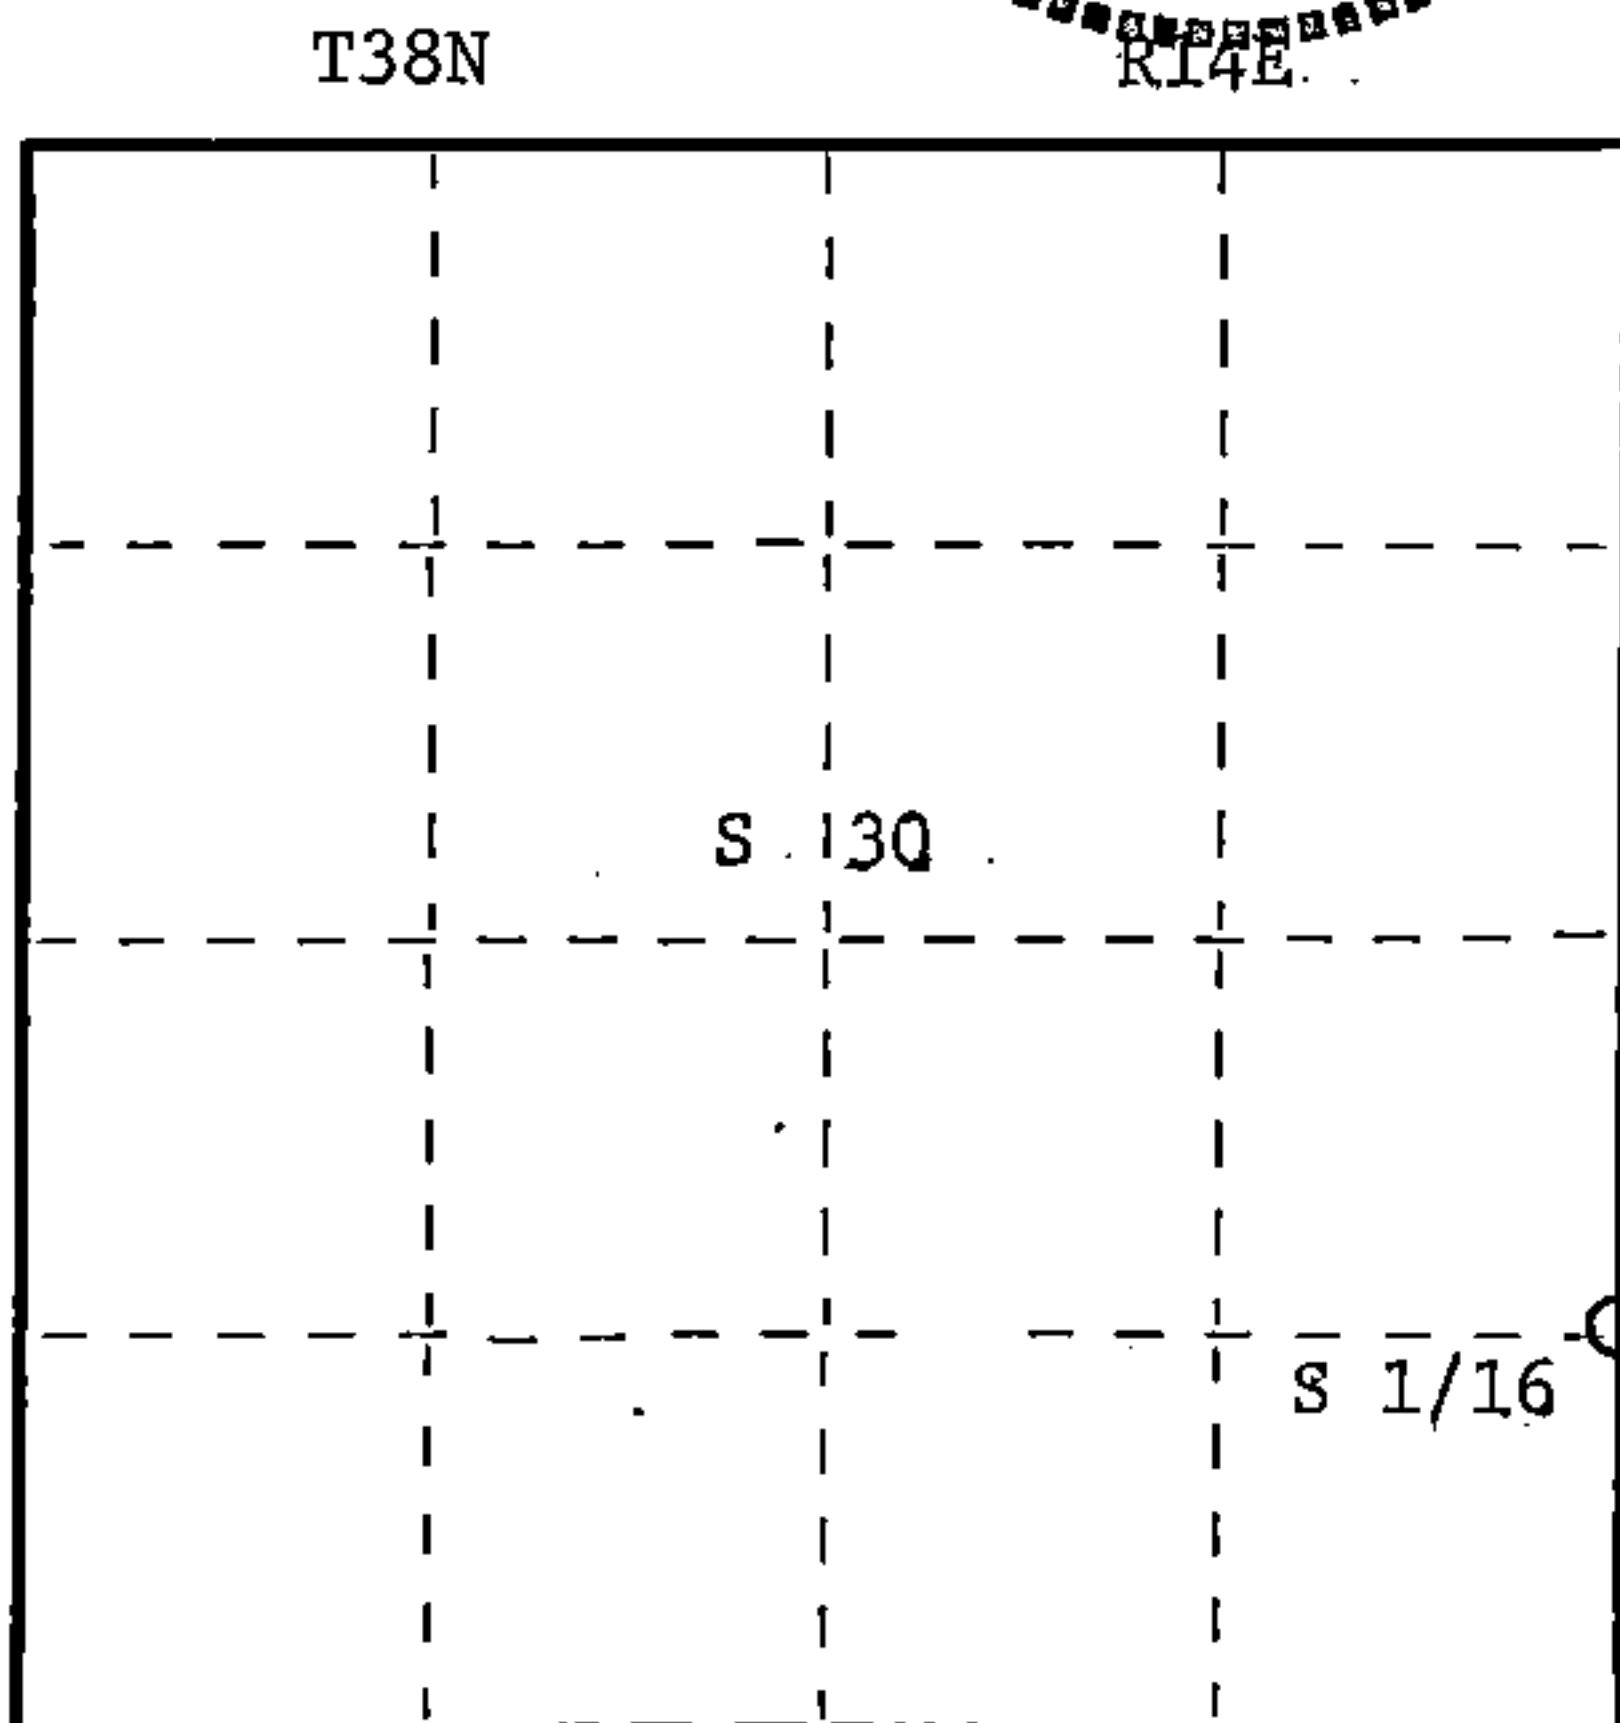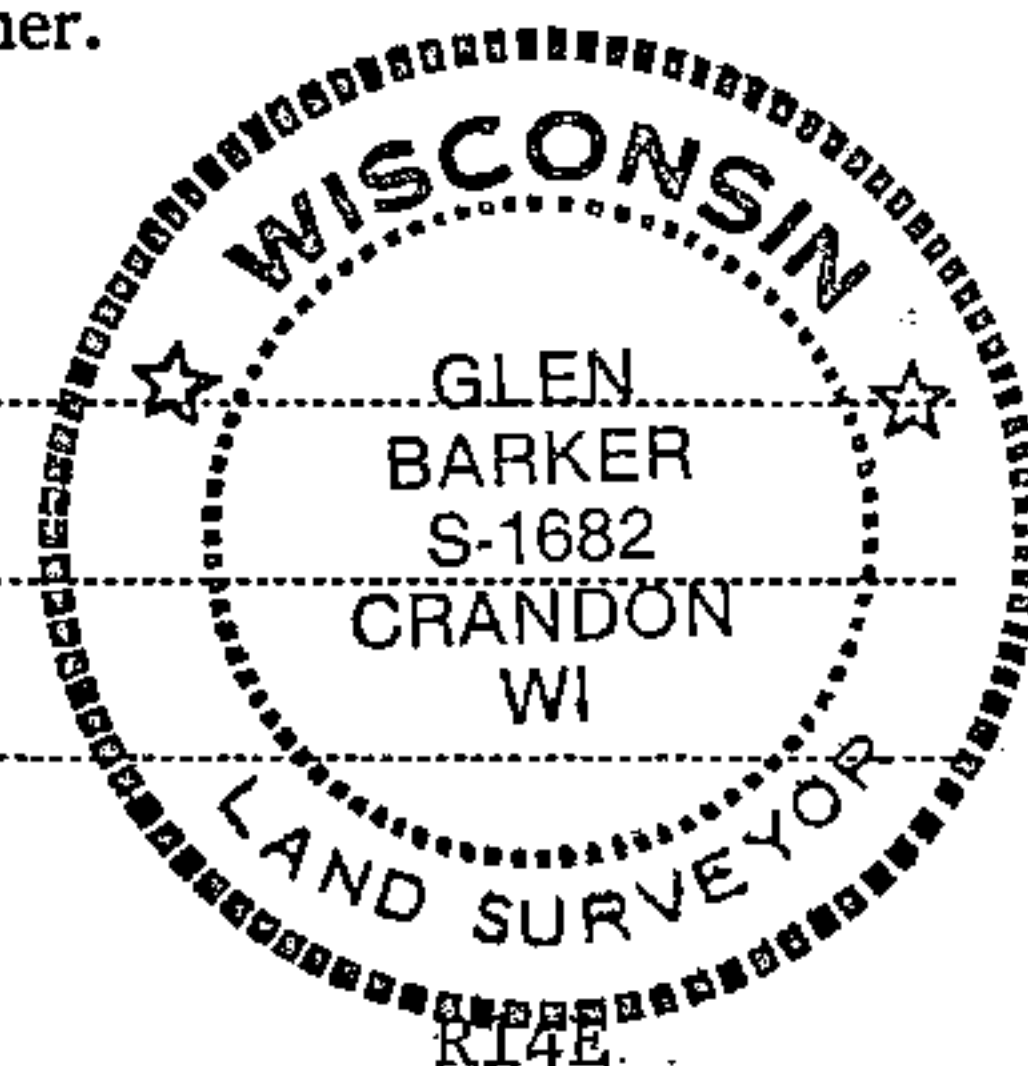

○ = Corner monument restored.

CERTIFIED LAND CORNER RESTORATION

Index No. U-5

U 5

History of original corner establishment:

• No evidence of any previous corner.

Description of corner evidence found:

Total distance from section corner 29-30-31-32 to 1/4 corner between section 29 & 30
is 2624.52'
Set S 1/16 1312.26' intermediate.

Description of monument and accessories I established to perpetuate the original location of this corner.

Set a 1" iron pipe with 2" diameter alloy cap stamped: S1682
Monument projects 18" above ground T38N

Marked NBTs:

Sugar 8" S59W 21.57'
Maple 8" S55E 20.06'

S 1/16 S 30 S29
R14E
CPI - 1984

Dated at Rhinelander, Wis., this 6th day of February, 1985

Signature Glen Barker Title Registered Land Surveyor Registration No. 1682
(County Surveyor, Registered Land Surveyor, or other duly authorized official)

Office of Register of Deeds, County of Forest, I hereby certify that the within
instrument was filed in this office for record on the 22nd day of February, 1985
at 2:15 o'clock P. M.

Paul Aschenbrenner
(Register of Deeds)

By _____ Deputy

000102618C1