

RASMUSSENS PLAT OF ROBERTS LAKE

PART OF
GOV'T. LOTS 1 AND 2, SECTION 1, T 34N, R 13 E
FOREST COUNTY, WIS.


BENCH MARK DATUM

TOP OF DAM AT OUTLET - EL. 100.00'
HIGH WATER EL. 100.20'
APRIL 7, 1965 EL. 100.20'
DATUM EL. ASSUMED



ROBERTS LAKE:
HIGH WATER EL. 100.20'
LOW WATER EL. 100.00'

LILY RIVER:
HIGH WATER EL. 100.20'
LOW WATER EL. 98.30'

LILY
RIVER

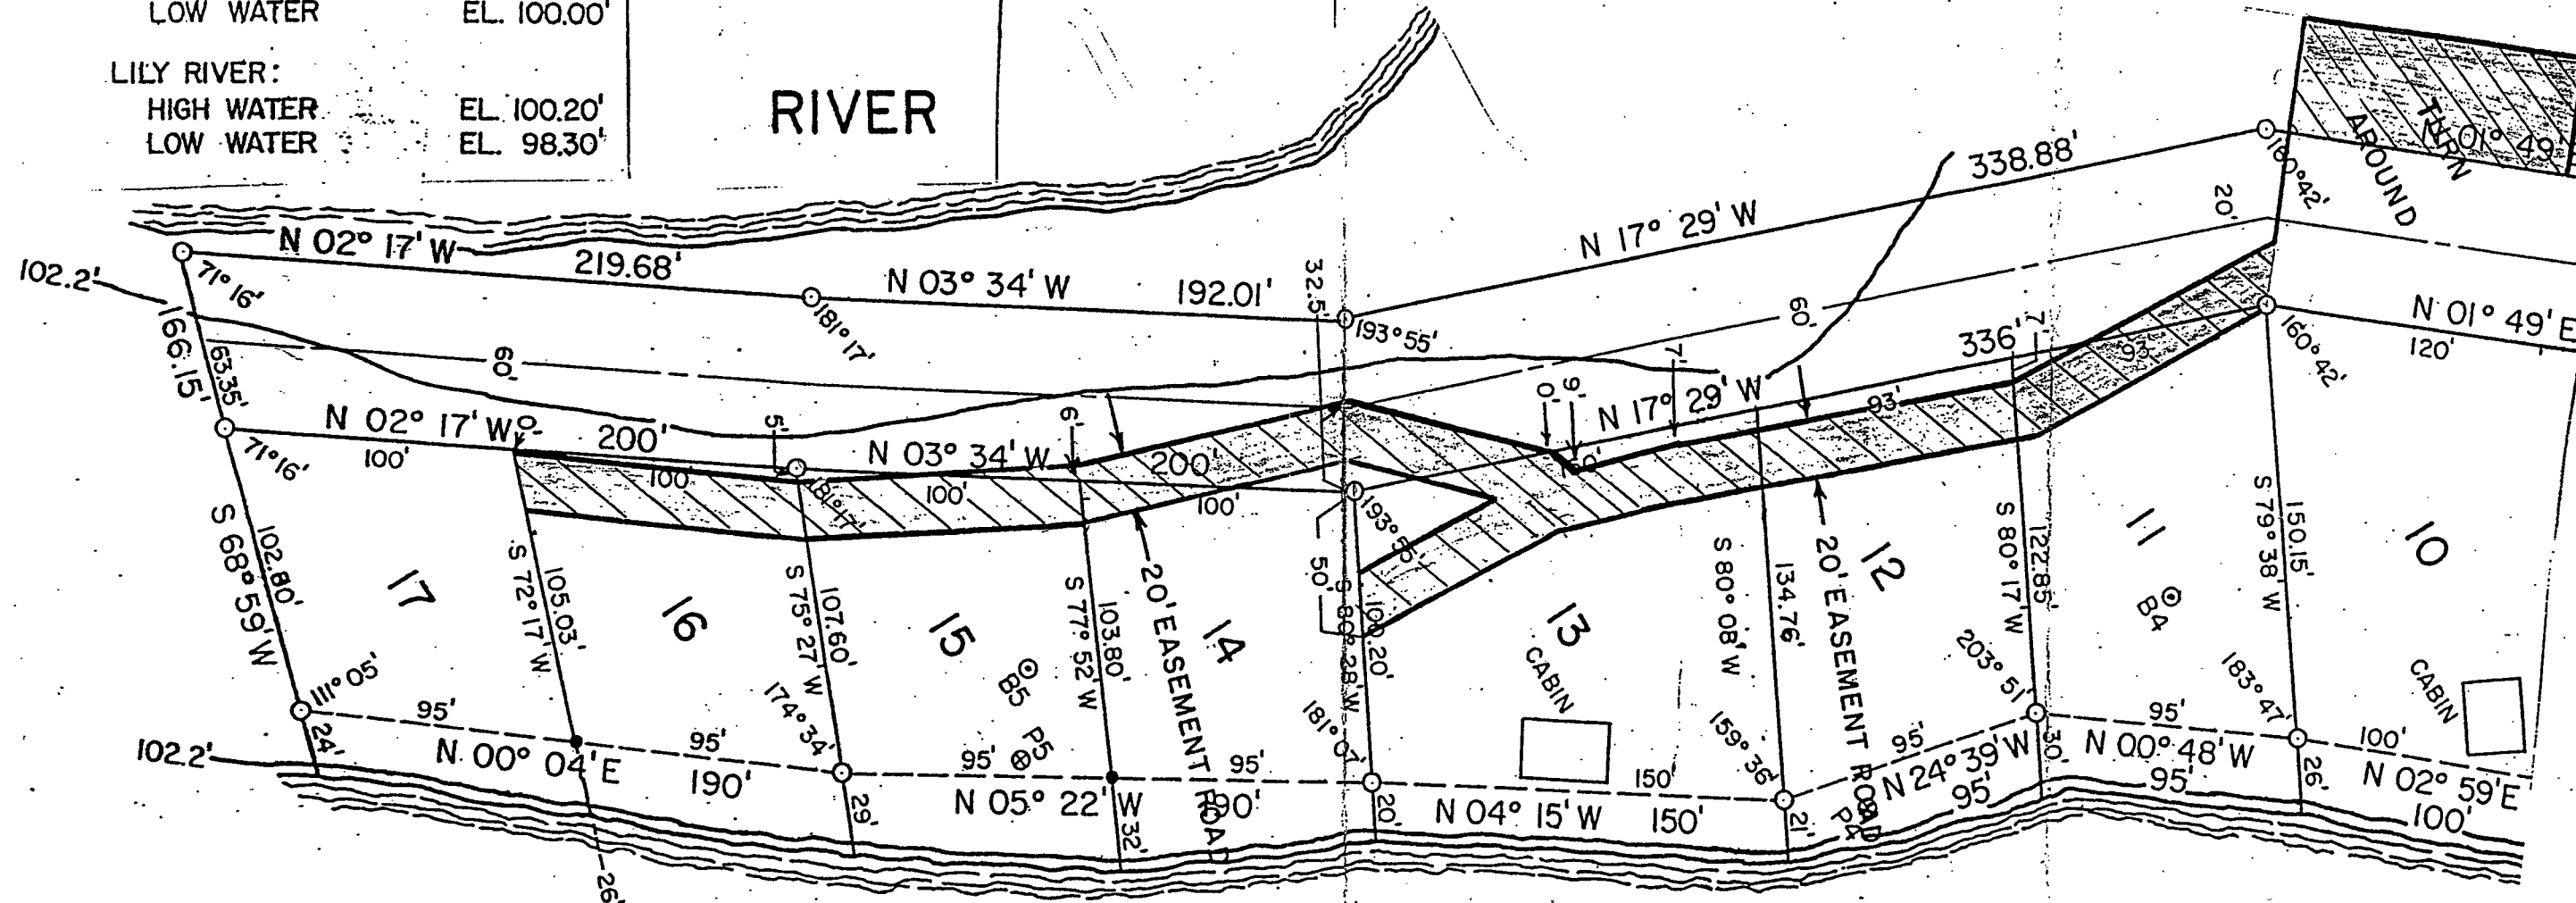

ROBERTS
LAKE

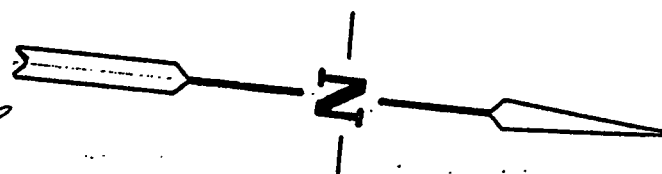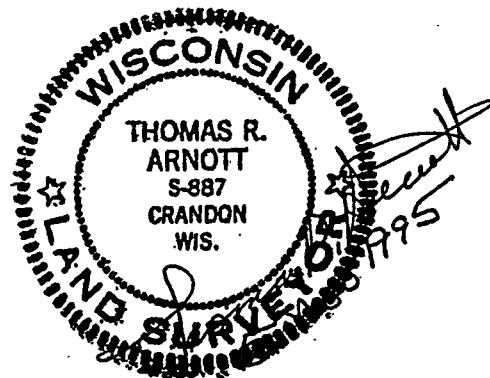

FOREST CO SURVEYOR
FILE # 341301 - 1995/1105
DATE _____ BY _____

THOMAS R. ARNOTT
REGISTERED LAND SURVEYOR
P.O. BOX 635
ANTIGO, WIS. 54409

ROAD RELOCATION FOR SCHROEDER
DEVELOPMENT, INC.

SCALE: 1" = 60'

DATE: 5 NOV 1995