


SECTION 2


UNRECORDED PLAT OF
BILLINGS JUNGLE LAKE SUBDIVISION
OF THE SOUTH WEST QUARTER
OF THE SOUTH EAST QUARTER
OF SECTION 2, TOWNSHIP
34 NORTH, RANGE 13 EAST IN
FOREST COUNTY, WISCONSIN
SCALE: 1 INCH = 100 FEET

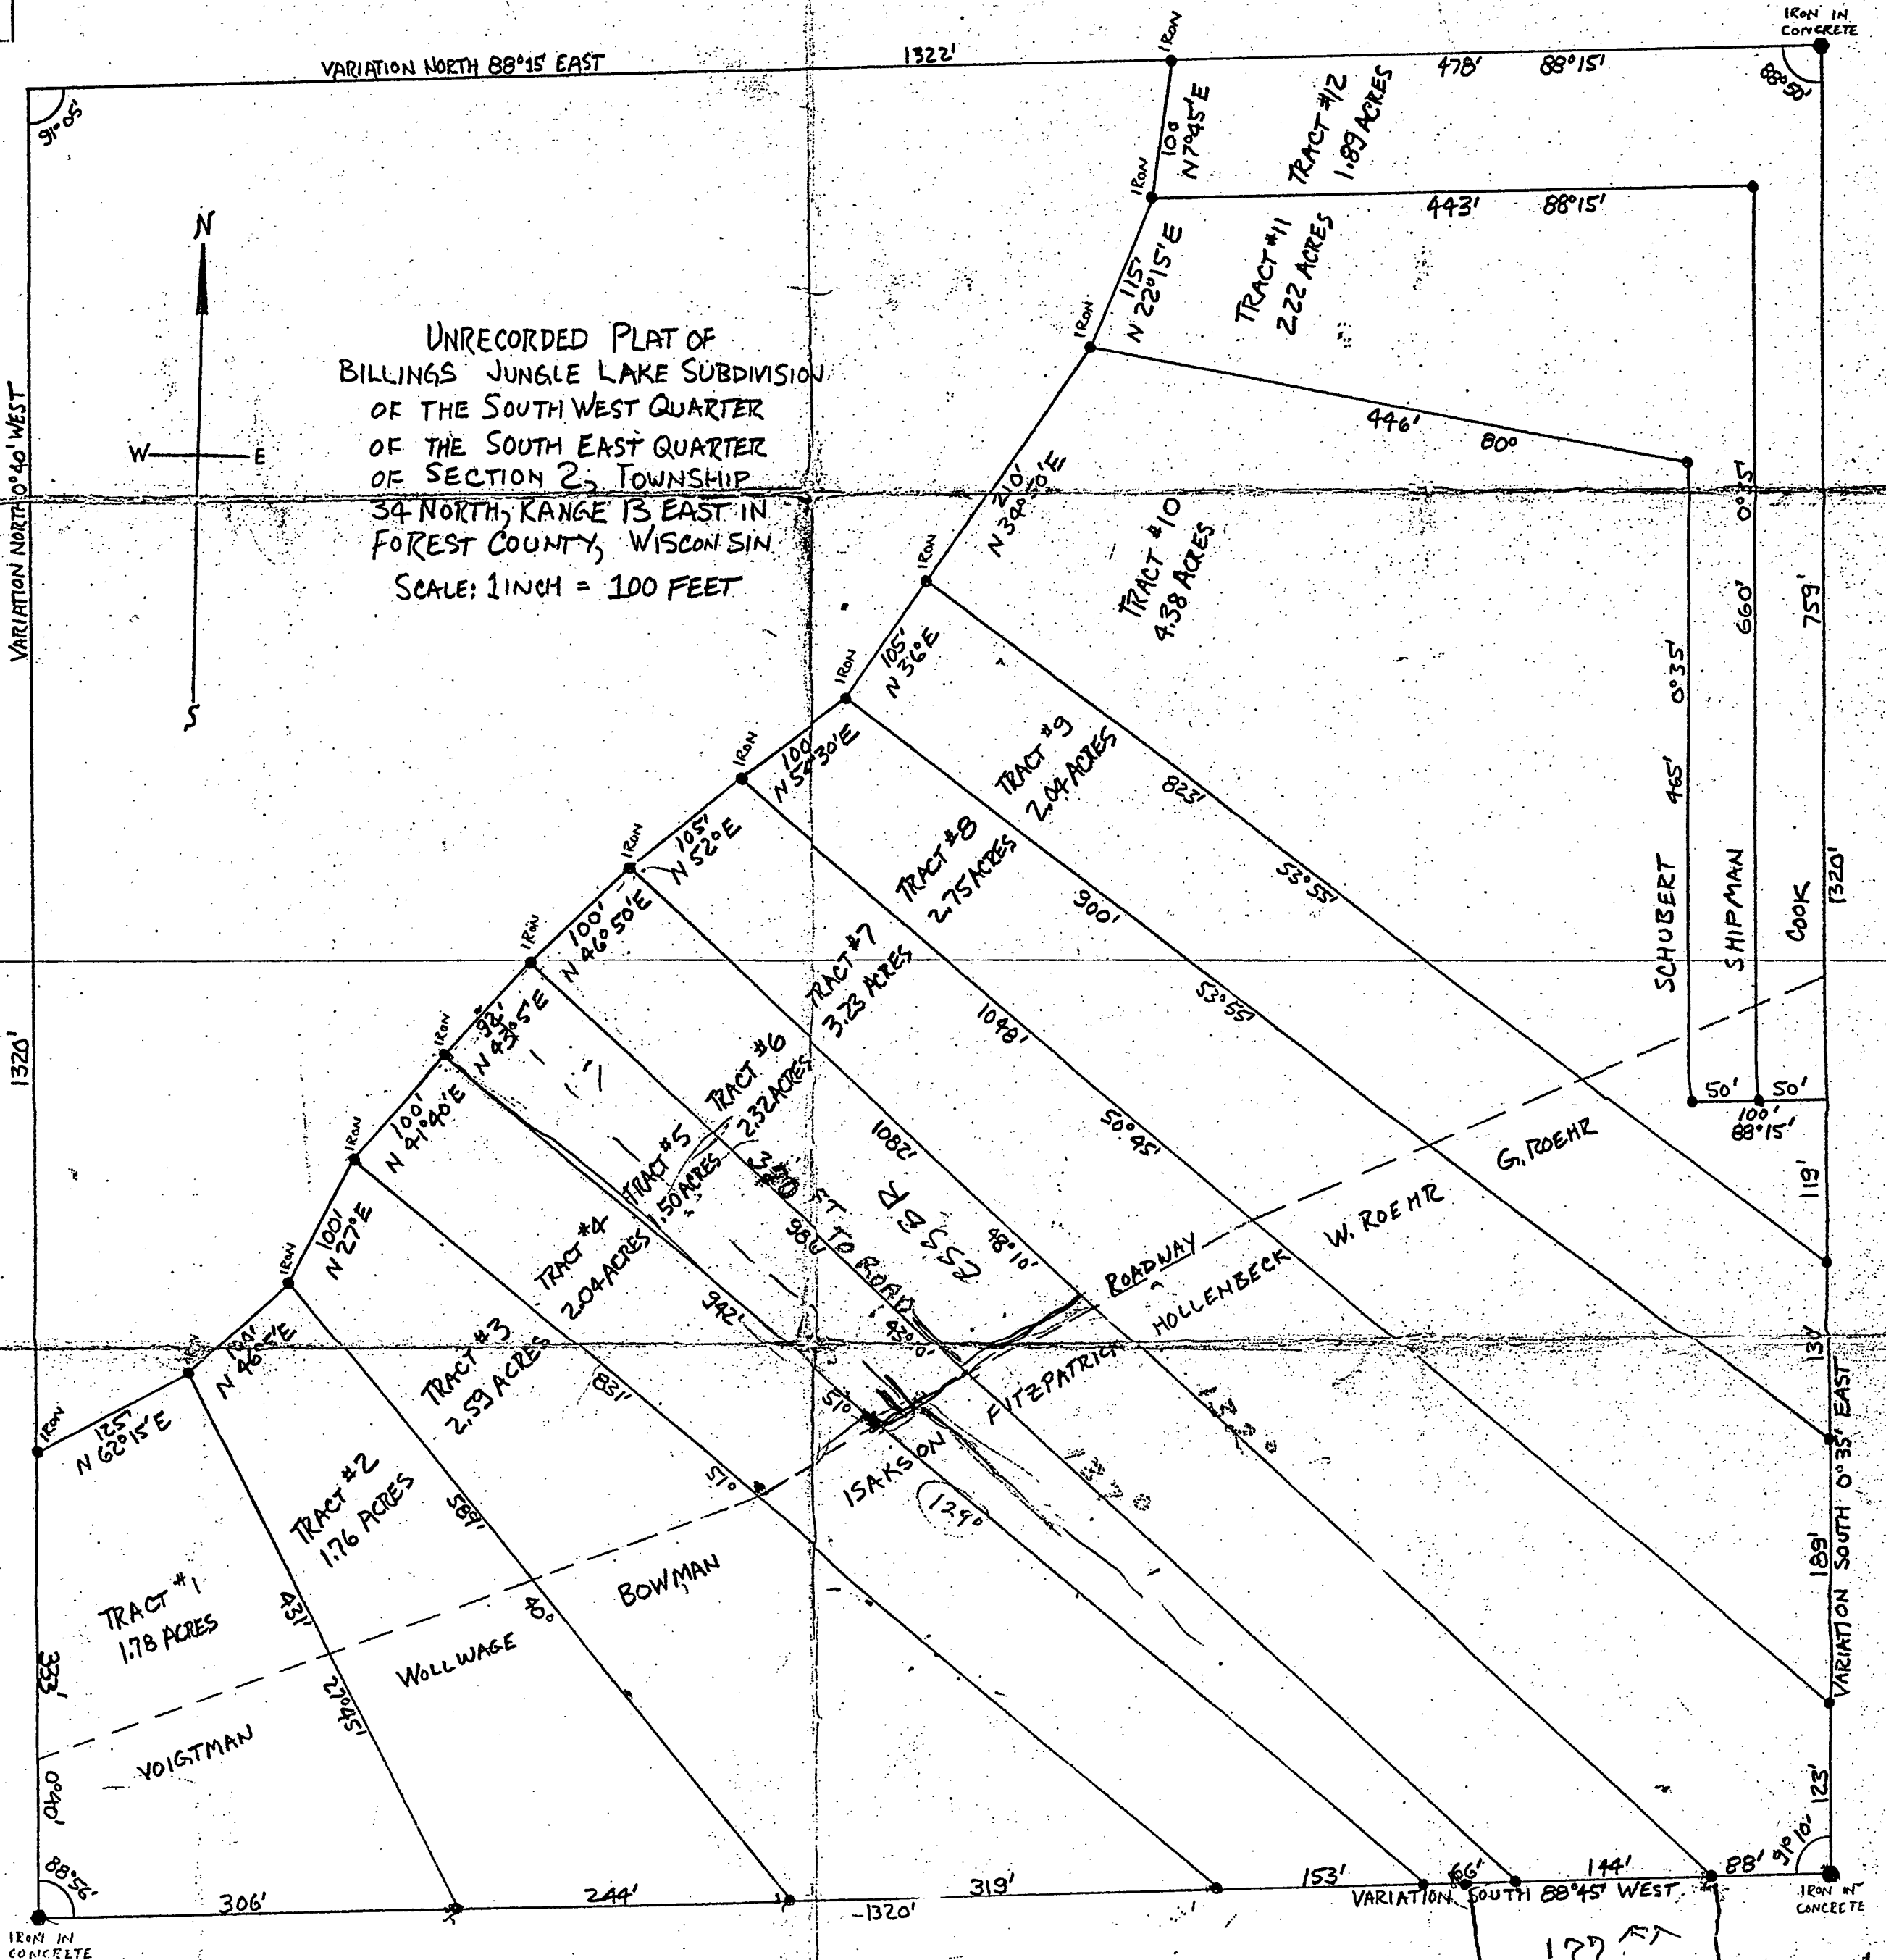

NO.	LOCAL	DATE	REVISION
6			
7			
8			

SCALE	DATE
DRAWN BY	APPROVED
CHECKED BY	
CHANGE NO.	
SHEET	OF

NEKOOSA-EDWARDS PAPER CO.
PORT EDWARDS, WISCONSIN
ENGINEERING DEPARTMENT

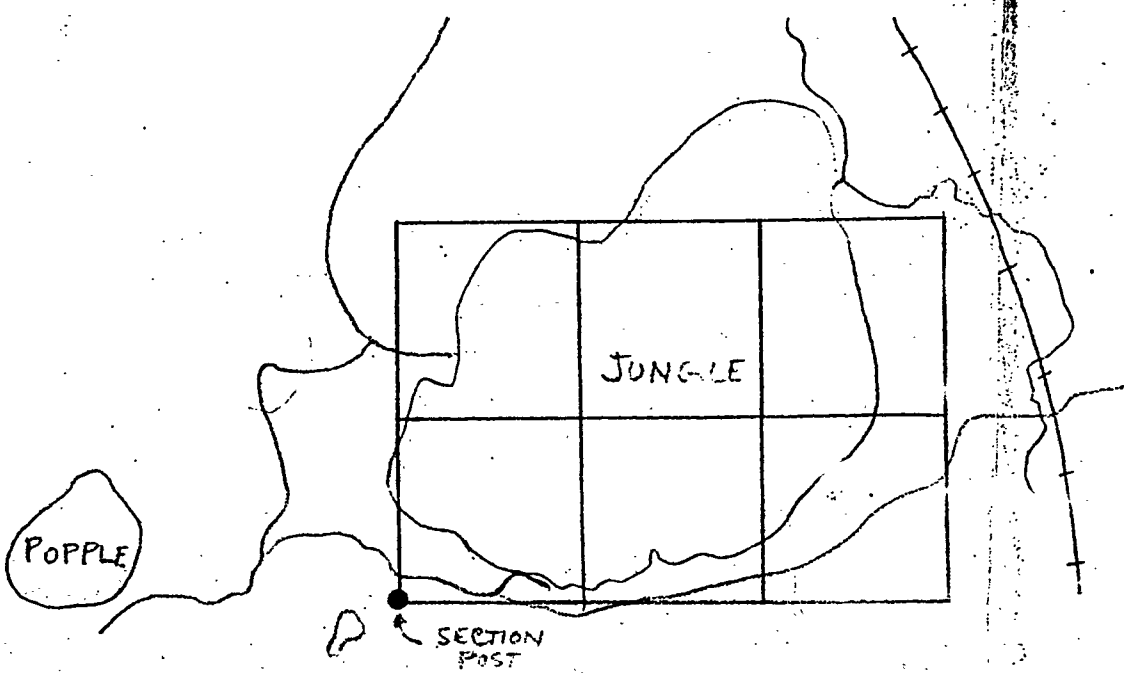

FOREST CO SURVEYOR
FILE # 34302-19700804
DATE BY

EWV
8-4-70