


7-11-02

TRACT 7 OF THE UNRECORDED PLAT OF BILLINGS JUNGLE LAKE SUBDIVISION
LOCATED IN PART OF THE SW 1/4 - SE 1/4 OF SECTION 2,
T34N, R13E, TOWN OF NASHVILLE, FOREST COUNTY, WISCONSIN

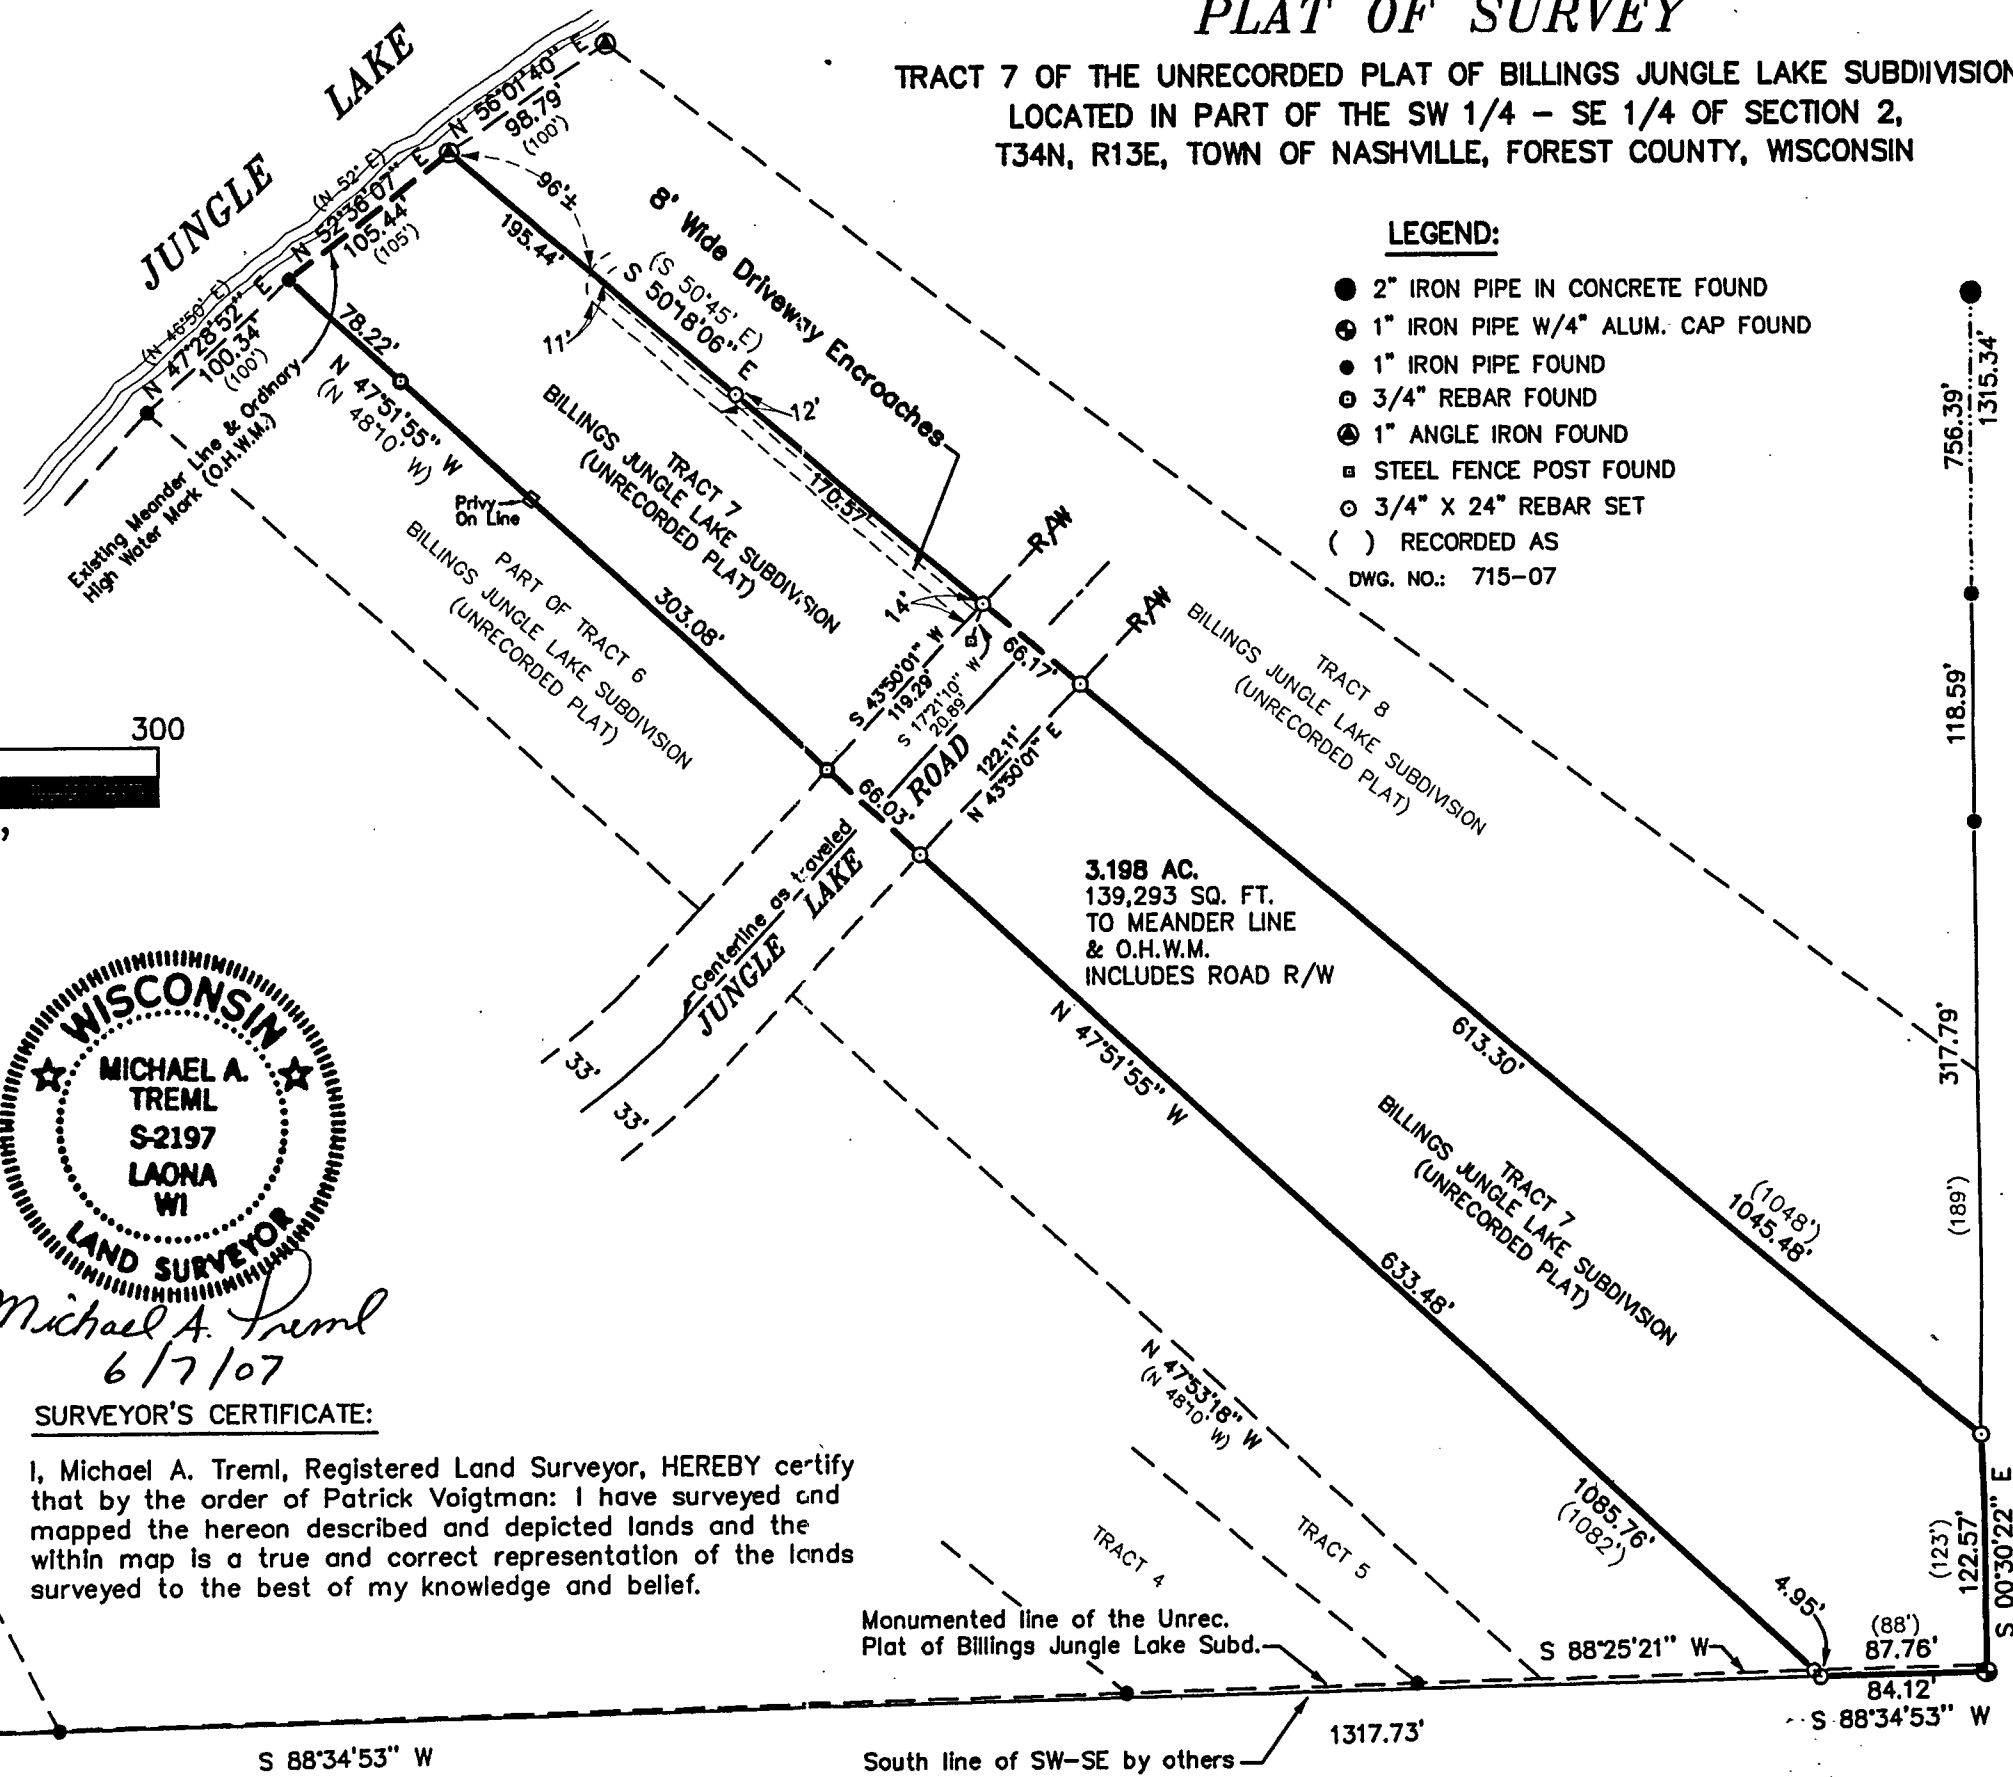

LEGEND:

- 2" IRON PIPE IN CONCRETE FOUND
- ⊕ 1" IRON PIPE W/4" ALUM. CAP FOUND
- 1" IRON PIPE FOUND
- ⊙ 3/4" REBAR FOUND
- ⊕ 1" ANGLE IRON FOUND
- STEEL FENCE POST FOUND
- ⊙ 3/4" X 24" REBAR SET
- () RECORDED AS

DWG. NO.: 715-07

756.39'
1315.34'

NE COR.
SW-SE
as monumented

A circular professional seal for a Wisconsin Land Surveyor. The outer ring contains the text "WISCONSIN" at the top and "LAND SURVEYOR" at the bottom, separated by two five-pointed stars. The inner circle contains the text "MICHAEL A. TREML", "S-2197", "LAONA", and "WI" arranged vertically. The seal is stamped in black ink on a light-colored background.

Michael A. Luehl
6/7/07

SURVEYOR'S CERTIFICATE:

I, Michael A. Tremblé, Registered Land Surveyor, HEREBY certify that by the order of Patrick Voigtman: I have surveyed and mapped the hereon described and depicted lands and the within map is a true and correct representation of the lands surveyed to the best of my knowledge and belief.

FOREST CO SURVEYOR
FILE # 341302-20070607
DATE _____ BY _____