

PLAT OF SURVEY

THE NE1/4 NE1/4, SE1/4 NE1/4 AND NE1/4 SE1/4 OF SECTION 4,
THE NW1/4 NW1/4, SW1/4 NW1/4, SE1/4 NW1/4, NW1/4 SW1/4,
NE1/4 SW1/4, NW1/4 NE1/4, SW1/4 NE1/4, SE1/4 NE1/4, NE1/4 NE1/4,
NW1/4 SE1/4 AND SE1/4 SE1/4 OF SECTION 3,
THE NW1/4 NW1/4 AND NE1/4 NW1/4 OF SECTION 2,
ALL LOCATED IN T34N-R13E, TOWN OF NASHVILLE, FOREST COUNTY, WISCONSIN


LEGEND

- EXISTING LOGGING ROAD/TRAIL
- △ CALCULATED POSITION
- ⊙ FOUND ALUMINUM CAPPED MONUMENT
- FOUND 3/4" IRON ROD
- SET 1.05" O.D. X 24" LONG IRON PIPE WEIGHING 1.13 LBS/LF

SCALE: 1 INCH = 350 FEET



BEARINGS REFERENCED TO THE FOREST
COUNTY COORDINATE SYSTEM GRID

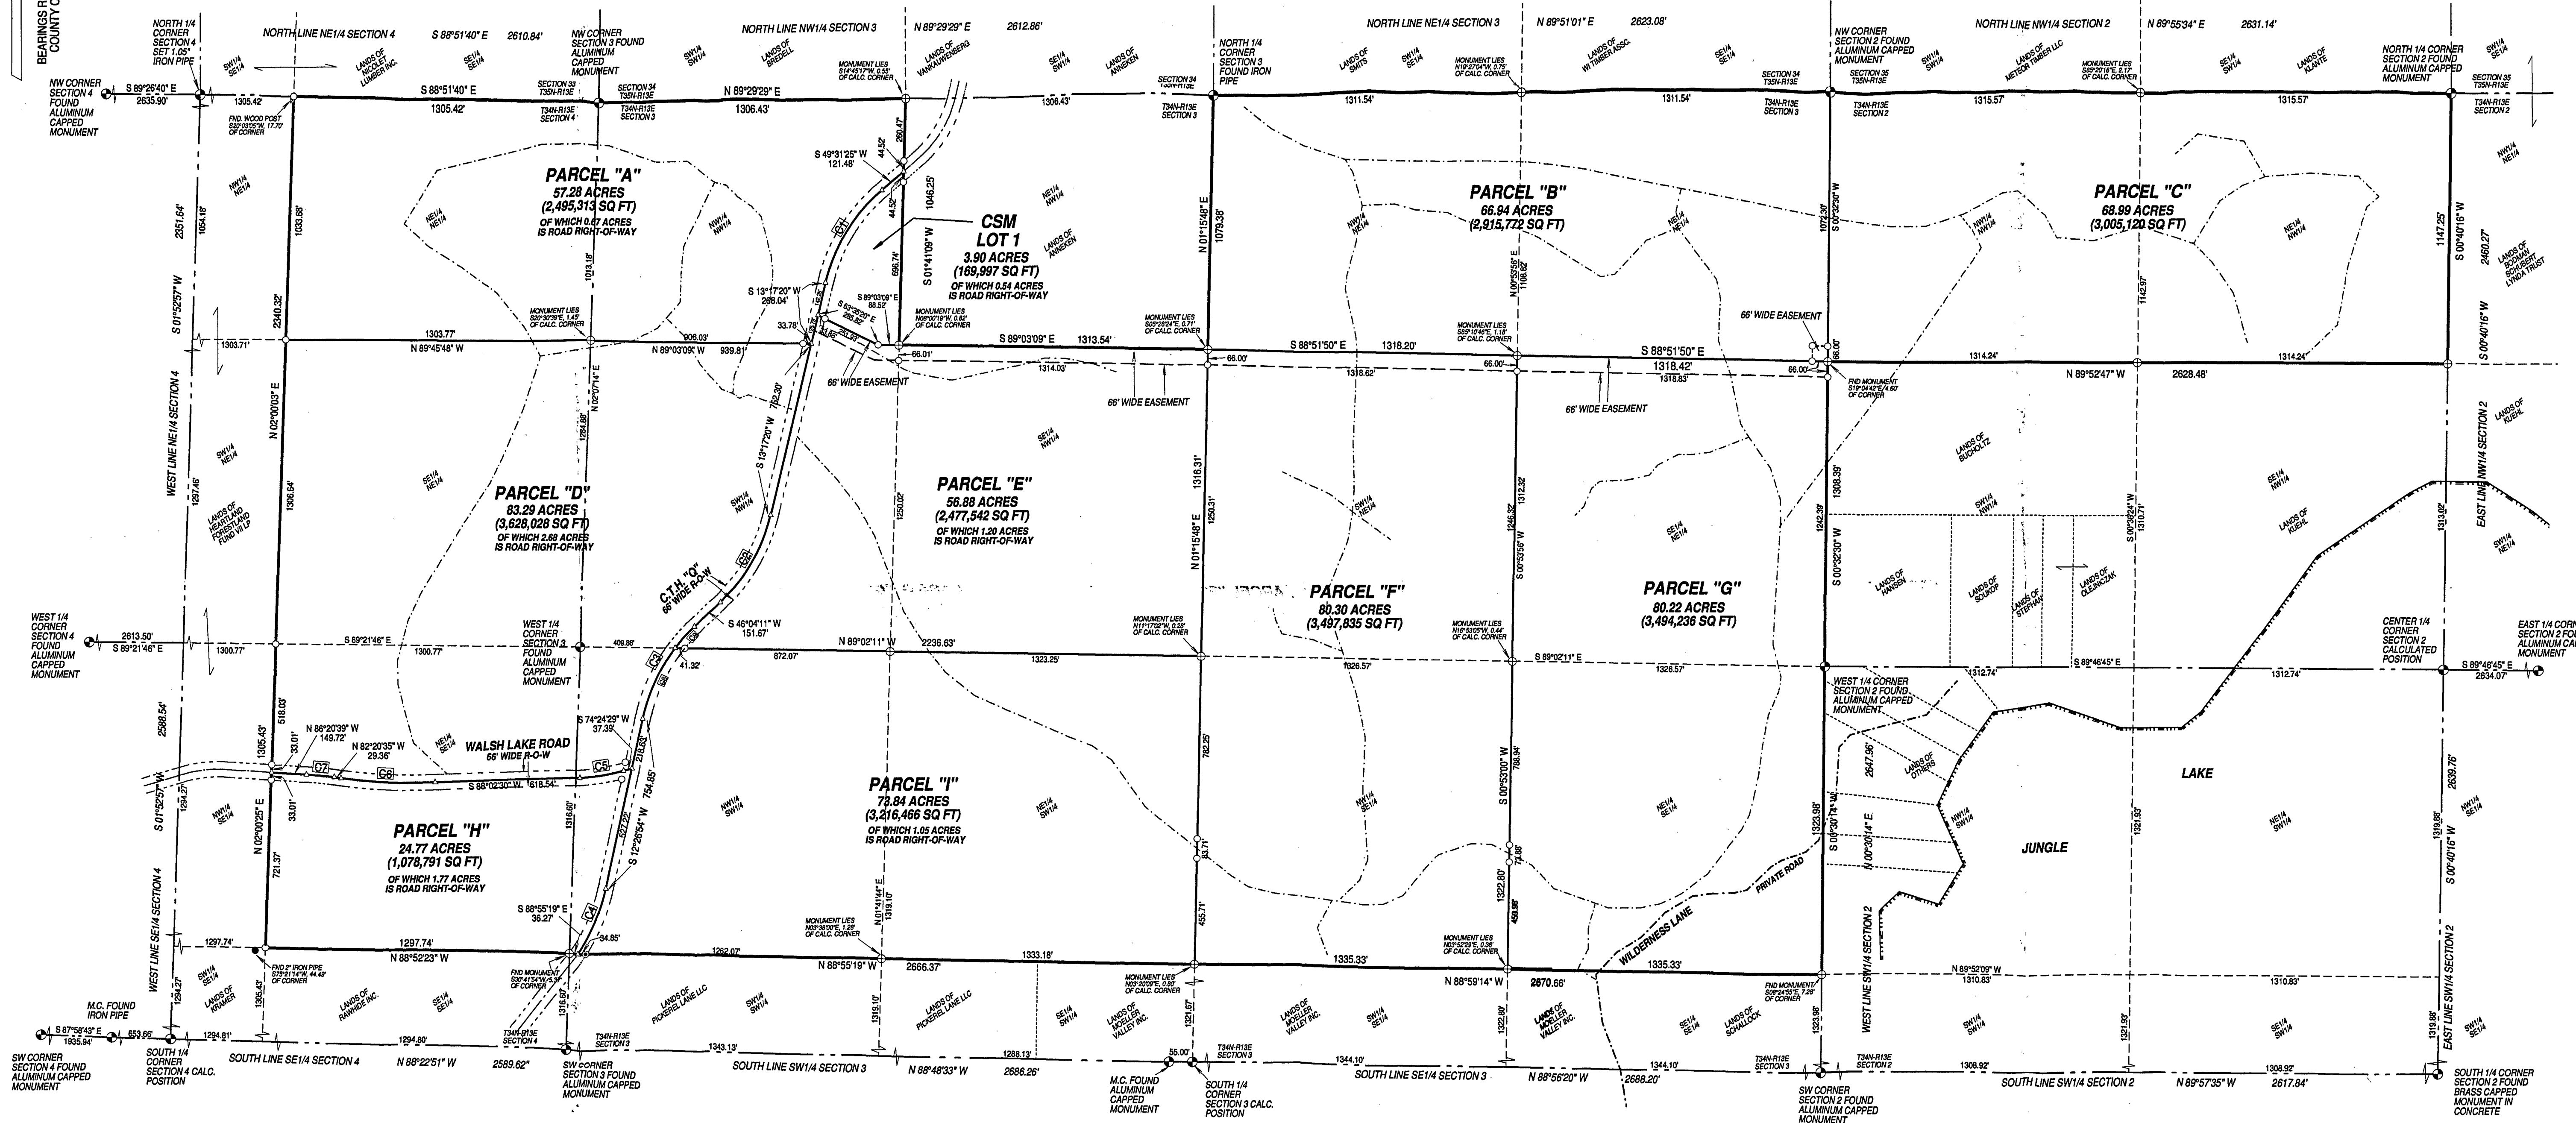

SURVEYORS CERTIFICATE

I Timothy J. Rusch, Professional Land Surveyor,

That I have surveyed and mapped by the order of Jason Nellitz, the NE1/4 NE1/4, SE1/4 NE1/4 and NE1/4 SE1/4 of Section 4, the NW1/4 NW1/4, SW1/4 NW1/4, SE1/4 NW1/4, NW1/4 SW1/4, NE1/4 SW1/4, NW1/4 NE1/4, SW1/4 NE1/4, SE1/4 NE1/4, NE1/4 NE1/4, NW1/4 SE1/4 and SE1/4 SE1/4 of Section 3, the NW1/4 NW1/4 and NE1/4 NW1/4 of Section 2, all located in T34N-R13E, Town of Nashville, Forest County, Wisconsin

Being more particularly described as follows:

Beginning at the North 1/4 corner of Section 3, T34N-R13E; thence N89°51'01"E, 2623.08 feet; thence N89°55'34"E, 2631.14 feet; thence S00°40'16"W, 1147.25 feet; thence N89°52'47"W, 2628.48 feet; thence S00°32'30"W, 1308.39 feet; thence S00°30'14"W, 1323.93 feet; thence N89°59'14"W, 2670.66 feet; thence N89°55'18"W, 2668.37 feet; thence S88°52'23"W, 1287.74 feet; thence N02°00'25"E, 1306.43 feet; thence N02°00'03"E, 2340.32 feet; thence S88°51'40"E, 1305.42 feet; thence N89°29'29"E, 1306.43 feet; thence S01°41'09"W, 1046.25 feet; thence S89°03'09"E, 1313.54 feet; thence N01°15'48"E, 1079.38 feet to the Point of Beginning.

That this survey was for the purpose of locating property boundaries and certain topographic features only. Other geographical features were not mapped.

That this is a true and correct representation of the boundaries and topographic features surveyed to the best of my knowledge and belief.

WAIVER

Surveyor and client agree to waive the requirement of statute s-6.7.03 that monuments be set at each corner. Right-of-way corners along C.T.H. "C" and Walsh Lake Road were not monumented as depicted hereon.

Surveyor

Client

Signed Original in Section 2, File
Client

SURVEYED BY:
RUSCH ENGINEERING & SURVEYING LLC
400 RUSCH ROAD
ANTIGO, WI 54409
(715)623-5044
PROJECT # 15-5387

CURVE TABLE					
Id	Delta	Radius	Arc Length	Chord	Ch Bear
C1	35°14'06"	744.22	470.65	452.86	S 31°24'23" W
C2	32°48'51"	788.20	435.51	335.54	S 29°40'45" W
C3	33°37'17"	782.68	459.28	452.72	S 29°15'32" W
C4	22°29'05"	779.81	306.02	304.06	S 23°41'28" W
C5	12°25'22"	884.64	191.81	191.43	S 81°49'49" W
C6	09°36'55"	2399.06	402.81	402.14	N 87°03'03" W
C7	04°00'04"	1717.19	119.92	119.89	S 84°20'37" E
C8	24°35'23"	782.68	335.90	333.33	N 24°44'35" E
C9	09°01'53"	782.68	123.37	123.25	N 41°33'14" E

