


PLAT OF SURVEY DEEP HOLE ACRES ALSO KNOWN AS RED MAPLE RIDGE

LOCATED IN PART OF GOVT. LOT 1,
ALL OF GOVT. 3, THE SE 1/4 OF THE NW 1/4,
ALL OF THE SW 1/4 AND THE SOUTH 1/2 OF THE SE 1/4
SECTION 5, T 34 N., R 13 E., AND PART OF GOVT. LOT 3
OF SECTION 6, T 34 N., R 13 E.,
TOWNSHIP OF NASHVILLE, FOREST COUNTY, WI.

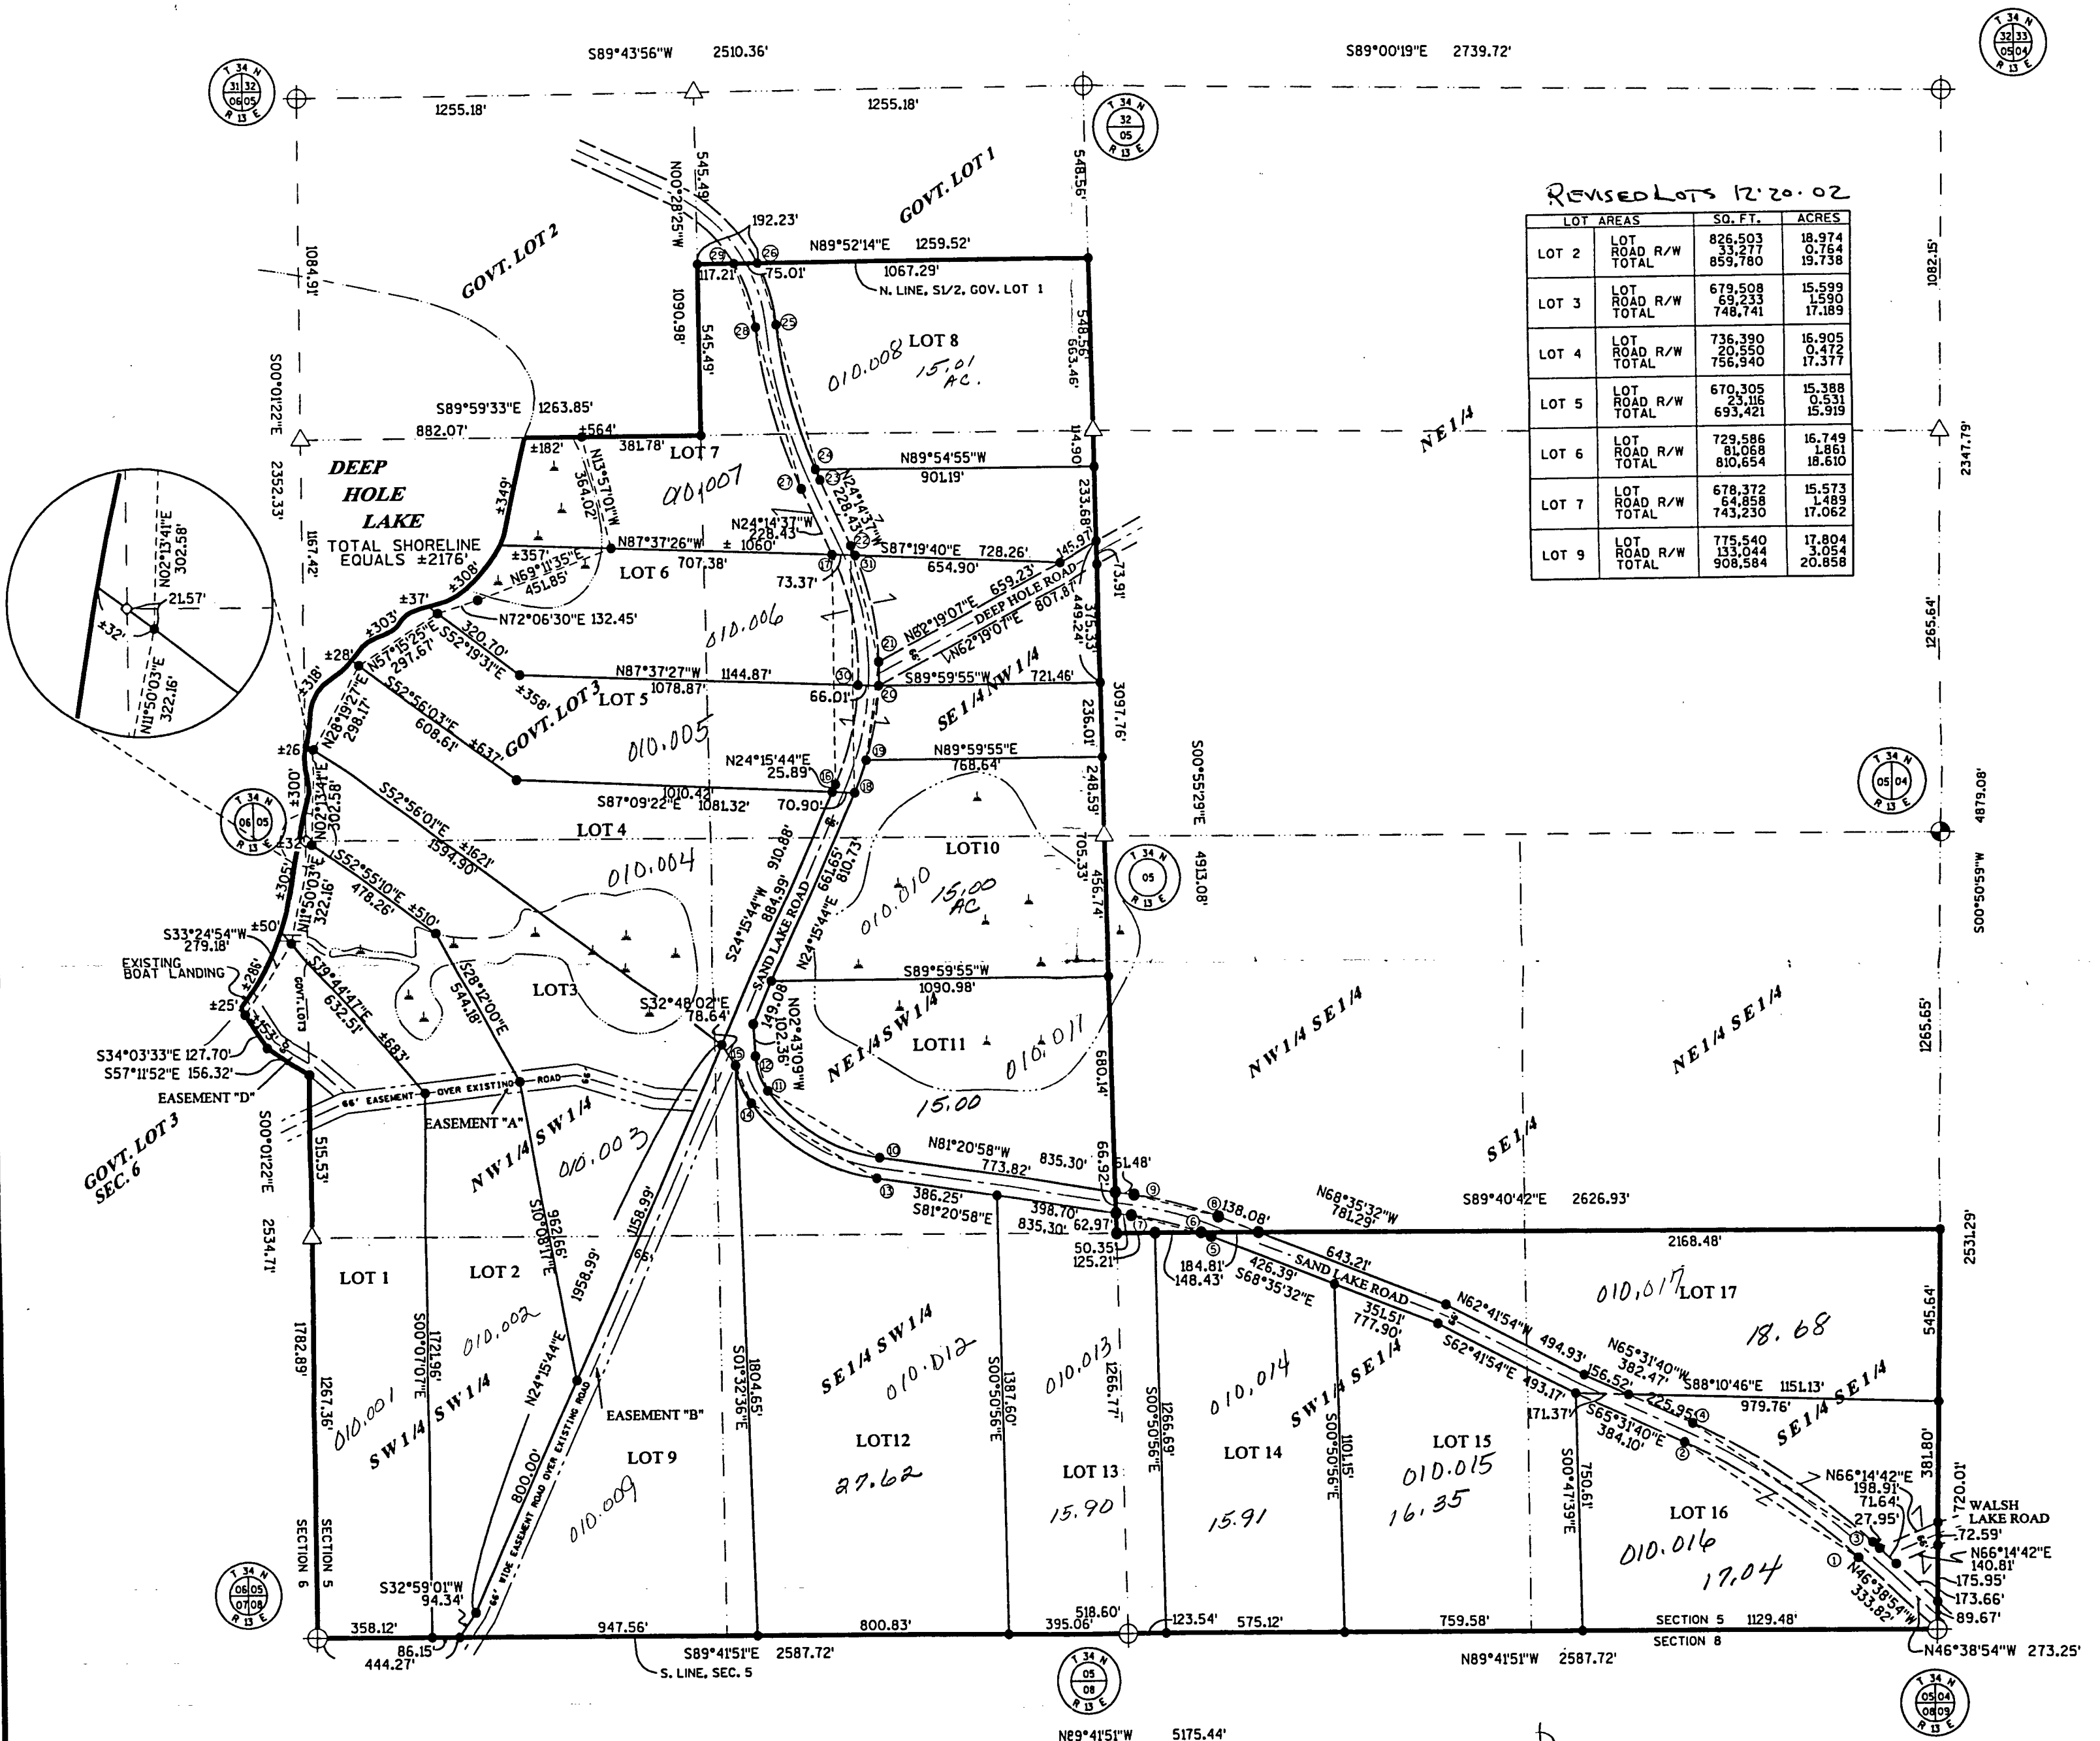

REVISED LOTS 12-20-02

LOT	AREAS	SQ. FT.	ACRES
LOT 2	LOT ROAD R/W TOTAL	826,503 829,780	18.974 19.738
LOT 3	LOT ROAD R/W TOTAL	679,508 748,741	15.599 17.189
LOT 4	LOT ROAD R/W TOTAL	736,390 756,940	16.905 17.377
LOT 5	LOT ROAD R/W TOTAL	670,305 693,421	15.388 15.919
LOT 6	LOT ROAD R/W TOTAL	729,586 810,654	16.749 18.610
LOT 7	LOT ROAD R/W TOTAL	678,372 741,858	15.573 17.062
LOT 9	LOT ROAD R/W TOTAL	775,540 908,584	17.804 20.858

CURVE	CENTRAL ANGLE	RADIUS	CHORD BEARING AND DISTANCE	ARC LENGTH
1-2	18°52'47"	2011.57'	N56°05'17"W 689.84'	682.84'
3-4	18°52'47"	2017.57'	S56°05'17"E 681.49'	684.59'
5-6	01°38'37"	1197.78'	S69°24'53"E 31.35'	34.35'
6-7	11°06'48"	1197.78'	N75°47'37"W 231.95'	232.33'
5-7	12°45'26"	1197.78'	N74°58'17"W 216.14'	256.59'
8-9	12°45'26"	1263.78'	N74°58'17"W 210.80'	281.38'
10-11	45°18'18"	539.01'	N58°41'44"W 415.19'	426.21'
11-12	33°19'51"	202.87'	N19°23'00"W 116.34'	118.00'
13-14	48°18'18"	605.01'	S58°41'44"E 465.03'	478.39'
14-15	27°59'37"	268.87'	S22°02'51"E 130.06'	131.35'
16-17	48°30'20"	884.00'	N00°00'33"E 726.23'	748.38'
16-30	21°02'40"	884.00'	S13°44'23"W 322.86'	324.69'
17-30	27°27'40"	884.00'	N10°30'47"W 419.65'	423.69'
18-19	06°35'37"	950.00'	N20°57'55"E 109.27'	109.33'
19-20	14°30'34"	950.00'	N10°24'50"E 219.93'	240.57'
20-21	04°32'01"	950.00'	N00°53'33"E 75.16'	75.17'
18-22	48°30'20"	950.00'	N00°00'33"E 780.45'	804.25'
21-31	20°51'57"	950.00'	N11°48'26"W 144.06'	145.97'
22-31	2°00'12"	950.00'	N23°14'31"W 33.21'	33.21'
23-24	01°17'44"	1614.76'	N23°35'45"W 36.51'	36.51'
24-25	17°00'22"	1614.76'	N14°26'42"W 477.52'	479.28'
23-25	18°18'06"	1614.76'	N15°05'34"W 513.60'	515.79'
25-26	20°43'42"	571.02'	N16°18'22"W 205.46'	206.58'
27-28	18°18'06"	1680.76'	N15°05'34"W 534.60'	536.88'
28-29	24°32'03"	505.02'	N18°12'32"W 214.60'	216.25'

Acreages written in per
Eugene Uttech

SURVEYORS NOTE



WET AREAS TAKEN FROM U.S.G.S. MAP

DESCRIPTIONS PROVIDED ON SEPERATE SHEETS

EASEMENT DESCRIPTIONS AND DETAIL PROVIDED
ON SEPERATE SHEETS


OWNER:
NM LAND MANAGEMENT LLC.

DEVELOPER:
TAYLOR INVESTMENT CORPORATION
7750 HIGHWAY 51 SOUTH
MINOCQUA, WI. 54548

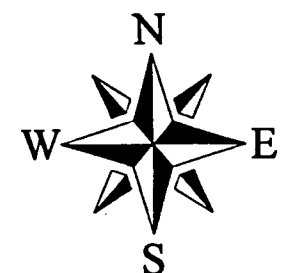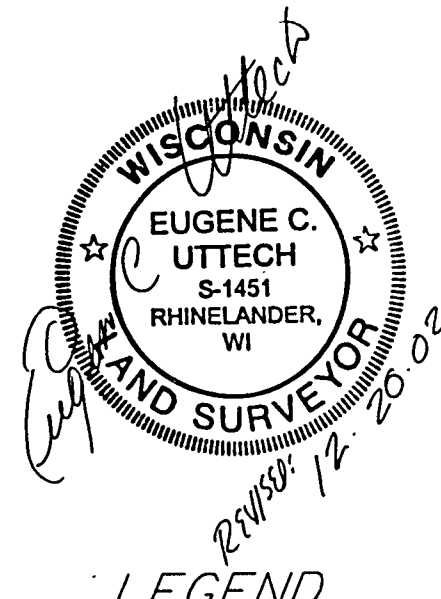

BEARINGS REFERENCED
TO THE SOUTH LINE OF THE
SOUTHWEST ONE-QUARTER
ASSUMED TO BEAR N90°00'00"W

GRAPHIC SCALE

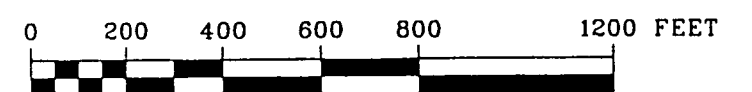

1" = 400 FEET

LEGEND

- ⊕ ALUMINUM MON., FOUND
- ⊙ FOREST COUNTY ALUMINUM MON., SET
- ◇ 1" DIA. IRON PIPE, FOUND
- 3/4" DIA. X 24" LONG IRON ROD WEIGHING 1.13 LBS./LINEAL FOOT, SET
- △ COMPUTED POSITION
- ▲ WET AREA FROM U.S.G.S. MAP


MSA

PROFESSIONAL SERVICES
TRANSPORTATION • MUNICIPAL • REMEDIATION
DEVELOPMENT • ENVIRONMENTAL
PROJECT # 980341

FOREST CO SURVEYOR
FILE # 34305-2002220
DATE

PLAT OF SURVEY

DEEP HOLE ACRES
LOCATED IN PART OF GOVT. LOT 1,
ALL OF GOVT. 3, THE SE 1/4 OF THE NW 1/4,
ALL OF THE SW 1/4 AND THE SOUTH 1/2 OF THE SE 1/4
SECTION 5, T 34 N., R 13 E., AND PART OF GOVT. LOT 3
OF SECTION 6, T 34 N., R 13 E.,
TOWNSHIP OF NASHVILLE, FOREST COUNTY, WI.

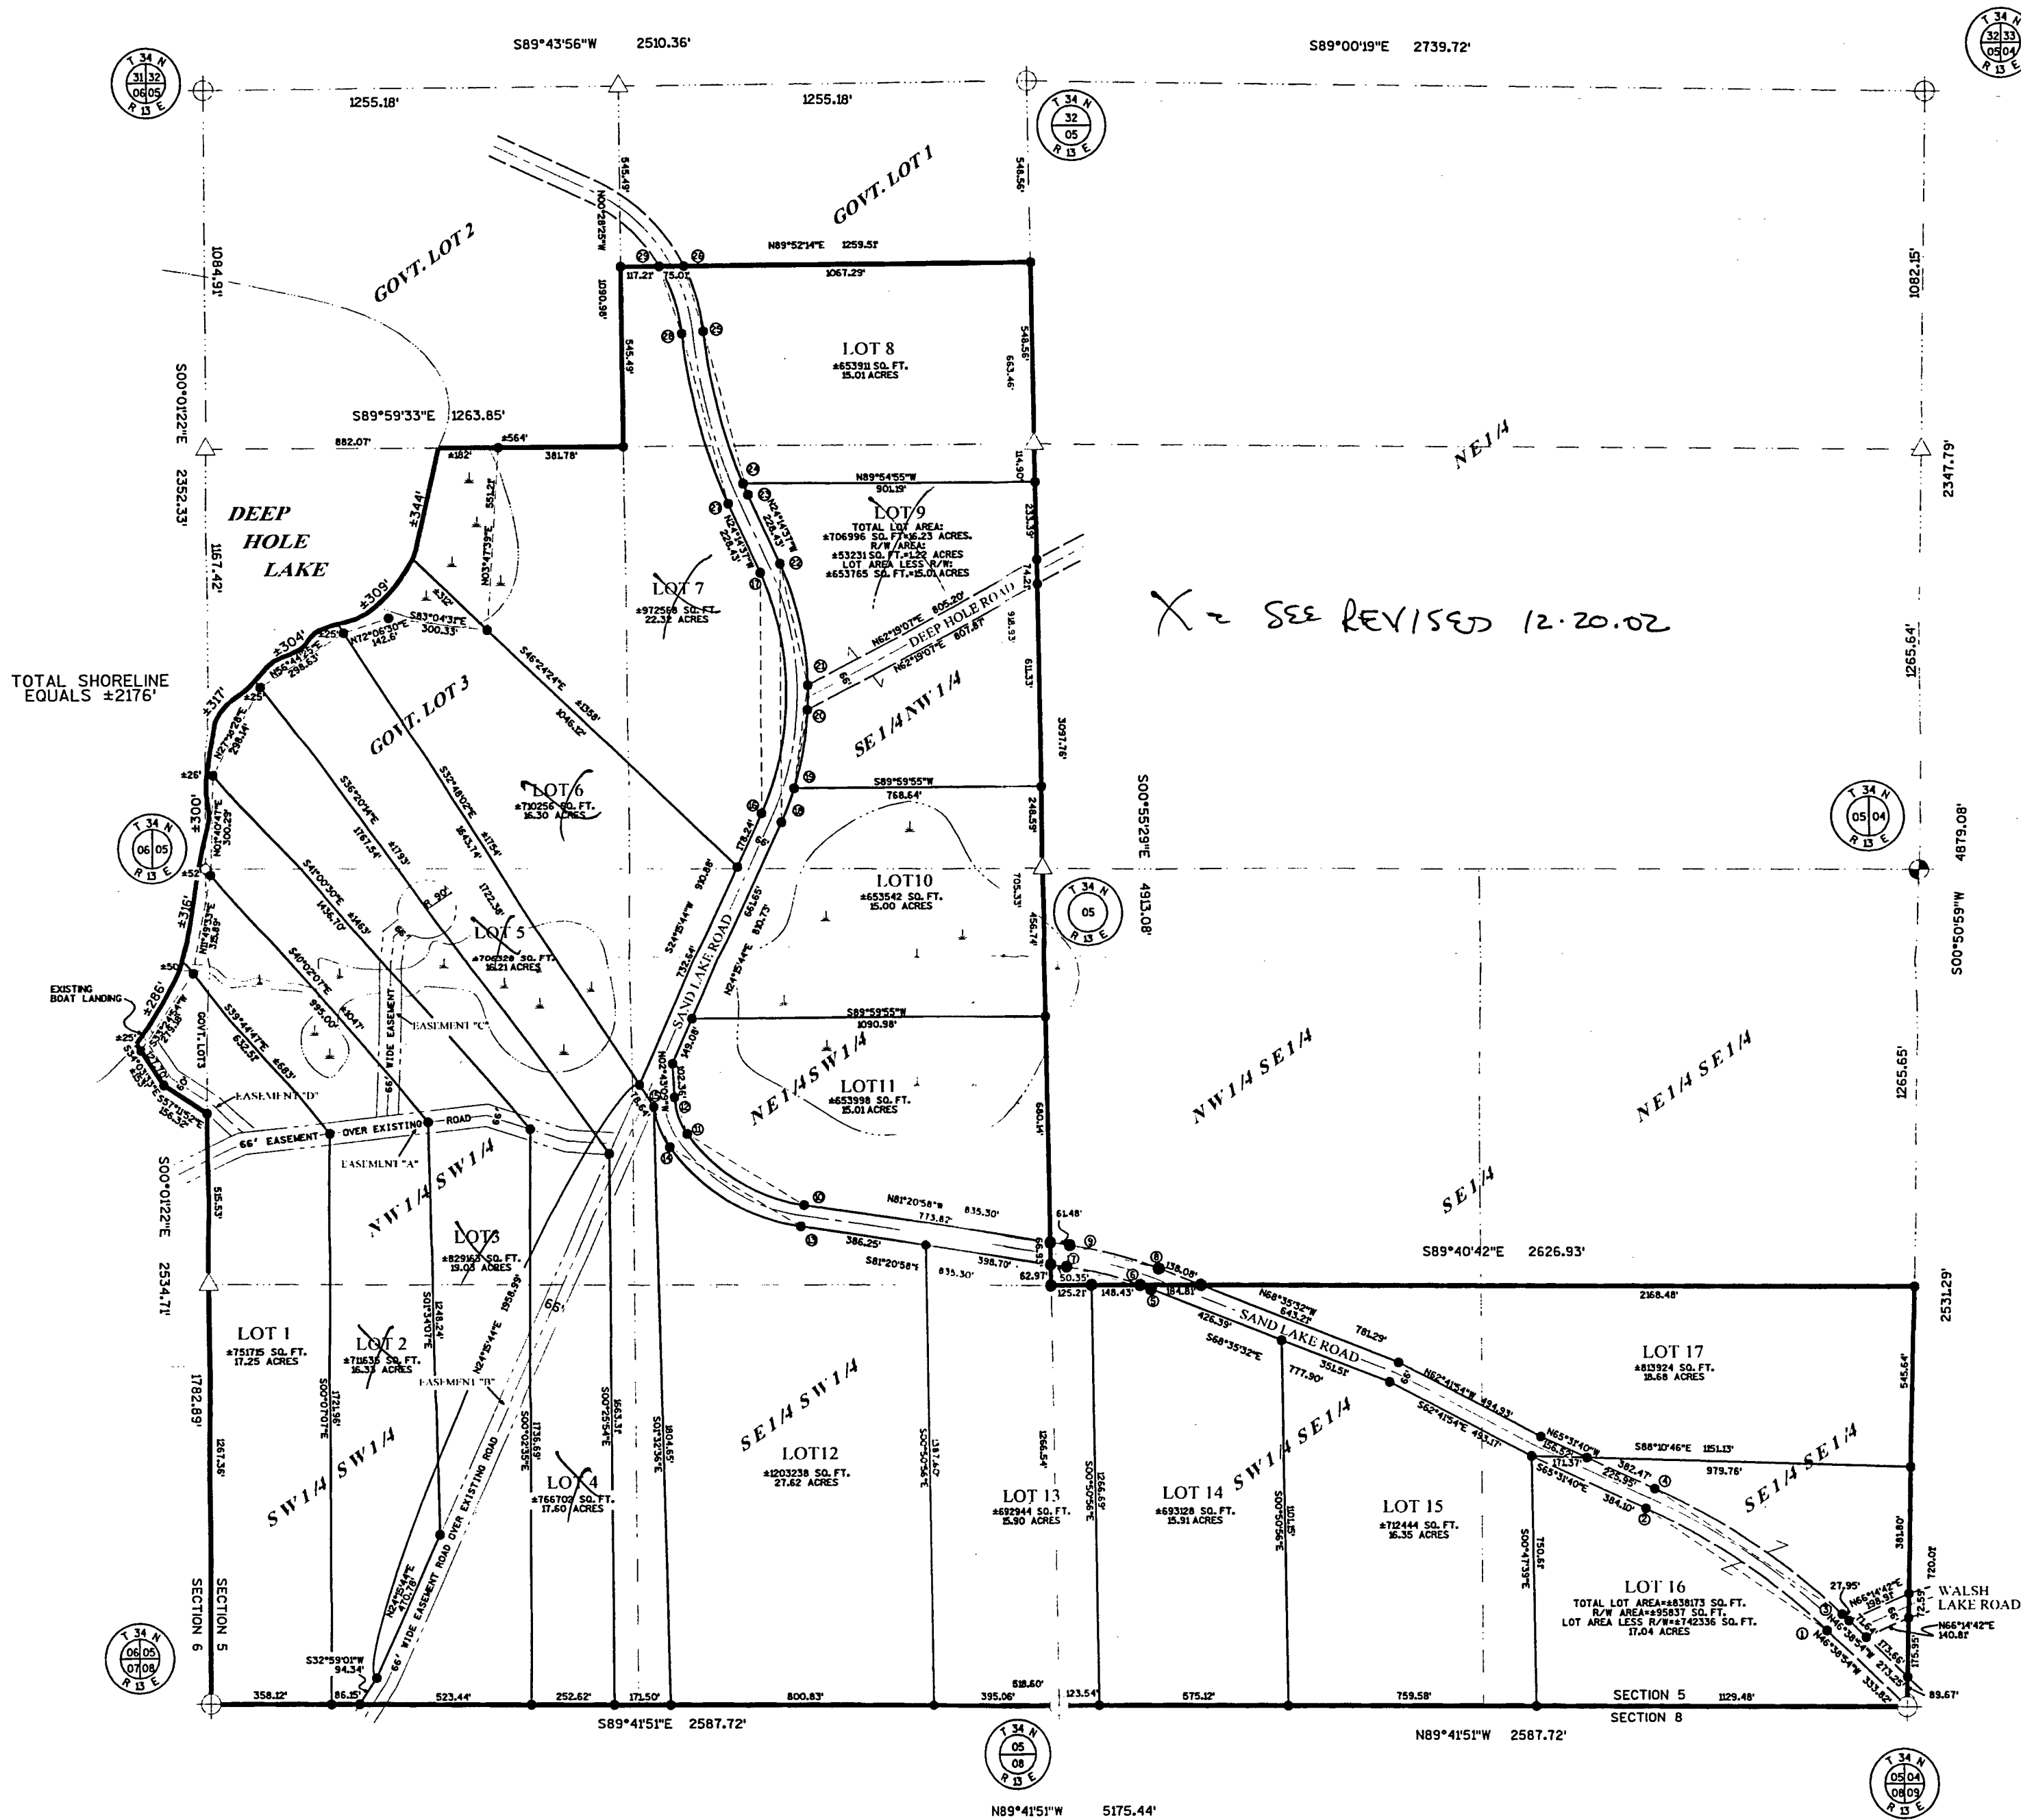



SURVEYORS NOTE

WET AREAS TAKEN FROM U.S.G.S. MAP
DESCRIPTIONS PROVIDED ON SEPERATE SHEETS
EASEMENT DESCRIPTIONS AND DETAIL PROVIDED
ON SEPERATE SHEETS

OWNER:
NM LAND MANAGEMENT LLC.

DEVELOPER:
TAYLOR INVESTMENT CORPORATION
7750 HIGHWAY 51 SOUTH
MINOCQUA, WI. 54548

CURVE	CENTRAL ANGLE	RADIUS	CHORD BEARING AND DISTANCE	ARC LENGTH
1-2	18°52'41"	2011.57'	N56°05'17"W 659.84'	662.84'
3-4	18°52'41"	2077.57'	S56°05'17"E 681.49'	684.59'
5-6	01°38'37"	1197.78'	S69°24'53"E 34.36'	34.36'
6-7	11°06'48"	1197.78'	N75°47'33"W 231.96'	232.33'
5-7	12°45'26"	1197.78'	N74°58'17"W 266.14'	268.69'
8-9	12°45'26"	1263.78'	N74°58'17"W 280.80'	281.38'
10-11	45°18'18"	539.01'	N58°41'44"W 415.19'	426.21'
11-12	33°19'31"	202.87'	N19°23'00"W 116.34'	118.00'
13-14	45°18'18"	605.01'	S58°41'44"E 466.03'	478.39'
14-15	27°59'37"	268.87'	S22°02'51"E 130.06'	131.36'
16-17	48°30'19"	884.00'	N00°00'33"E 726.23'	748.38'
18-19	06°35'36"	950.00'	N20°57'54"E 109.27'	109.33'
19-20	14°30'32"	950.00'	N10°24'50"E 239.93'	240.57'
19-21	19°02'34"	950.00'	N08°08'49"E 315.74'	315.74'
20-21	04°32'02"	950.00'	N00°53'31"E 75.15'	75.17'
21-22	22°52'09"	950.00'	N12°48'33"W 376.67'	379.18'
18-22	48°30'19"	950.00'	N00°00'33"E 780.45'	804.25'
23-24	01°17'44"	1614.76'	N23°35'41"W 36.51'	36.51'
24-25	17°00'22"	1614.76'	N14°26'44"W 477.52'	479.28'
23-25	18°18'06"	1614.76'	N15°05'35"W 513.60'	515.79'
25-26	20°43'43"	571.03'	N16°18'22"W 205.46'	206.59'
27-28	18°18'06"	1680.76'	N15°05'35"W 534.60'	536.88'
28-29	24°32'03"	505.02'	N18°12'24"W 214.81'	216.28'

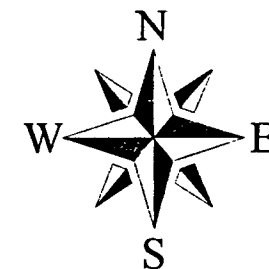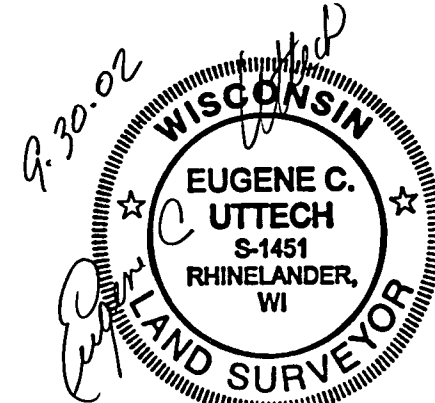

BEARINGS REFERENCED
TO THE SOUTH LINE OF THE
SOUTHWEST ONE-QUARTER
ASSUMED TO BEAR N90°00'00"W

GRAPHIC SCALE
0 200 400 600 800 1200 FEET

1" = 400 FEET

LEGEND


- ALUMINUM MON., FOUND
- FOREST COUNTY ALUMINUM MON., SET
- 1" DIA. IRON PIPE, FOUND
- 3/4" DIA. X .24" LONG IRON ROD WEIGHING 1.13 LBS./LINEAL FOOT, SET
- COMPUTED POSITION
- WET AREA FROM U.S.G.S. MAP

MSA

PROFESSIONAL SERVICES
TRANSPORTATION • MUNICIPAL • REMEDIATION
DEVELOPMENT • ENVIRONMENTAL
PROJECT • 980341

PLAT OF SURVEY DEEP HOLE ACRES ALSO KNOWN AS RED MAPLE RIDGE

LOCATED IN PART OF GOVT. LOT 1,
ALL OF GOVT. 3, THE SE 1/4 OF THE NW 1/4,
ALL OF THE SW 1/4 AND THE SOUTH 1/2 OF THE SE 1/4
SECTION 5, T 34 N., R 13 E., AND PART OF GOVT. LOT 3
OF SECTION 6, T 34 N., R 13 E.,
TOWNSHIP OF NASHVILLE, FOREST COUNTY, WI.

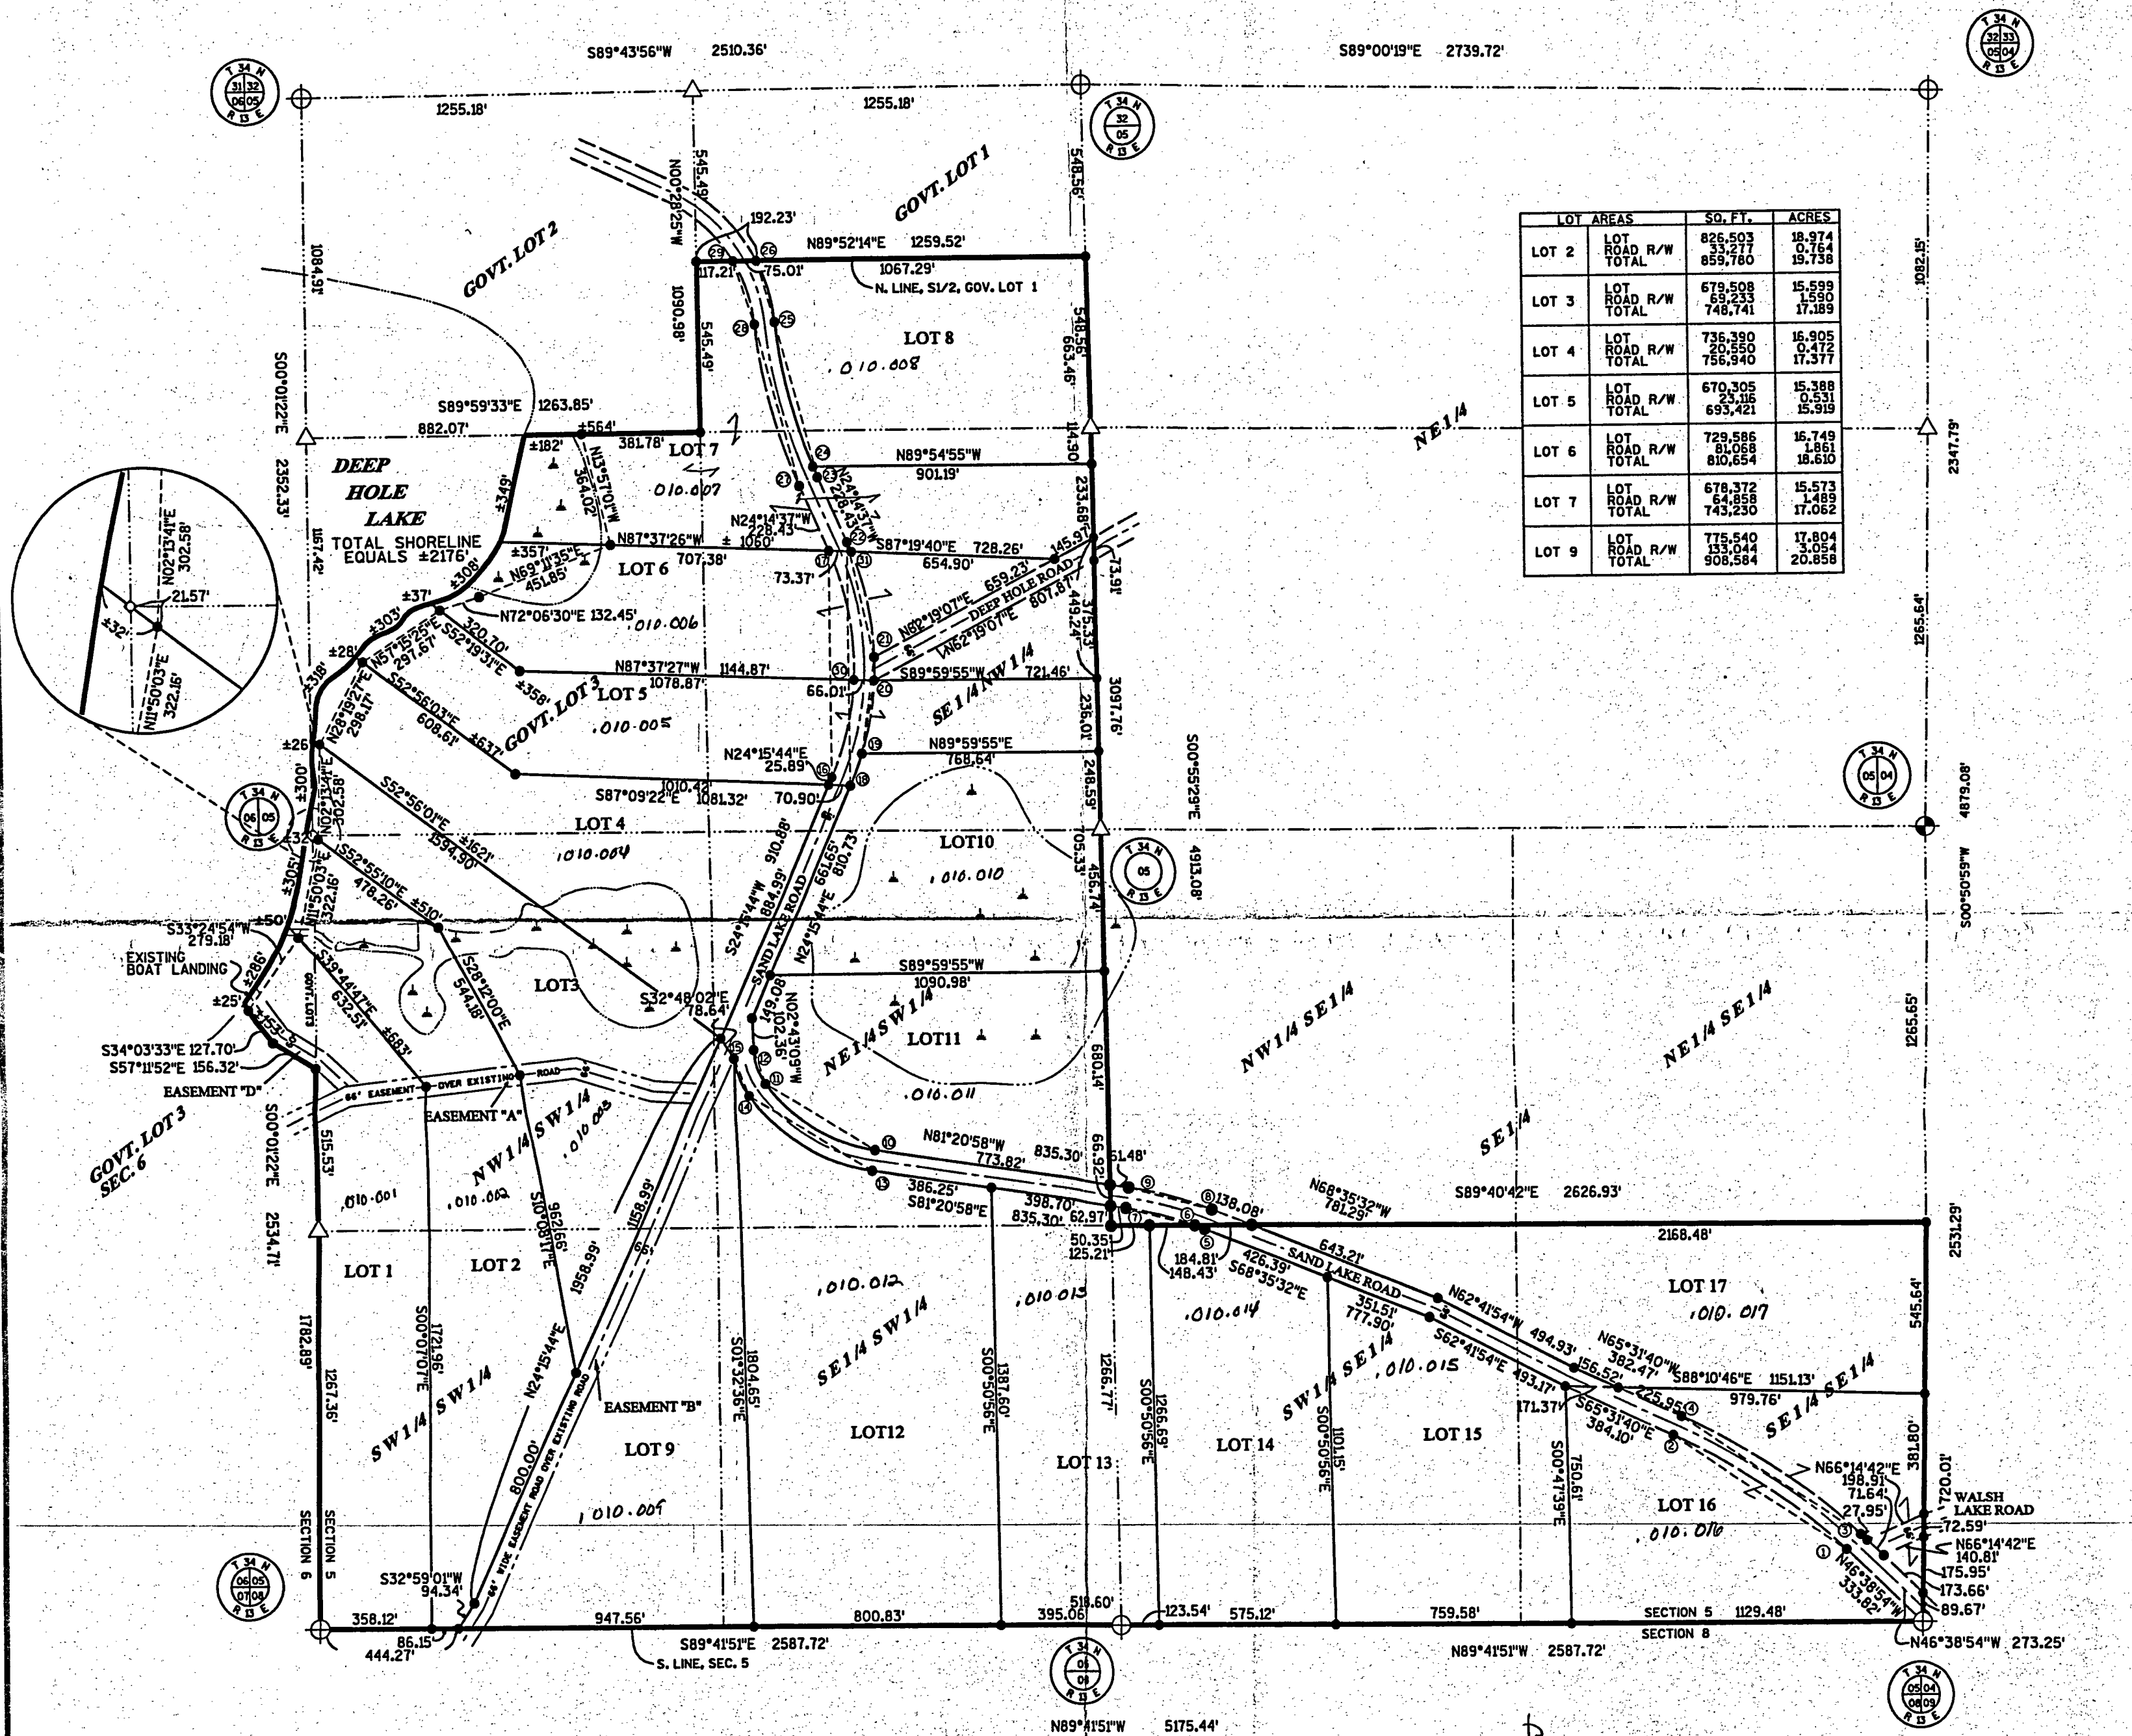

LOT	AREAS	SQ. FT.	ACRES
LOT 2	LOT ROAD R/W TOTAL	826,503	18.974
LOT 3	LOT ROAD R/W TOTAL	679,508	15.599
LOT 4	LOT ROAD R/W TOTAL	736,390	16.905
LOT 5	LOT ROAD R/W TOTAL	670,305	15.388
LOT 6	LOT ROAD R/W TOTAL	729,586	16.749
LOT 7	LOT ROAD R/W TOTAL	678,372	15.573
LOT 9	LOT ROAD R/W TOTAL	775,540	17.804


CURVE	CENTRAL ANGLE	RADIUS	CHORD BEARING AND DISTANCE	ARC LENGTH
1-2	18°52'47"	2011.57'	N56°05'17"W 659.84'	662.64'
3-4	18°52'47"	2017.57'	S56°05'17"E 681.49'	684.59'
5-6	01°38'31"	1197.78'	S69°24'53"E 34.36'	34.36'
6-7	11°06'48"	1197.78'	N75°47'31"W 231.95'	232.33'
7-8	12°45'26"	1197.78'	N74°58'17"W 266.4'	266.69'
8-9	12°45'26"	1263.78'	N74°58'17"W 280.30'	281.38'
10-11	45°18'18"	539.01'	N58°41'44"W 415.19'	426.21'
11-12	33°19'31"	202.87'	N19°23'00"W 116.34'	116.00'
13-14	45°18'18"	605.01'	S58°41'44"E 466.03'	478.39'
14-15	27°59'31"	268.87'	S22°02'51"E 130.06'	131.36'
16-17	48°30'20"	884.00'	N00°00'33"E 726.23'	748.38'
18-19	21°02'40"	884.00'	S13°44'23"W 322.86'	324.69'
20-21	27°27'40"	884.00'	N10°30'47"W 419.65'	423.69'
22-23	06°35'37"	950.00'	N20°57'55"E 109.27'	109.33'
24-25	14°30'34"	950.00'	N10°24'50"E 239.33'	240.57'
26-27	04°32'01"	950.00'	N00°53'33"E 75.15'	75.17'
28-29	48°30'20"	950.00'	N00°00'33"E 780.45'	804.25'
30-31	20°51'57"	950.00'	N11°48'26"W 344.06'	345.97'
32-33	2°00'12"	950.00'	N23°14'31"W 33.21'	33.21'
34-35	01°17'44"	1614.76'	N23°35'45"W 36.51'	36.51'
36-37	17°00'22"	1614.76'	N14°26'42"W 477.52'	479.28'
38-39	18°18'06"	1614.76'	N15°05'34"W 513.50'	515.79'
40-41	20°43'42"	571.02'	N16°18'22"W 205.86'	205.58'
42-43	18°18'06"	1680.76'	N15°05'34"W 534.60'	536.88'
44-45	24°32'03"	505.02'	N18°12'32"W 214.60'	216.25'

SURVEYORS NOTE

WET AREAS TAKEN FROM U.S.G.S. MAP
DESCRIPTIONS PROVIDED ON SEPERATE SHEETS
EASEMENT DESCRIPTIONS AND DETAIL PROVIDED ON SEPERATE SHEETS


OWNER:
NM LAND MANAGEMENT LLC.

DEVELOPER:
TAYLOR INVESTMENT CORPORATION
7750 HIGHWAY 51 SOUTH
MINOCQUA, WI. 54548

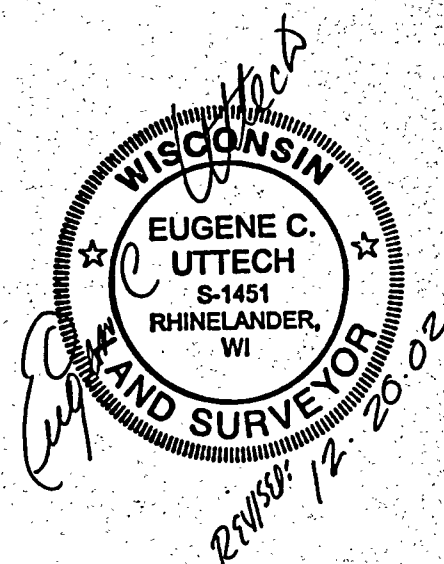


LEGEND

- ALUMINUM MON., FOUND
- FOREST COUNTY ALUMINUM MON., SET
- 1" DIA. IRON PIPE, FOUND
- 3/4" DIA. X 24" LONG IRON ROD WEIGHING 1.13 LBS./LINEAL FOOT, SET
- COMPUTED POSITION
- WET AREA FROM U.S.G.S. MAP

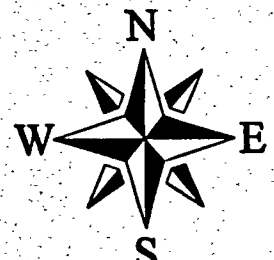

BEARINGS REFERENCED TO THE SOUTH LINE OF THE SOUTHWEST ONE-QUARTER ASSUMED TO BEAR N90°00'00"W

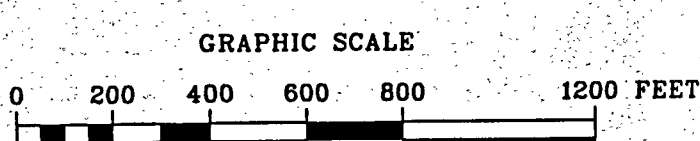

PROFESSIONAL SERVICES
TRANSPORTATION • MUNICIPAL • REMEDIATION
DEVELOPMENT • ENVIRONMENTAL
PROJECT # 980341