


PLAT OF SURVEY DEEP HOLE ACRES ALSO KNOWN AS RED MAPLE RIDGE

LOCATED IN PART OF GOVT. LOT 1,
ALL OF GOVT. 3, THE SE 1/4 OF THE NW 1/4,
ALL OF THE SW 1/4 AND THE SOUTH 1/2 OF THE SE 1/4
SECTION 5, T 34 N., R 13 E., AND PART OF GOVT. LOT 3
OF SECTION 6, T 34 N., R 13 E.,
TOWNSHIP OF NASHVILLE, FOREST COUNTY, WI.

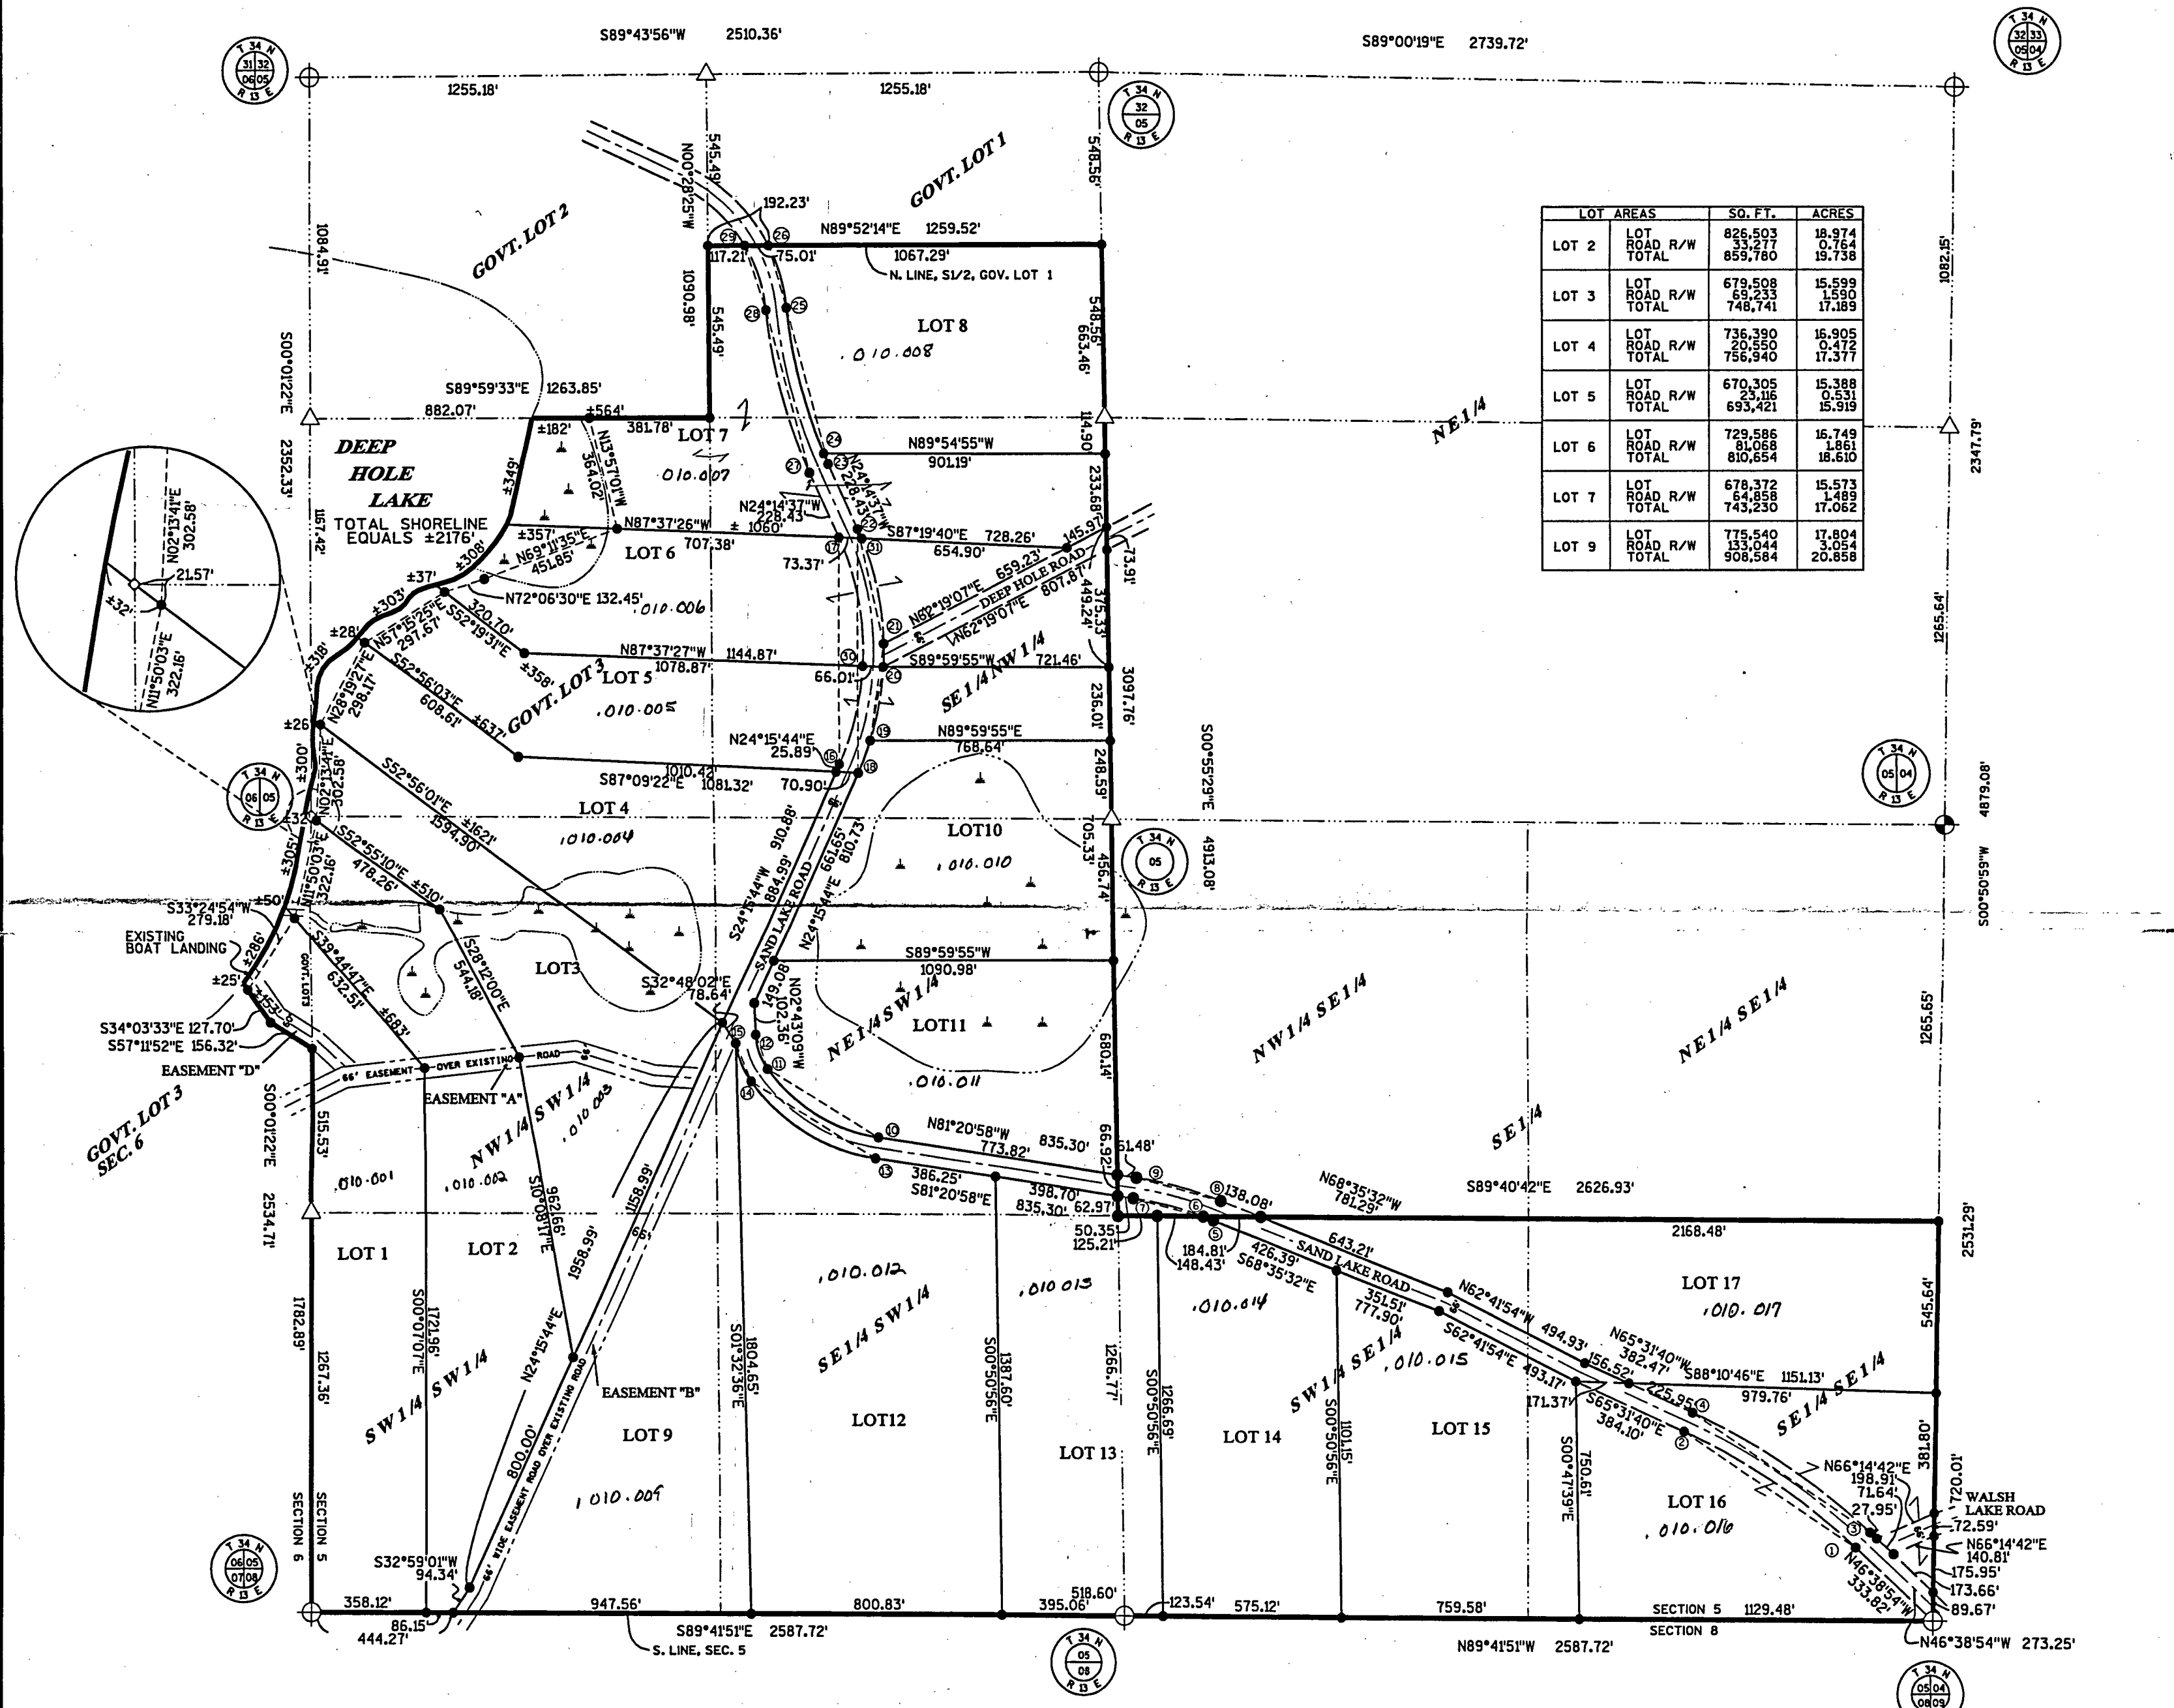


LOT	AREAS	SQ. FT.	ACRES
LOT 2	LOT ROAD R/W TOTAL	826,503	18.974
LOT 3	LOT ROAD R/W TOTAL	679,508	15.599
LOT 4	LOT ROAD R/W TOTAL	736,390	16.905
LOT 5	LOT ROAD R/W TOTAL	670,305	15.388
LOT 6	LOT ROAD R/W TOTAL	729,586	16.749
LOT 7	LOT ROAD R/W TOTAL	678,372	15.573
LOT 9	LOT ROAD R/W TOTAL	775,540	17.804

CURVE	CENTRAL ANGLE	RADIUS	CHORD BEARING AND DISTANCE	ARC LENGTH
1-2	18°52'47"	2011.57'	N56°05'17"W 659.84'	662.84'
3-4	18°52'47"	2077.57'	S56°05'17"E 681.49'	684.59'
5-6	01°38'37"	1197.78'	S69°24'53"E 34.36'	34.36'
6-7	11°06'48"	1197.78'	N75°47'37"W 231.96'	232.33'
5-7	12°45'26"	1197.78'	N74°58'17"W 266.14'	266.59'
8-9	12°45'26"	1263.78'	N74°58'17"W 280.80'	281.38'
10-11	45°18'18"	539.01'	N58°41'44"W 415.19'	426.21'
11-12	33°19'31"	202.87'	N19°23'00"W 116.34'	118.00'
13-14	45°18'18"	605.01'	S58°41'44"E 466.03'	478.39'
14-15	27°59'37"	268.87'	S22°02'51"E 130.06'	131.36'
16-17	48°30'20"	884.00'	N00°00'33"E 726.23'	748.38'
16-30	21°02'40"	884.00'	S13°44'23"W 322.86'	324.69'
17-30	27°27'40"	884.00'	N10°30'47"W 419.65'	423.69'
18-19	06°35'37"	950.00'	N20°57'55"E 109.27'	109.33'
19-20	14°30'34"	950.00'	N10°24'50"E 239.93'	240.57'
20-21	04°32'01"	950.00'	N00°53'33"E 75.15'	75.17'
18-22	48°30'20"	950.00'	N00°00'33"E 780.45'	804.25'
21-31	20°51'57"	950.00'	N17°48'26"W 344.06'	345.97'
22-31	2°00'12"	950.00'	N23°14'33"W 33.21'	33.21'
23-24	01°17'44"	1614.76'	N23°35'45"W 36.51'	36.51'
24-25	17°00'22"	1614.76'	N14°26'42"W 477.52'	479.28'
23-25	18°18'06"	1614.76'	N15°05'34"W 513.60'	515.79'
25-26	20°43'42"	571.02'	N16°18'22"W 205.46'	206.58'
27-28	18°18'06"	1680.76'	N15°05'34"W 534.60'	535.88'
28-29	24°32'03"	505.02'	N18°12'32"W 214.60'	216.25'


SURVEYORS NOTE
WET AREAS TAKEN FROM U.S.G.S. MAP
DESCRIPTIONS PROVIDED ON SEPERATE SHEETS
EASEMENT DESCRIPTIONS AND DETAIL PROVIDED ON SEPERATE SHEETS

OWNER:
NM LAND MANAGEMENT LLC.

DEVELOPER:
TAYLOR INVESTMENT CORPORATION
7750 HIGHWAY 51 SOUTH
MINOCQUA, WI. 54548

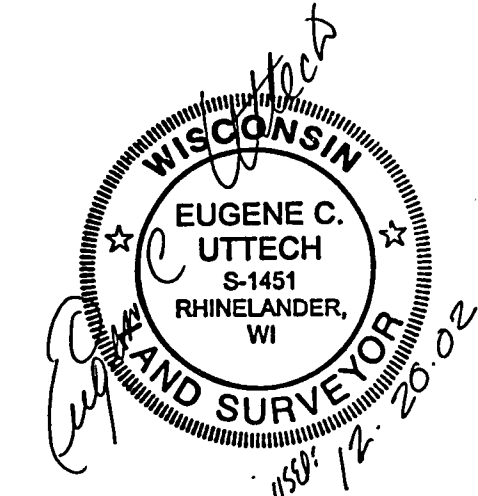

- LEGEND**
- ALUMINUM MON., FOUND
 - FOREST COUNTY ALUMINUM MON., SET
 - 1" DIA. IRON PIPE, FOUND
 - 3/4" DIA. X 24" LONG IRON ROD WEIGHING 1.13 LBS./LINEAL FOOT, SET
 - COMPUTED POSITION
 - WET AREA FROM U.S.G.S. MAP

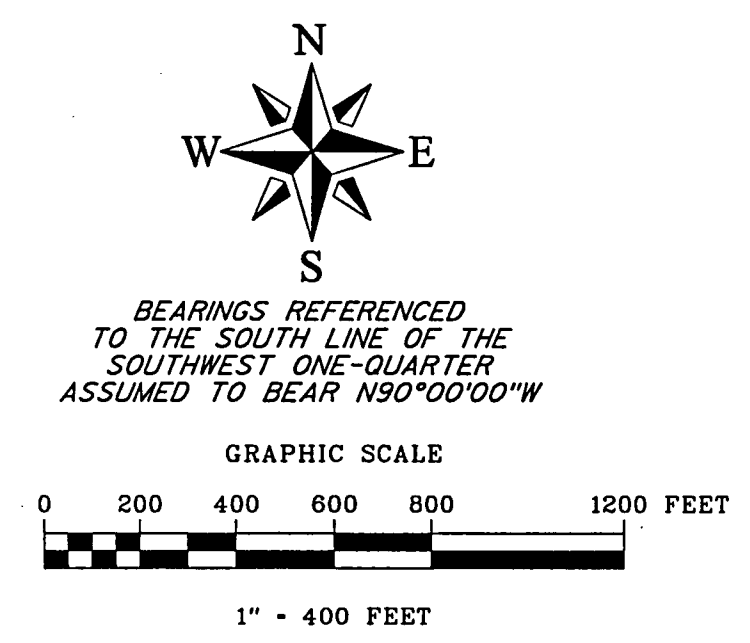

MSA
PROFESSIONAL SERVICES
TRANSPORTATION • MUNICIPAL • REMEDIATION
DEVELOPMENT • ENVIRONMENTAL
PROJECT # 980341

FOREST CO SURVEYOR
FILE #34305-262220
DATE _____ BY _____