

PLAT OF SURVEY

**PART OF: THE SW1/4 OF THE SE1/4,
GOVERNMENT LOT 3 AND GOVERNMENT
LOT 4; SECTION 9, T.34N., R.13E.,
TOWN OF NASHVILLE
FOREST COUNTY, WISCONSIN**

NOTES:


1. THE SOUTH LINE OF CSM - V. 3, P. 227 AND THE NORTH LINE OF CSM - V. 3, P. 48 ARE BOTH LISTED AS THE NORTH LINE OF THE SW1/4 OF THE SE1/4, WHEN IN FACT THEY ARE 2 DIFFERENT LINES WITH A GAP BETWEEN THEM IN EXCESS OF 20 FEET. THE ACTUAL NORTH LINE OF THE SW1/4 OF THE SE1/4, WAS BASED ON A THIS COMPLETE SURVEY OF SECTION 9 AND IS SHOWN HEREON.
2. CSM - V. 3, P. 48 CREATED 2 LOTS, LOTS 1 AND 2, WHEN IN FACT IT LEGALLY CREATED 4 LOTS SINCE C.T.H. "Q", A PUBLIC ROADWAY, LEGALLY DIVIDES EACH OF THEM INTO 2 PARCELS.

SURVEYOR'S CERTIFICATE

I HEREBY CERTIFY THAT I HAVE SURVEYED THE PROPERTY SHOWN HEREON; THAT THIS MAP REPRESENTS AN ACCURATE SURVEY OF SAID PROPERTY TO THE BEST OF MY KNOWLEDGE AND BELIEF, AND THAT I HAVE COMPLIED WITH THE APPLICABLE REQUIREMENTS OF WISCONSIN ADMINISTRATIVE CODE SECTION A-E 7.


DATED THIS: 29th DAY OF June 2004

MATTHEW E. HOGLUND, R.L.S. S-1910

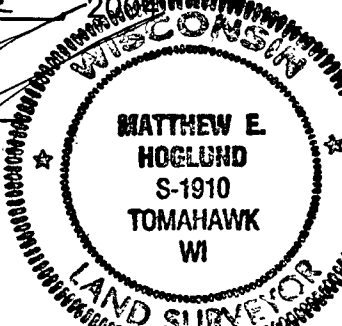

GRAPHIC SCALE

0 50 100 200
(IN FEET)
1 inch = 100 ft.

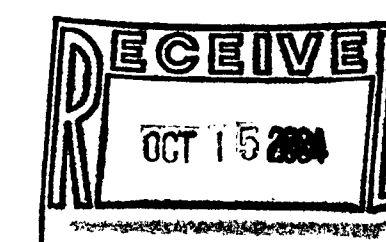

FOREST CO SURVEYOR

FILE # 34301-2004009

DATE BY

CLIENT:
TIMOTHY MCKENNA
GREEN BAY, WI 54305

© 2004 NICOLET SURVEYORS, INC.

PLAT OF SURVEY

**PART OF THE SW1/4 OF THE SE1/4
AND GOVERNMENT LOT 3 AND 4,
SECTION 9, T.34N., R.13E.,
TOWN OF NASHVILLE
FOREST COUNTY, WISCONSIN**

NICOLET SURVEYORS, INC.

1222 LINCOLN STREET, RHINELANDER, WI 54501
715-362-2808 715-362-4114 (FAX)

DRAWN BY JWD DATE 06/29/2004

CHECKED BY MEH SCALE 1" = 100'

PROJ # 527


LEGEND

- ▲ ANGLE IRON FOUND
- 3/4" x 24" IRON REBAR SET
WEIGHING 1.50 LBS/LIN FT.
- 1" IRON PIPE FOUND
- ⊗ 1-1/4" IRON PIPE FOUND
- ⊙ 1-1/2" IRON PIPE FOUND
- ⊙ SECTION CORNER FOUND (Description as noted)
- 2" IRON PIPE FOUND
- ☆ SEPTIC VENT PIPE
- ⊙ WELL
- (46.56') RECORD DIMENSIONS
- ⊙ SWAMP

NOTE:

THE LEGAL DESCRIPTIONS COMPLETED AS PART OF THIS SURVEY WAS PROVIDED TO THE CLIENT ON A SEPARATE SHEET.

DETAIL A (Not to Scale)

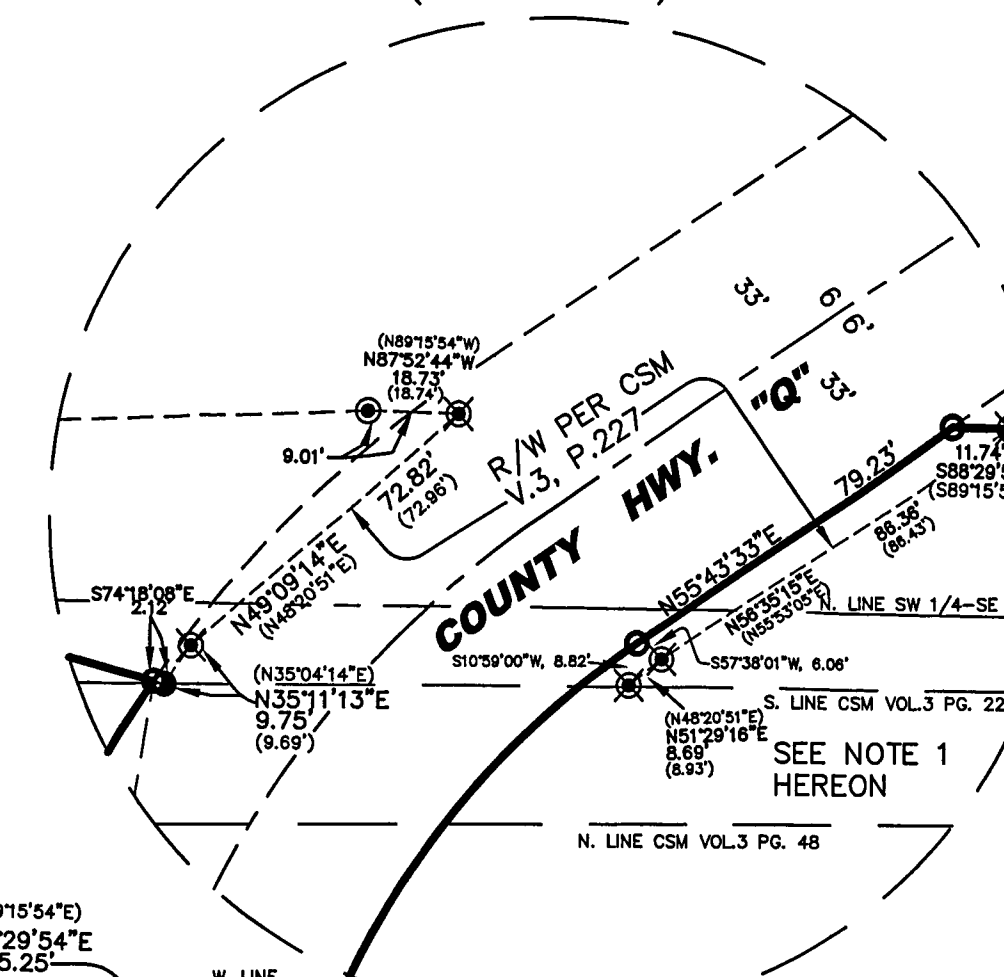

DETAIL A

