
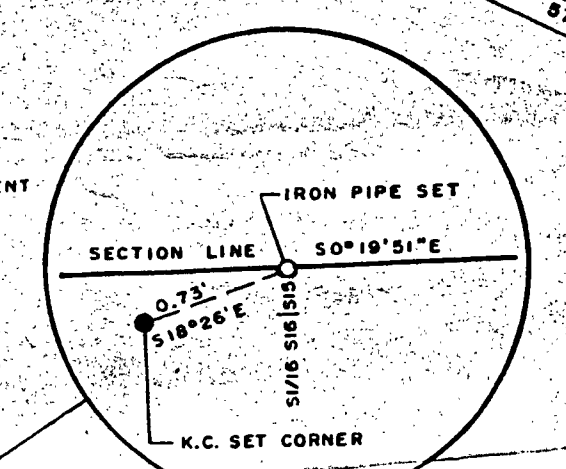
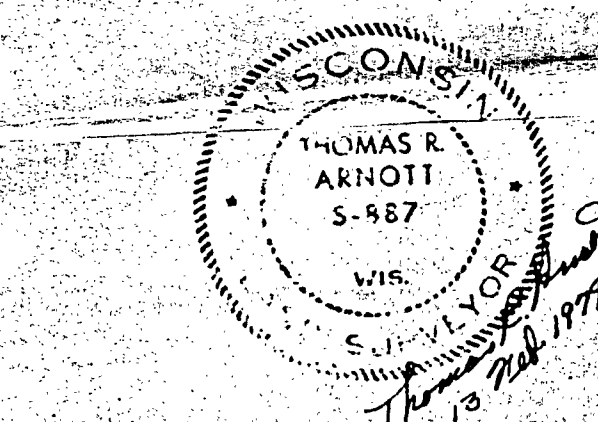


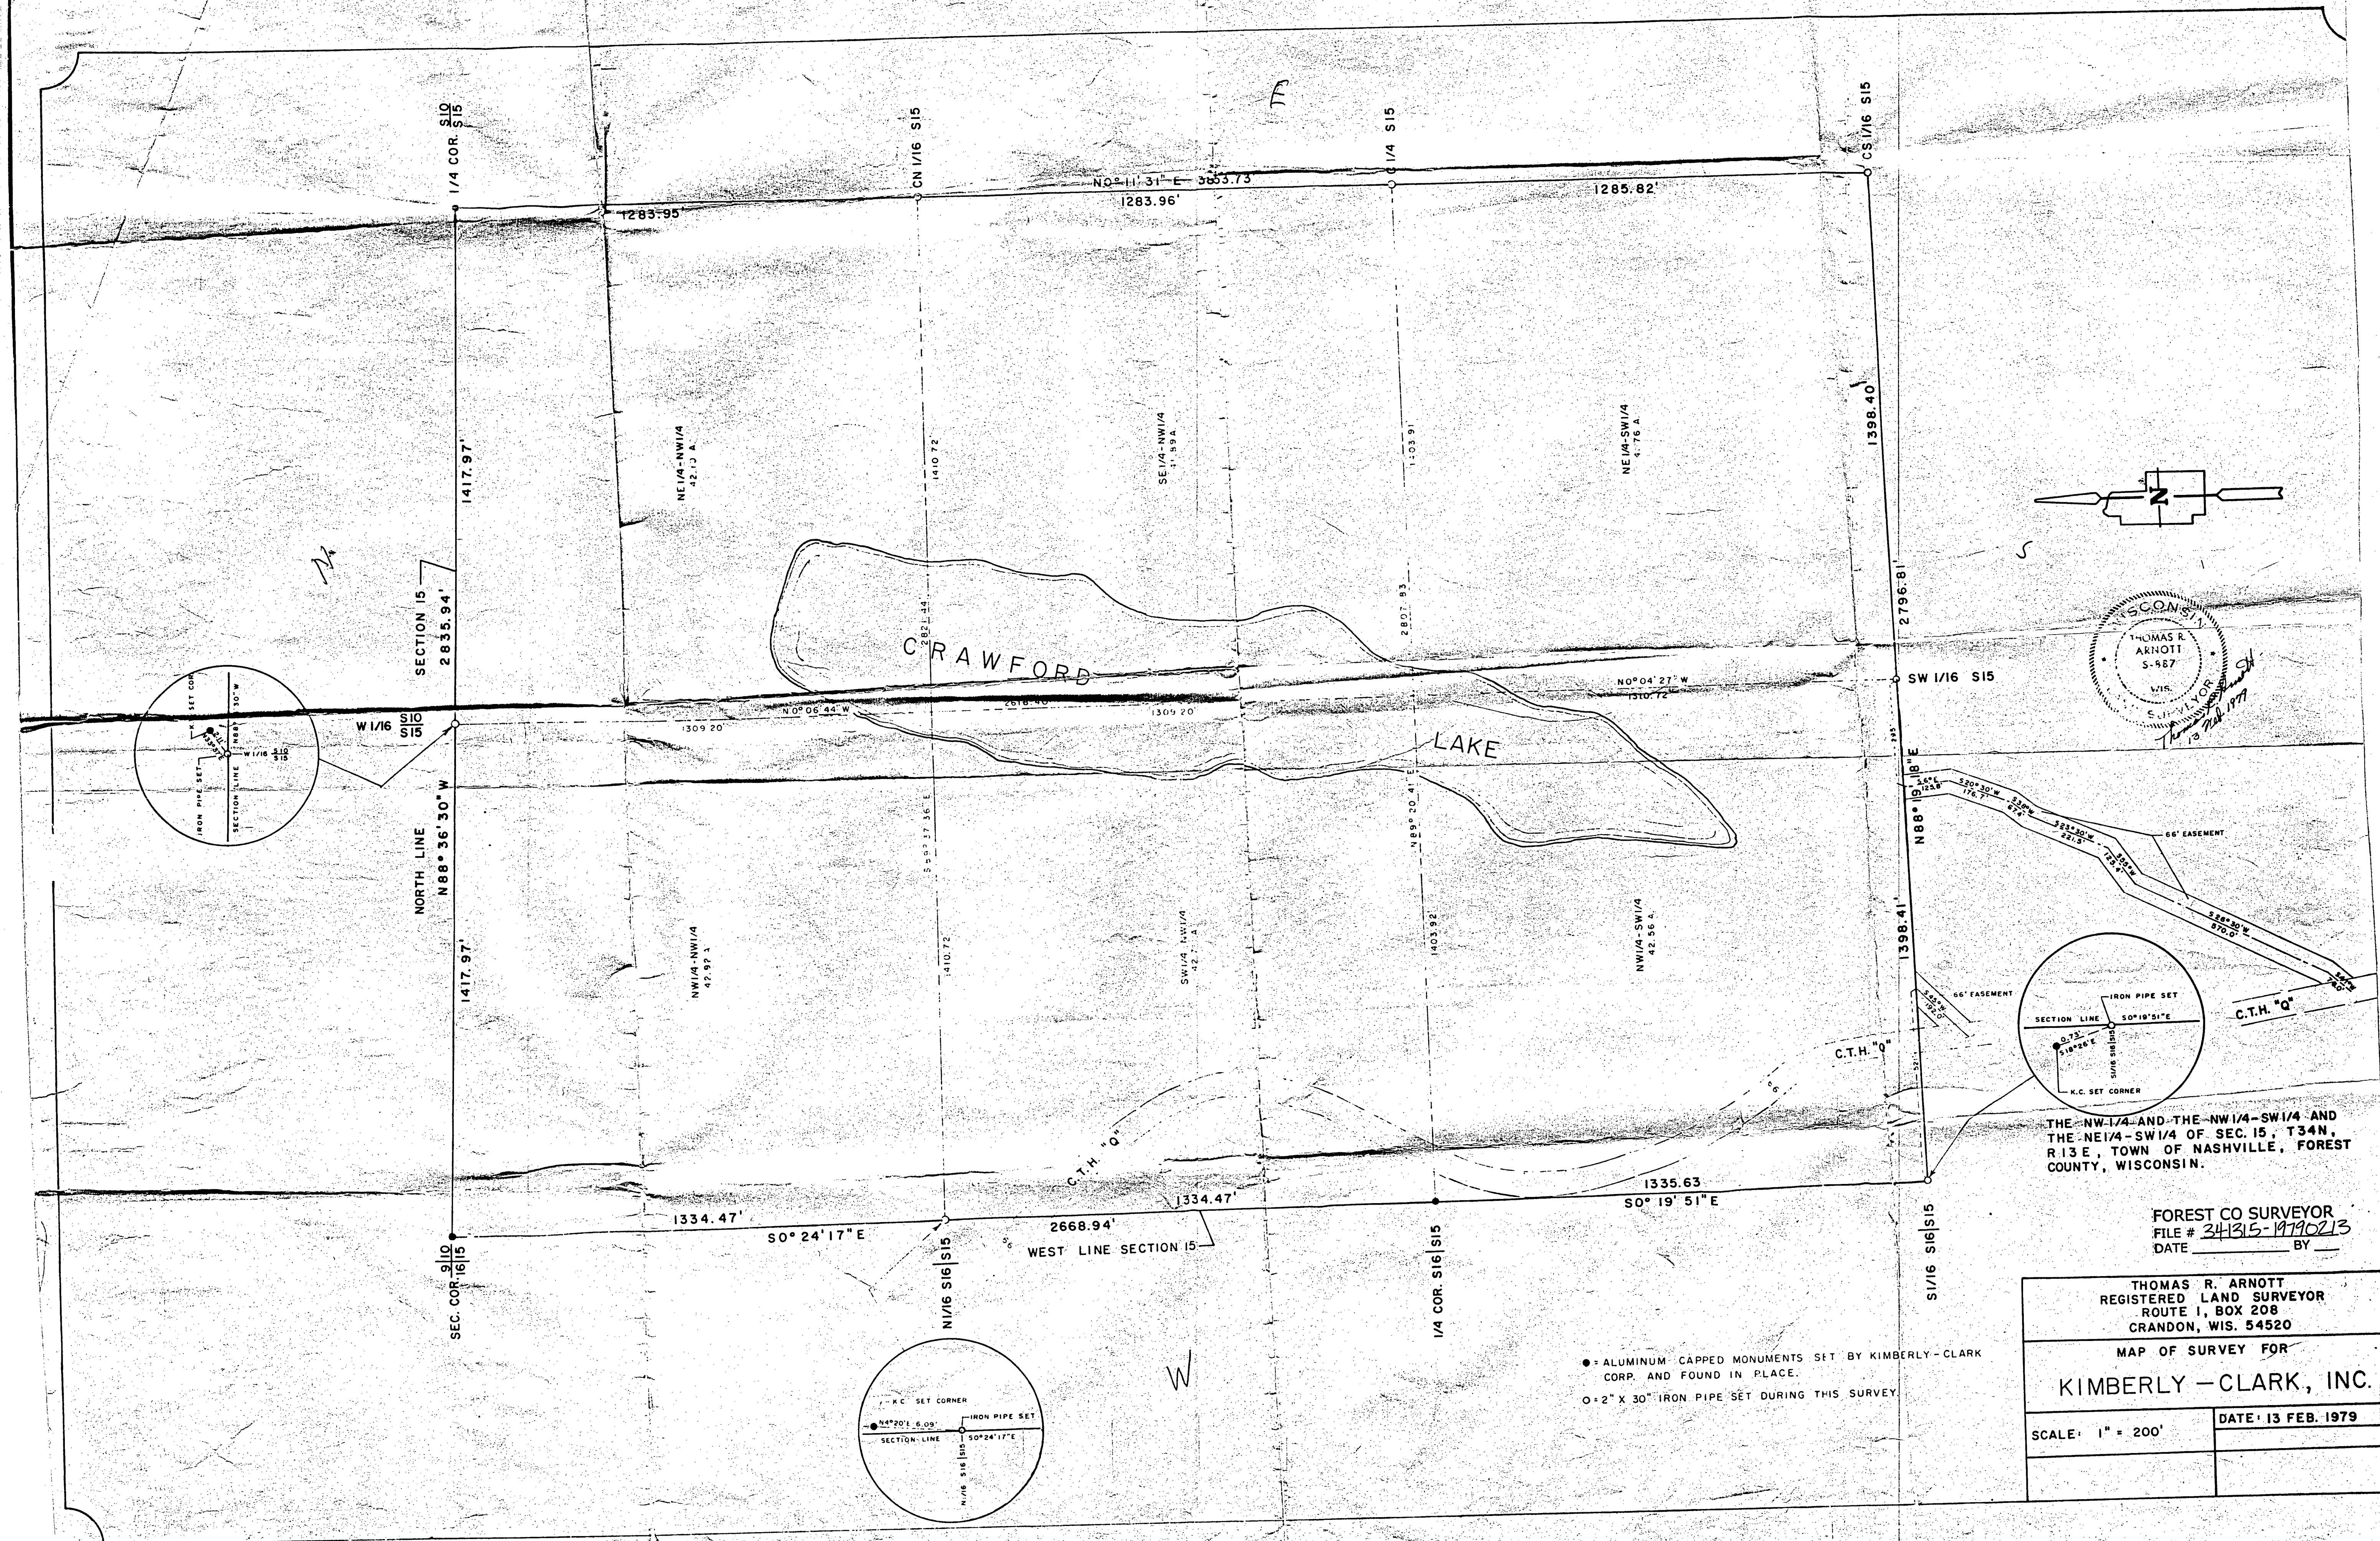

THE NW 1/4 AND THE NW 1/4-SW 1/4 AND THE NE 1/4-SW 1/4 OF SEC. 15, T34N, R13E, TOWN OF NASHVILLE, FOREST COUNTY, WISCONSIN.

FOREST CO SURVEYOR
FILE # 34315-19790213
DATE 13 FEB 1979 BY

THOMAS R. ARNOTT
REGISTERED LAND SURVEYOR
ROUTE 1, BOX 208
CRANDON, WIS. 54520

MAP OF SURVEY FOR
KIMBERLY-CLARK, INC.

SCALE: 1" = 200'
DATE: 13 FEB. 1979

• ALUMINUM CAPPED MONUMENTS SET BY KIMBERLY-CLARK CORP. AND FOUND IN PLACE.
O-2" X 30" IRON PIPE SET DURING THIS SURVEY