

RECORDING OF LOTS IN CERTIFIED SURVEYS AT
REGISTER OF DEEDS, FOREST COUNTY, WISCONSIN.

LOTS	VOLUME	PAGE
1-4	2	220
5-8	2	221
9-11	2	222

16-19	2	223
20-21	2	224

23-24	2	225
25-28	2	226
29-32	2	227



34-36 2 234 1-2-79

33 2 235 1-2-77

37-39 2 235 1-2-77

LOTS 12, 13, 14, 15 & 22 NOT RECORDED

458,200 TOT. VAL. - LOTS 13 & 14 NOT INCLUDED

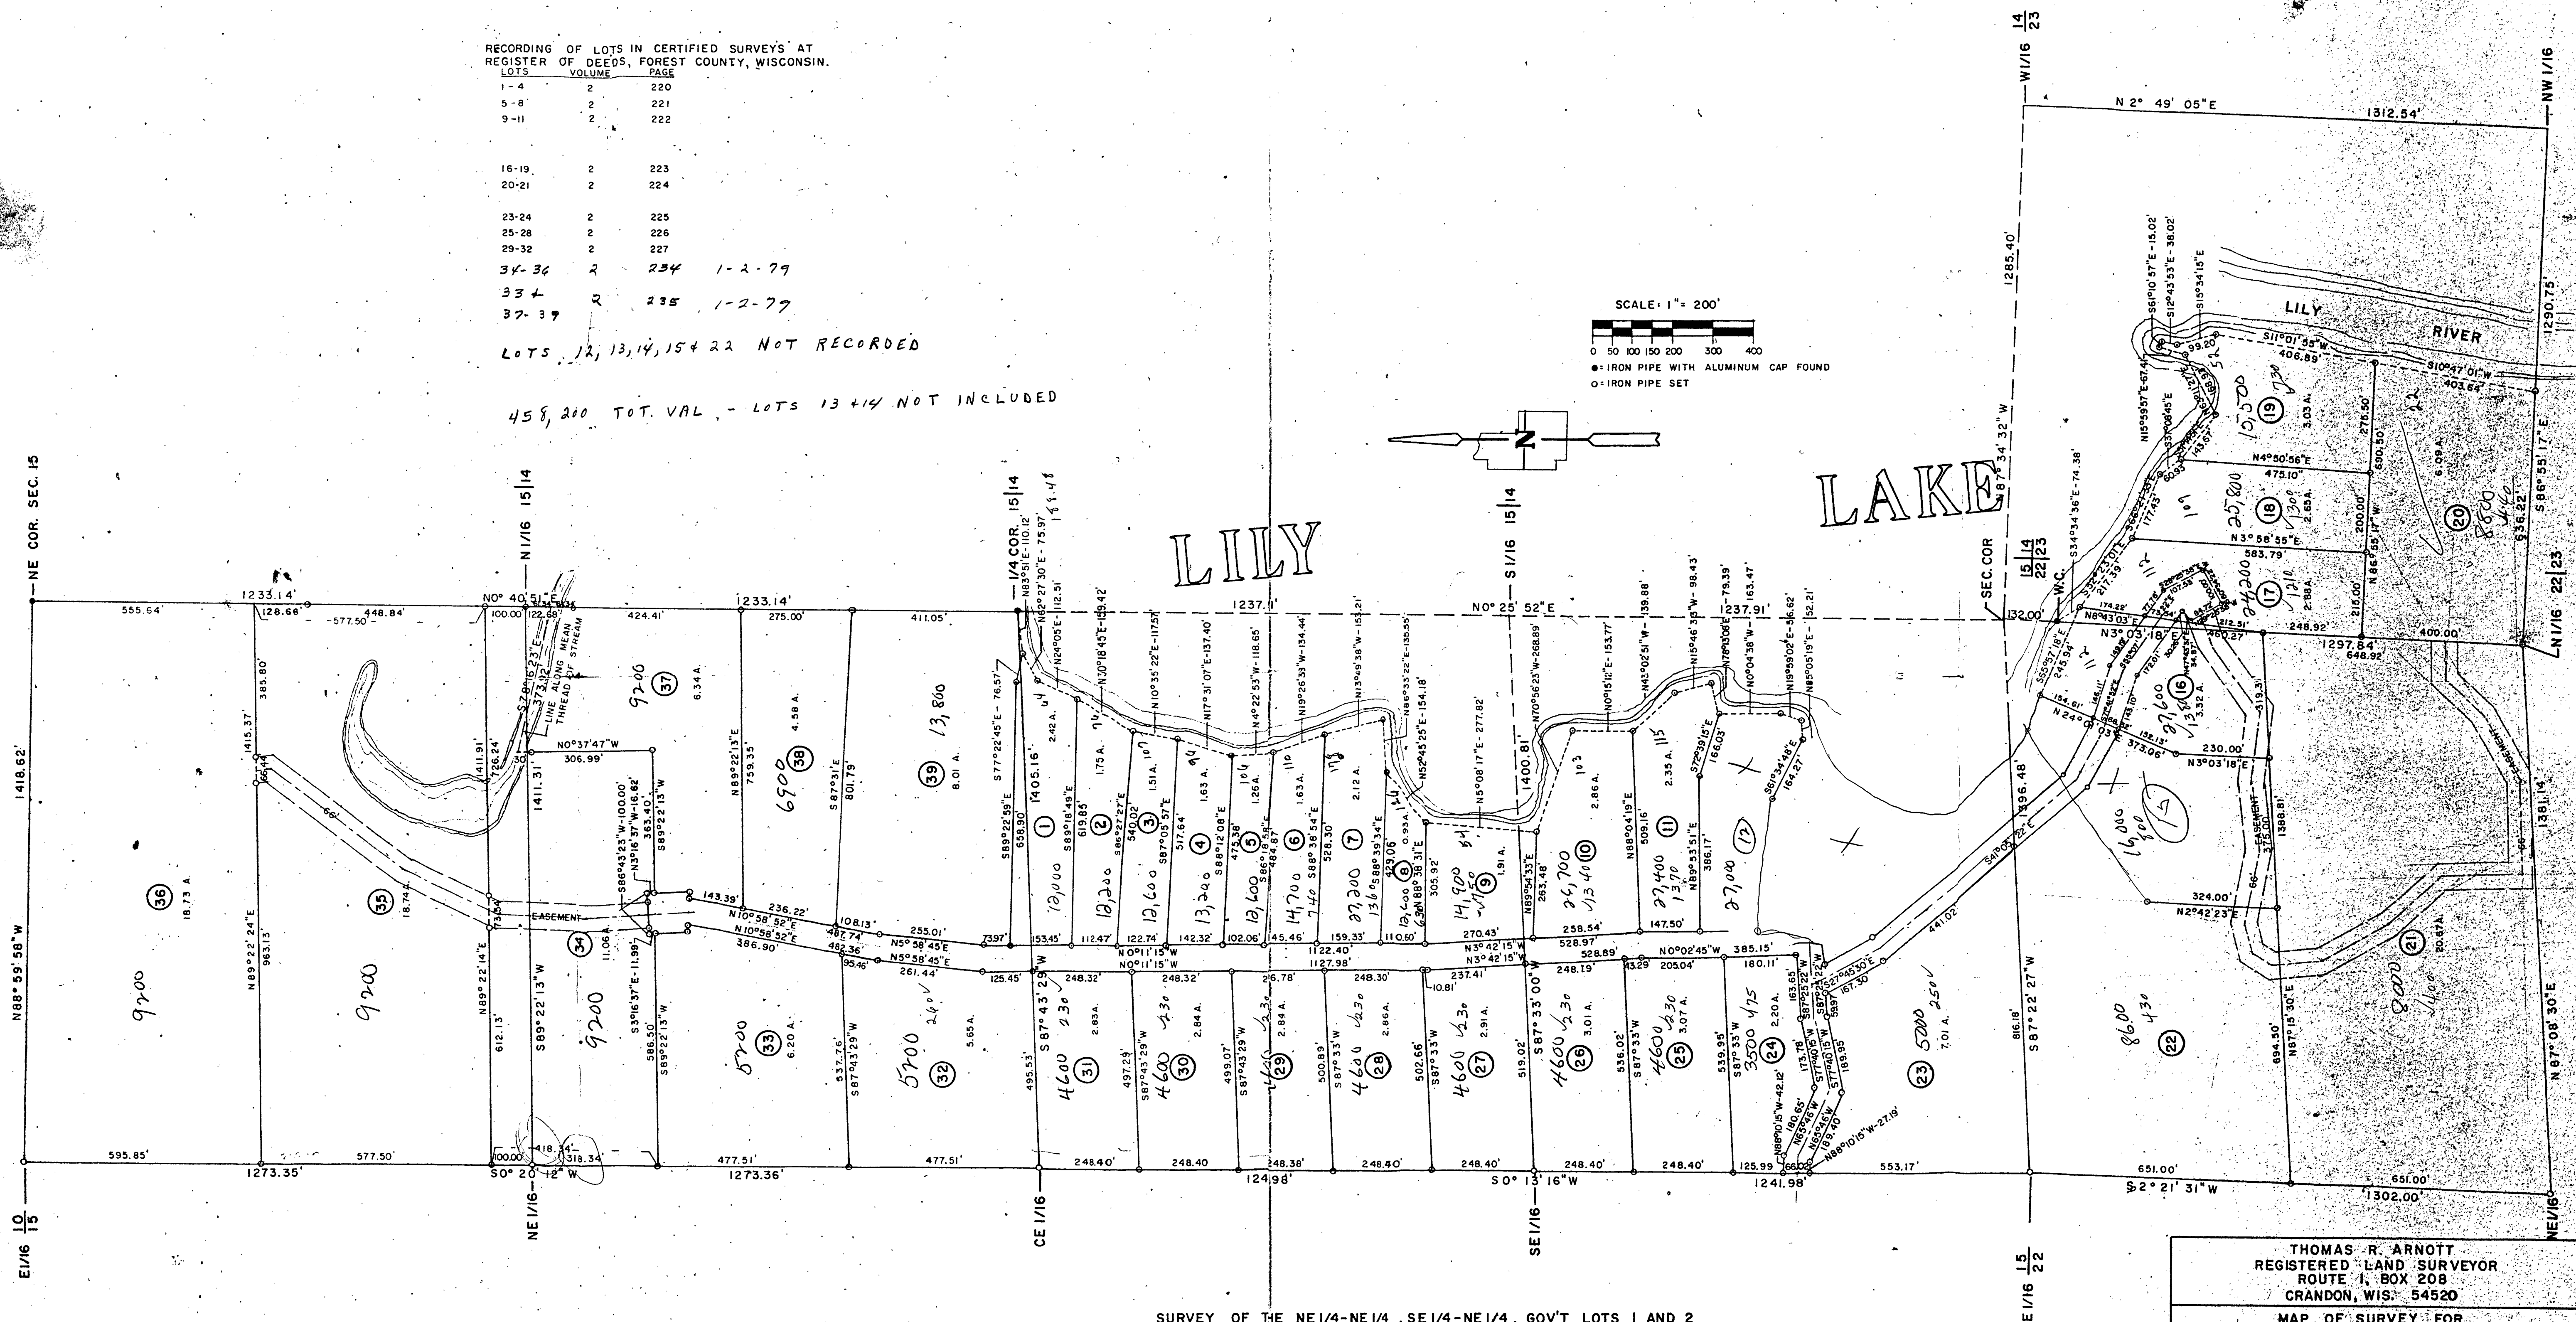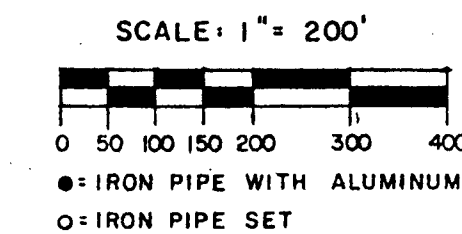

SURVEY OF THE NE 1/4-NE 1/4, SE 1/4-NE 1/4, 60V'T LOTS 1 AND 2 OF SEC. 15, 10V'T LOT 1 OF SEC. 22, 60V'T LOT 1 OF SEC. 23, ALL OF T34N, R13E, TOWN OF NASHVILLE, FOREST COUNTY, WISCONSIN.

OLD DRAWING

FOREST CO SURVEYOR
FILE # 341322
DATE BY

THOMAS R. ARNOTT REGISTERED LAND SURVEYOR ROUTE 1, BOX 208 CRANDON, WIS. 54520	
MAP OF SURVEY FOR KIMBERLANDS, LTD	
SCALE: 1" = 200'	DATE