
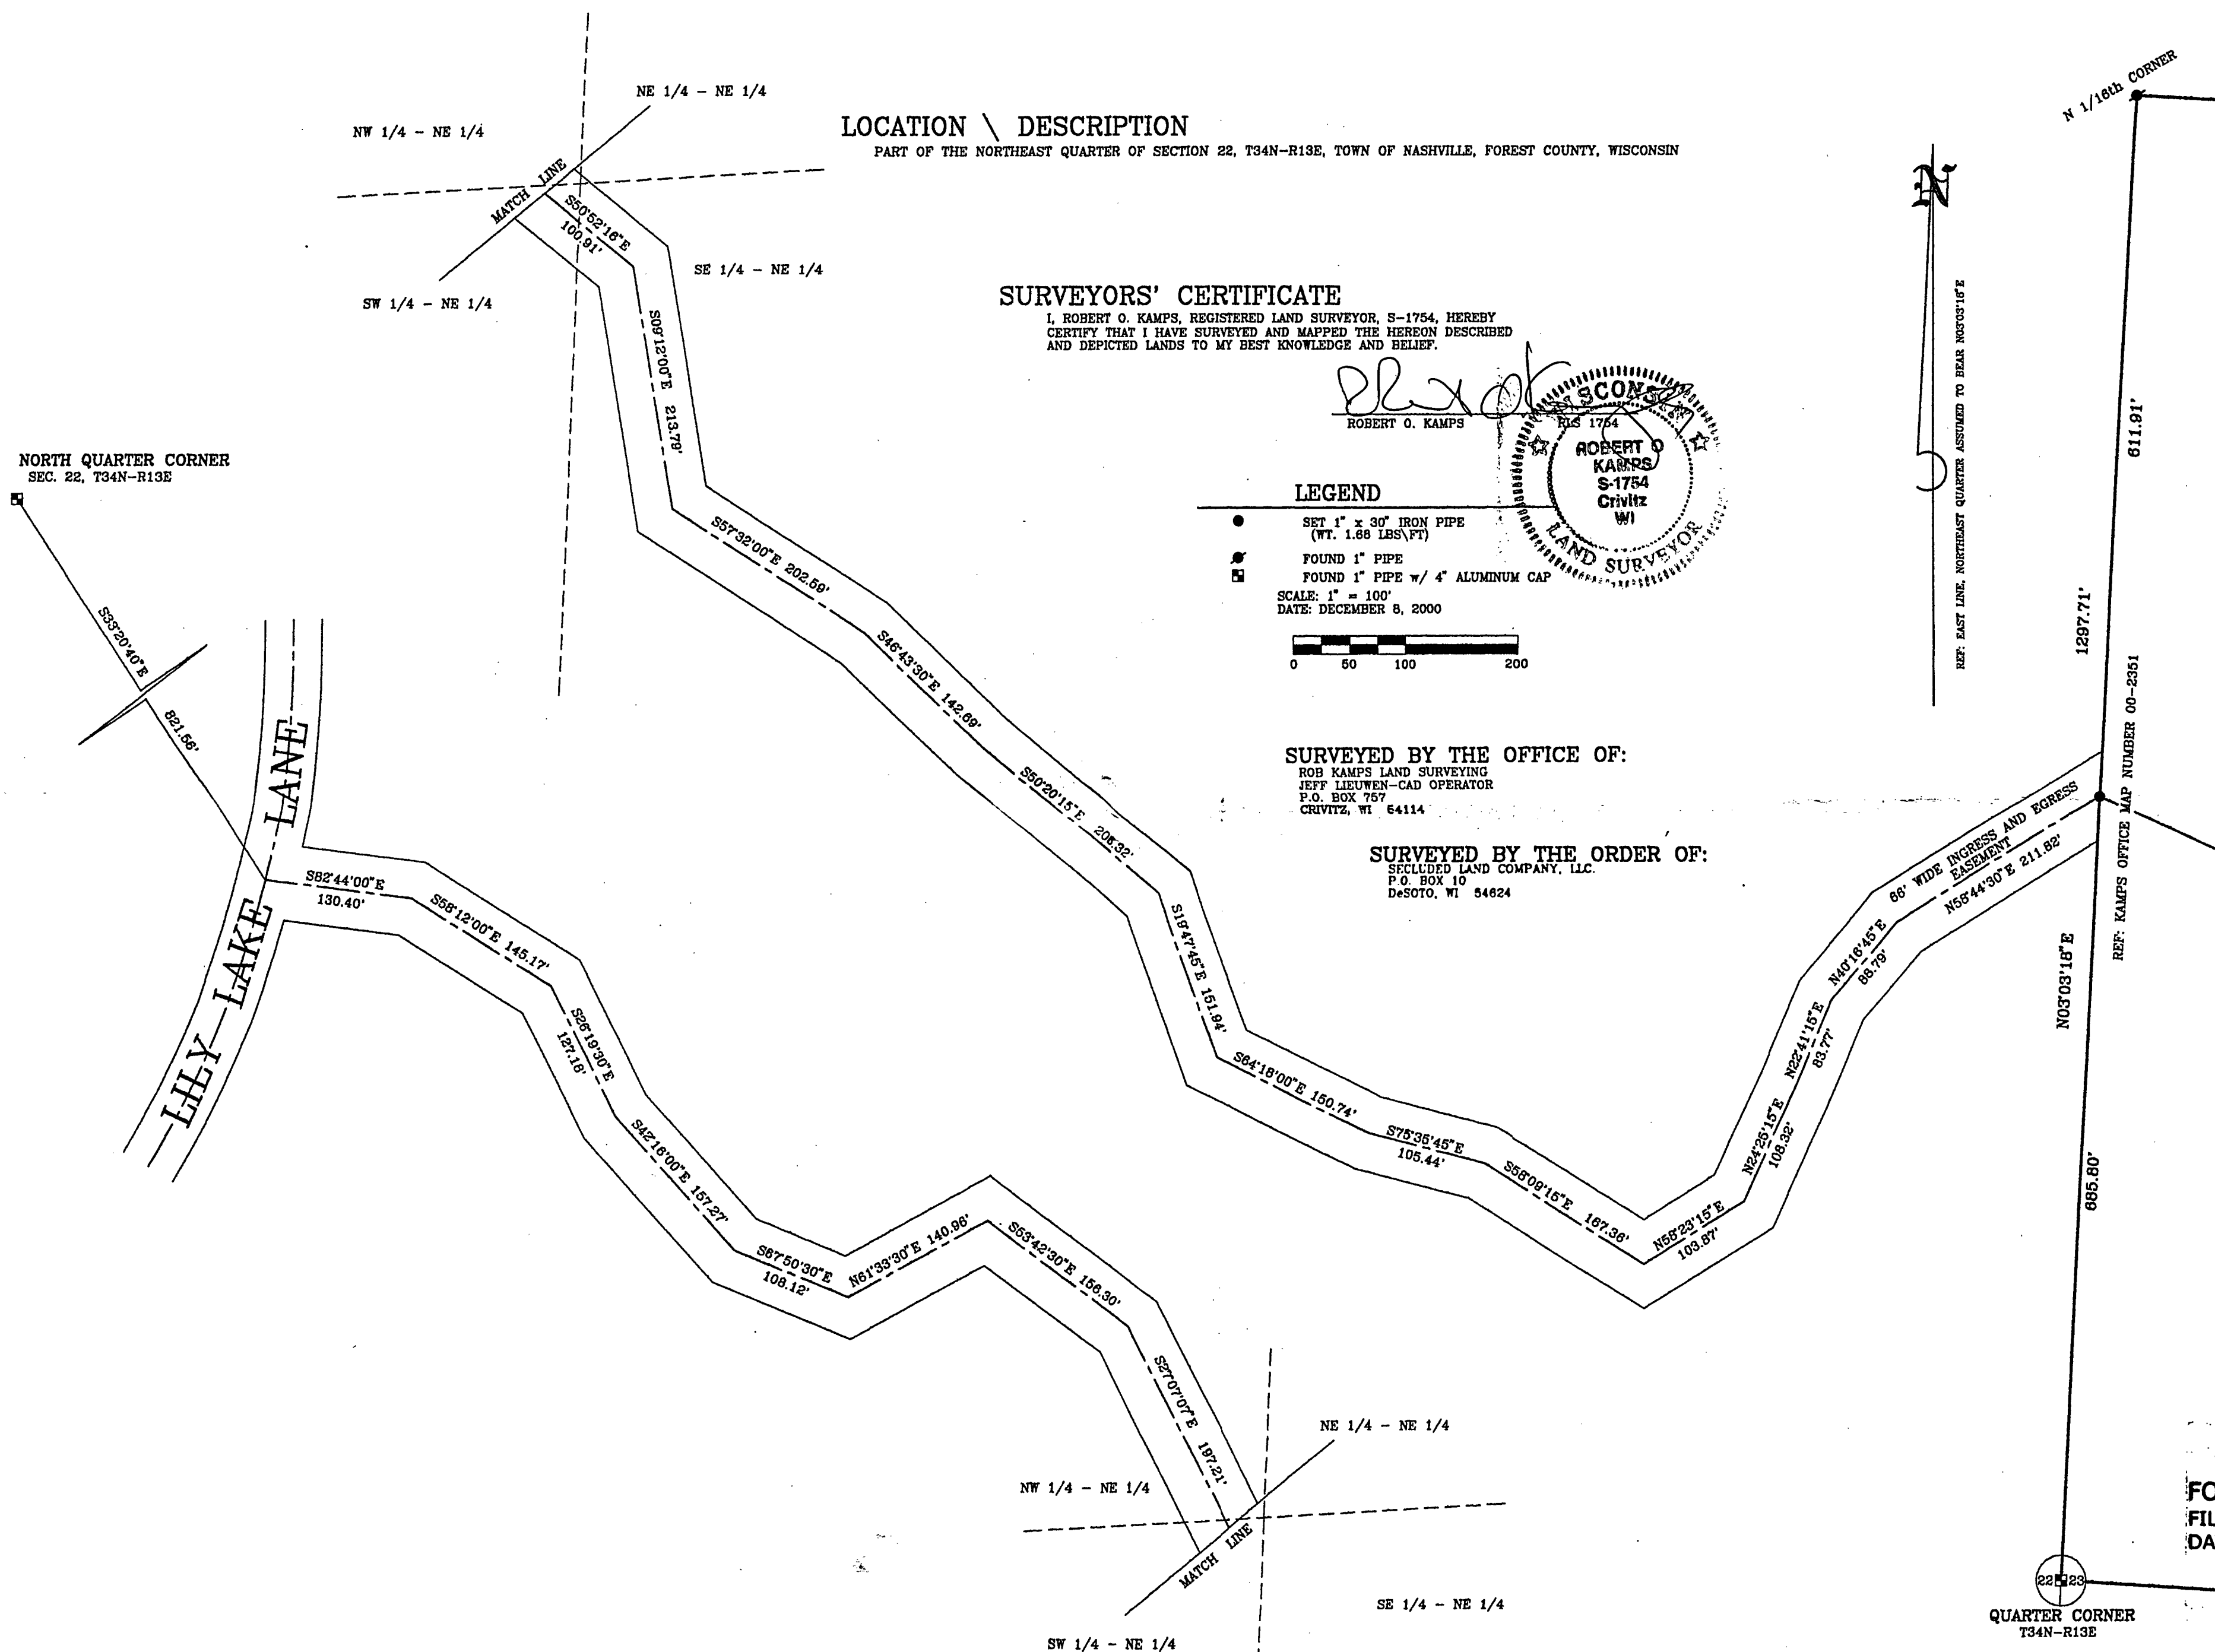


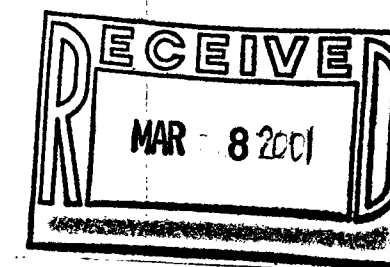


LOCATION \ DESCRIPTION

PART OF THE NORTHEAST QUARTER OF SECTION 22, T34N-R13E, TOWN OF NASHVILLE, FOREST COUNTY, WISCONSIN


SURVEYORS' CERTIFICATE

I, ROBERT O. KAMPS, REGISTERED LAND SURVEYOR, S-1754, HEREBY CERTIFY THAT I HAVE SURVEYED AND MAPPED THE HEREON DESCRIBED AND DEPICTED LANDS TO MY BEST KNOWLEDGE AND BELIEF.

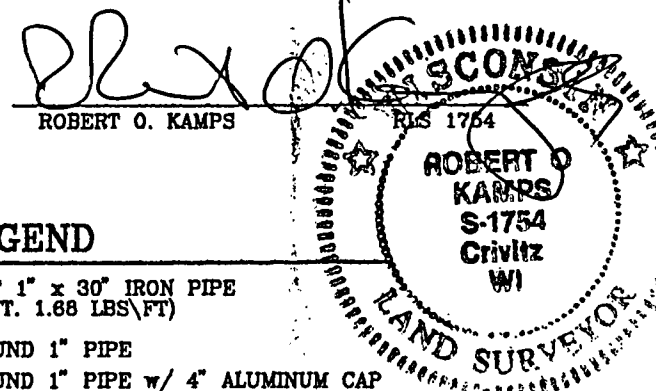

LEGEND

- SET 1" x 30" IRON PIPE (WT. 1.68 LBS/FT)
 - FOUND 1" PIPE
 - FOUND 1" PIPE w/ 4" ALUMINUM CAP
- SCALE: 1" = 100'
DATE: DECEMBER 8, 2000

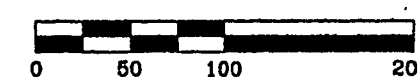

SURVEYED BY THE OFFICE OF:

ROB KAMPS LAND SURVEYING
JEFF LIEUWEN-CAD OPERATOR
P.O. BOX 757
CRIVITZ, WI 54114

SURVEYED BY THE ORDER OF:

SECLUDED LAND COMPANY, LLC
P.O. BOX 10
DESOIT, WI 54624

FOREST CO SURVEYOR

FILE # 341322-20001208

DATE BY

KAMPS OFFICE MAP NUMBER

00-2352