



SURVEY MAP OF MARQUARDT PROPERTY ON THE LILY RIVER
PART SW 1/4 SE 1/4 SECT 23, T34N, R13E, FOREST COUNTY, WIS.

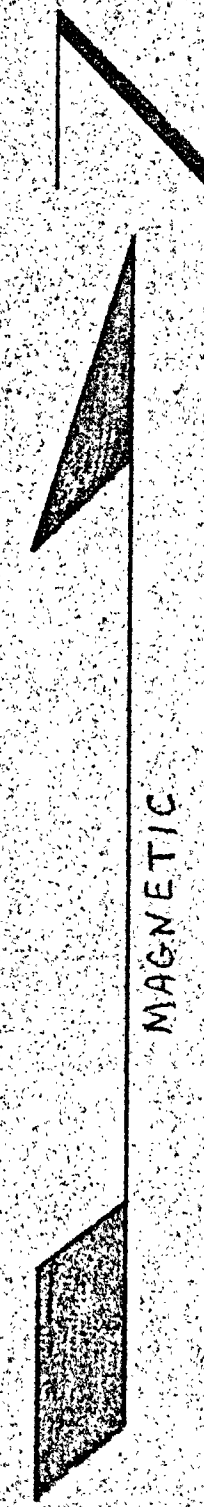


LEGEND
 O 1" x 30" GALV. IRON PIPE SET
 S 1/2" x 30" GALV. IRON PIPE SET
 ● 4" x 7" CEDAR POST
 /// MARSH AREA

SCALE: 1" = 50'
 0 100 200 FEET 300

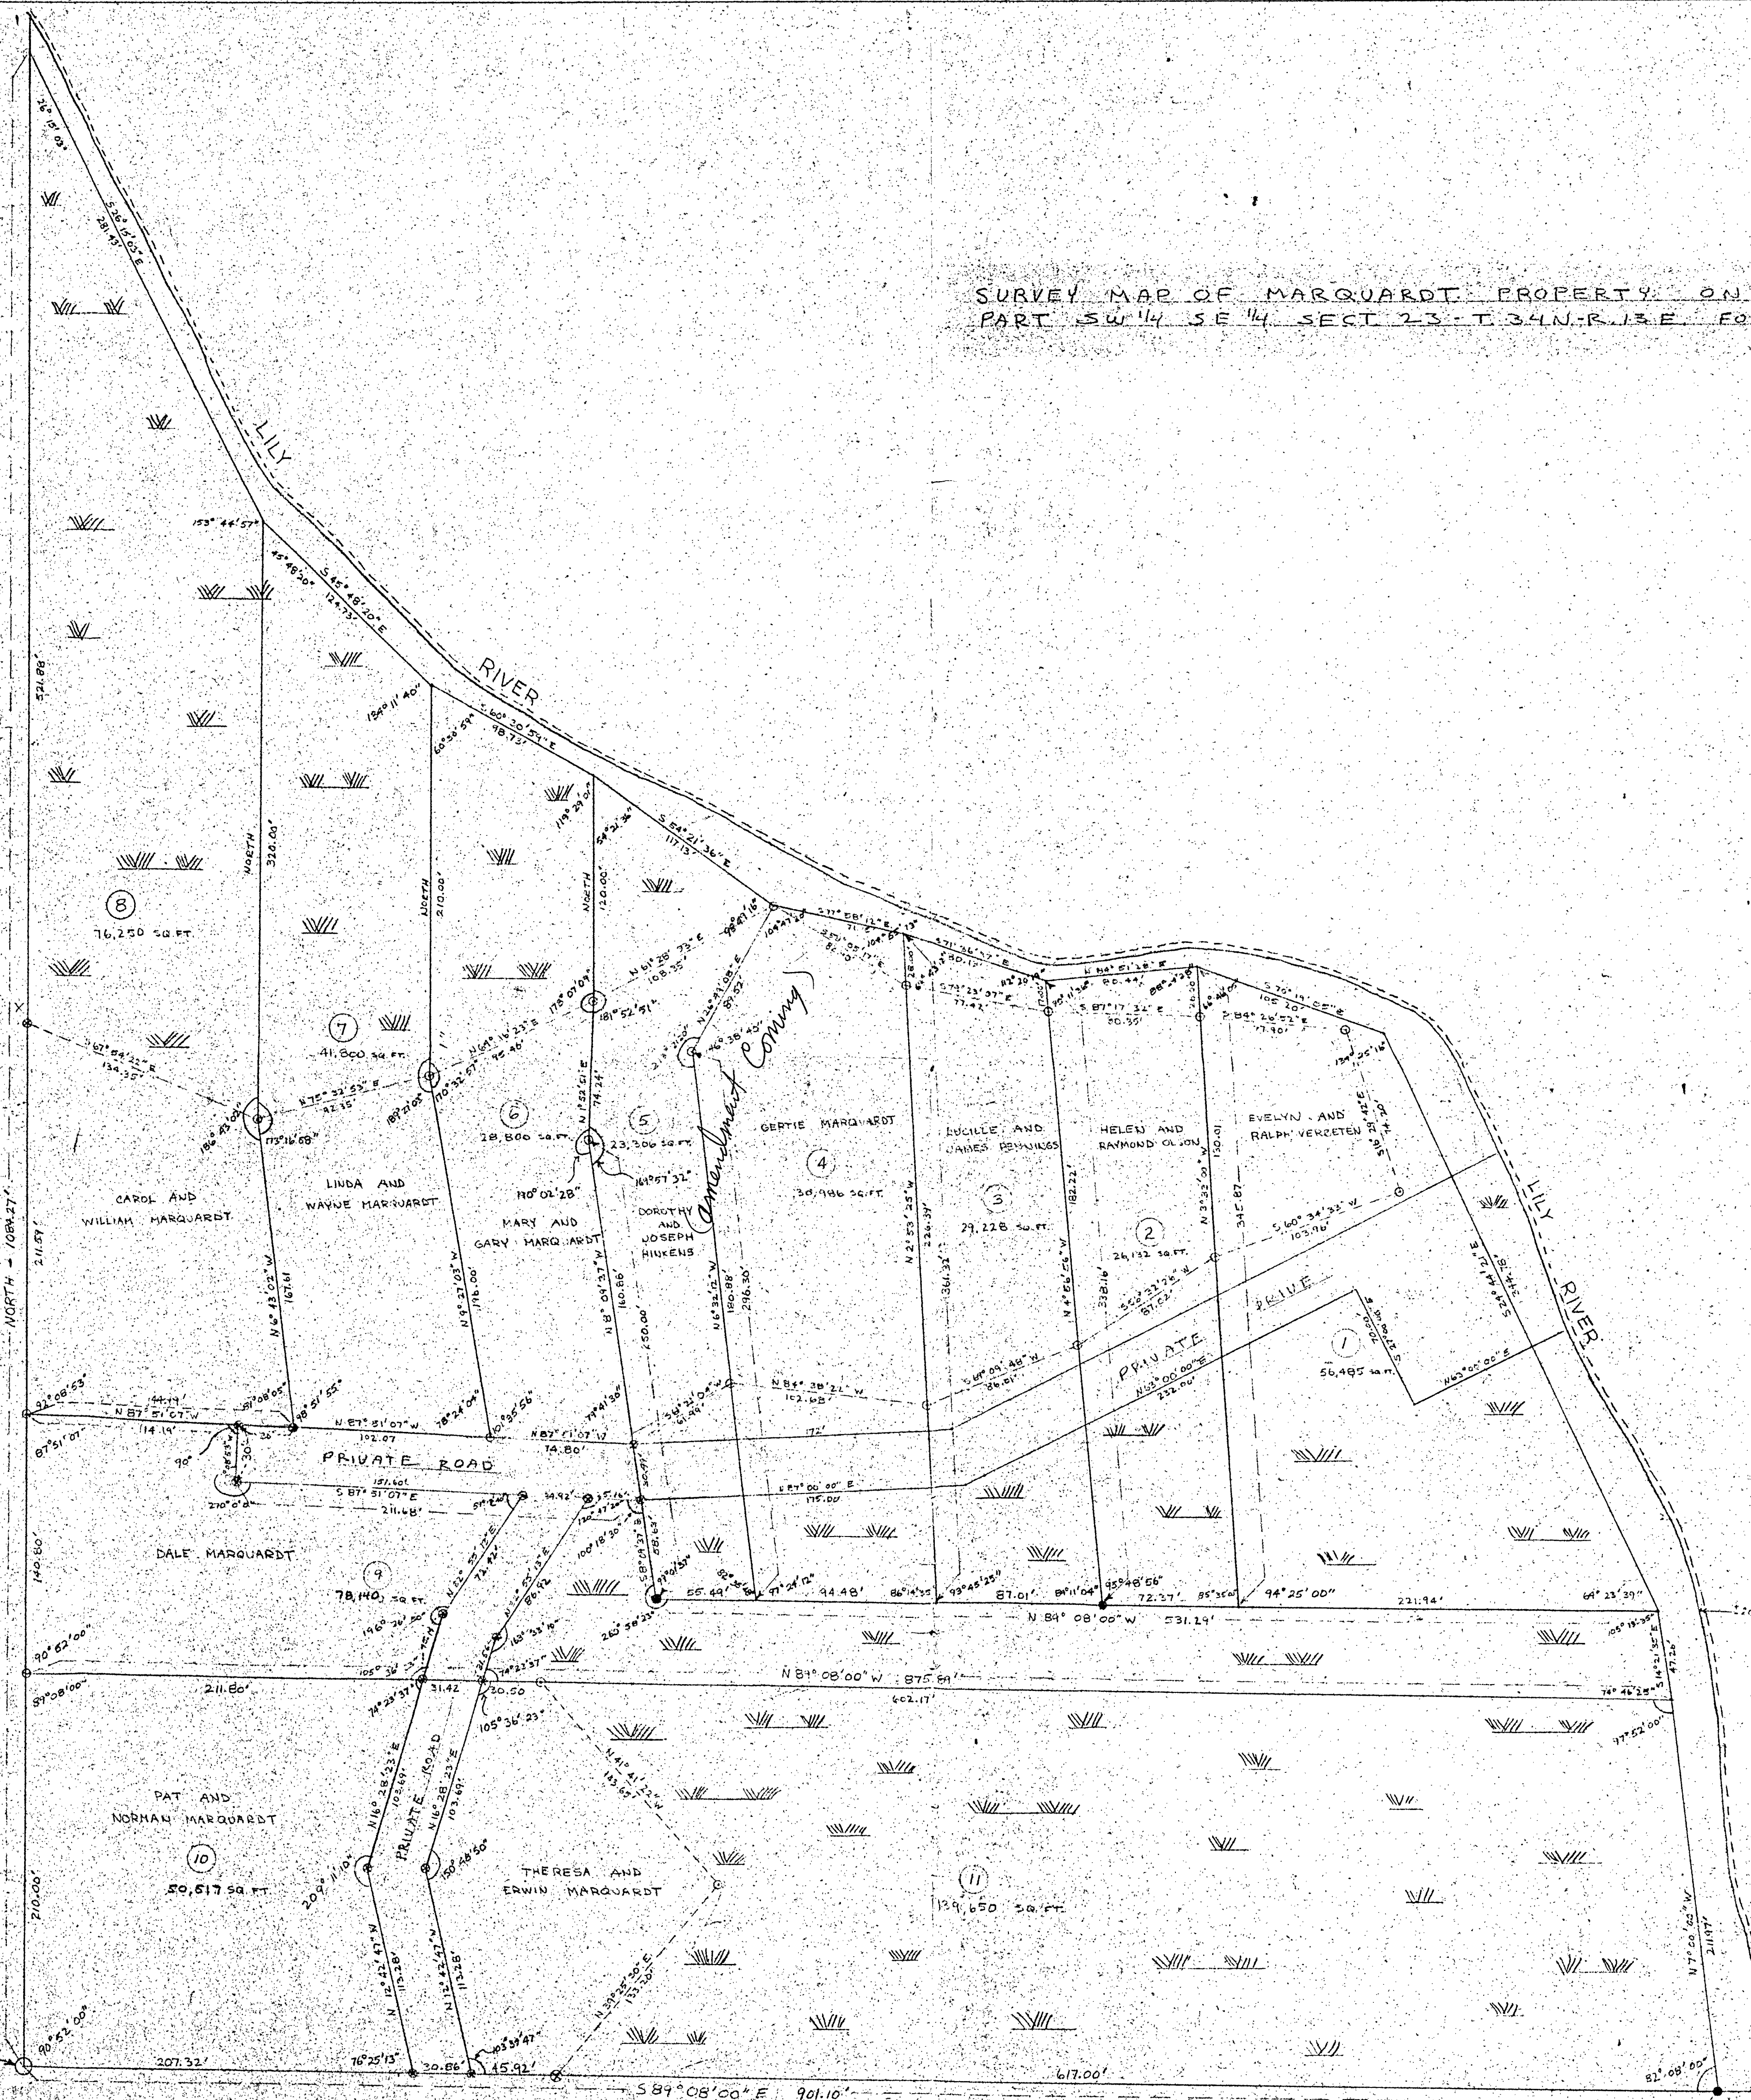

NOTE FOR DESCRIPTION OF
 LAND SEE CERTIFIED SURVEY
 MAPS ON RECORD IN FOREST
 COUNTY COURT HOUSE
 THIS MAP IS A COMPOSITE
 OF THE LOTS SHOWING THE
 PRIVATE ROADS AND ACCESS
 TO THE LOTS. AN EASEMENT FOR
 ACCESS TO LOTS EXIST OVER
 THE PRIVATE ROADS.

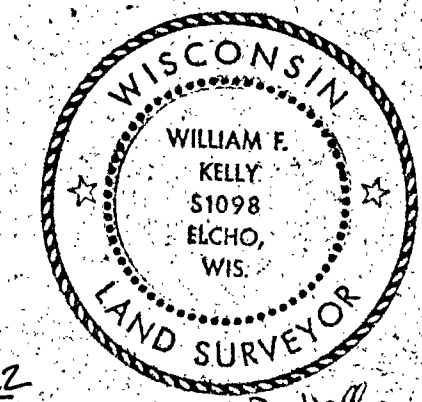

FOREST CO SURVEYOR
 FILE # 341323-19770122
 DATE 7-22-77 BY William F. Kelly

BUILDERS SERVICE ENGINEERING DIVISION	
SURVEY PLAT	
MARQUARDT PROPERTY	
PART OF SW 1/4 SE 1/4 SECT 23, T34N, R13E	
DRAWN BY: T. J. RUSCH - W.F. KELLY	
SCALE: 1" = 50'	DATE: JULY 22, 1977
SHEET 1 OF 1	DWG. NO. 235