


1-16-09

PLAT OF SURVEY


THE SOUTH & WEST LINE OF THE NE 1/4 - SW 1/4 - SE 1/4,
AND THE NORTH LINE OF THE NW 1/4 - SW 1/4 - SE 1/4 OF
SECTION 23, T34N, R13E, TOWN OF NASHVILLE,
FOREST COUNTY, WISCONSIN

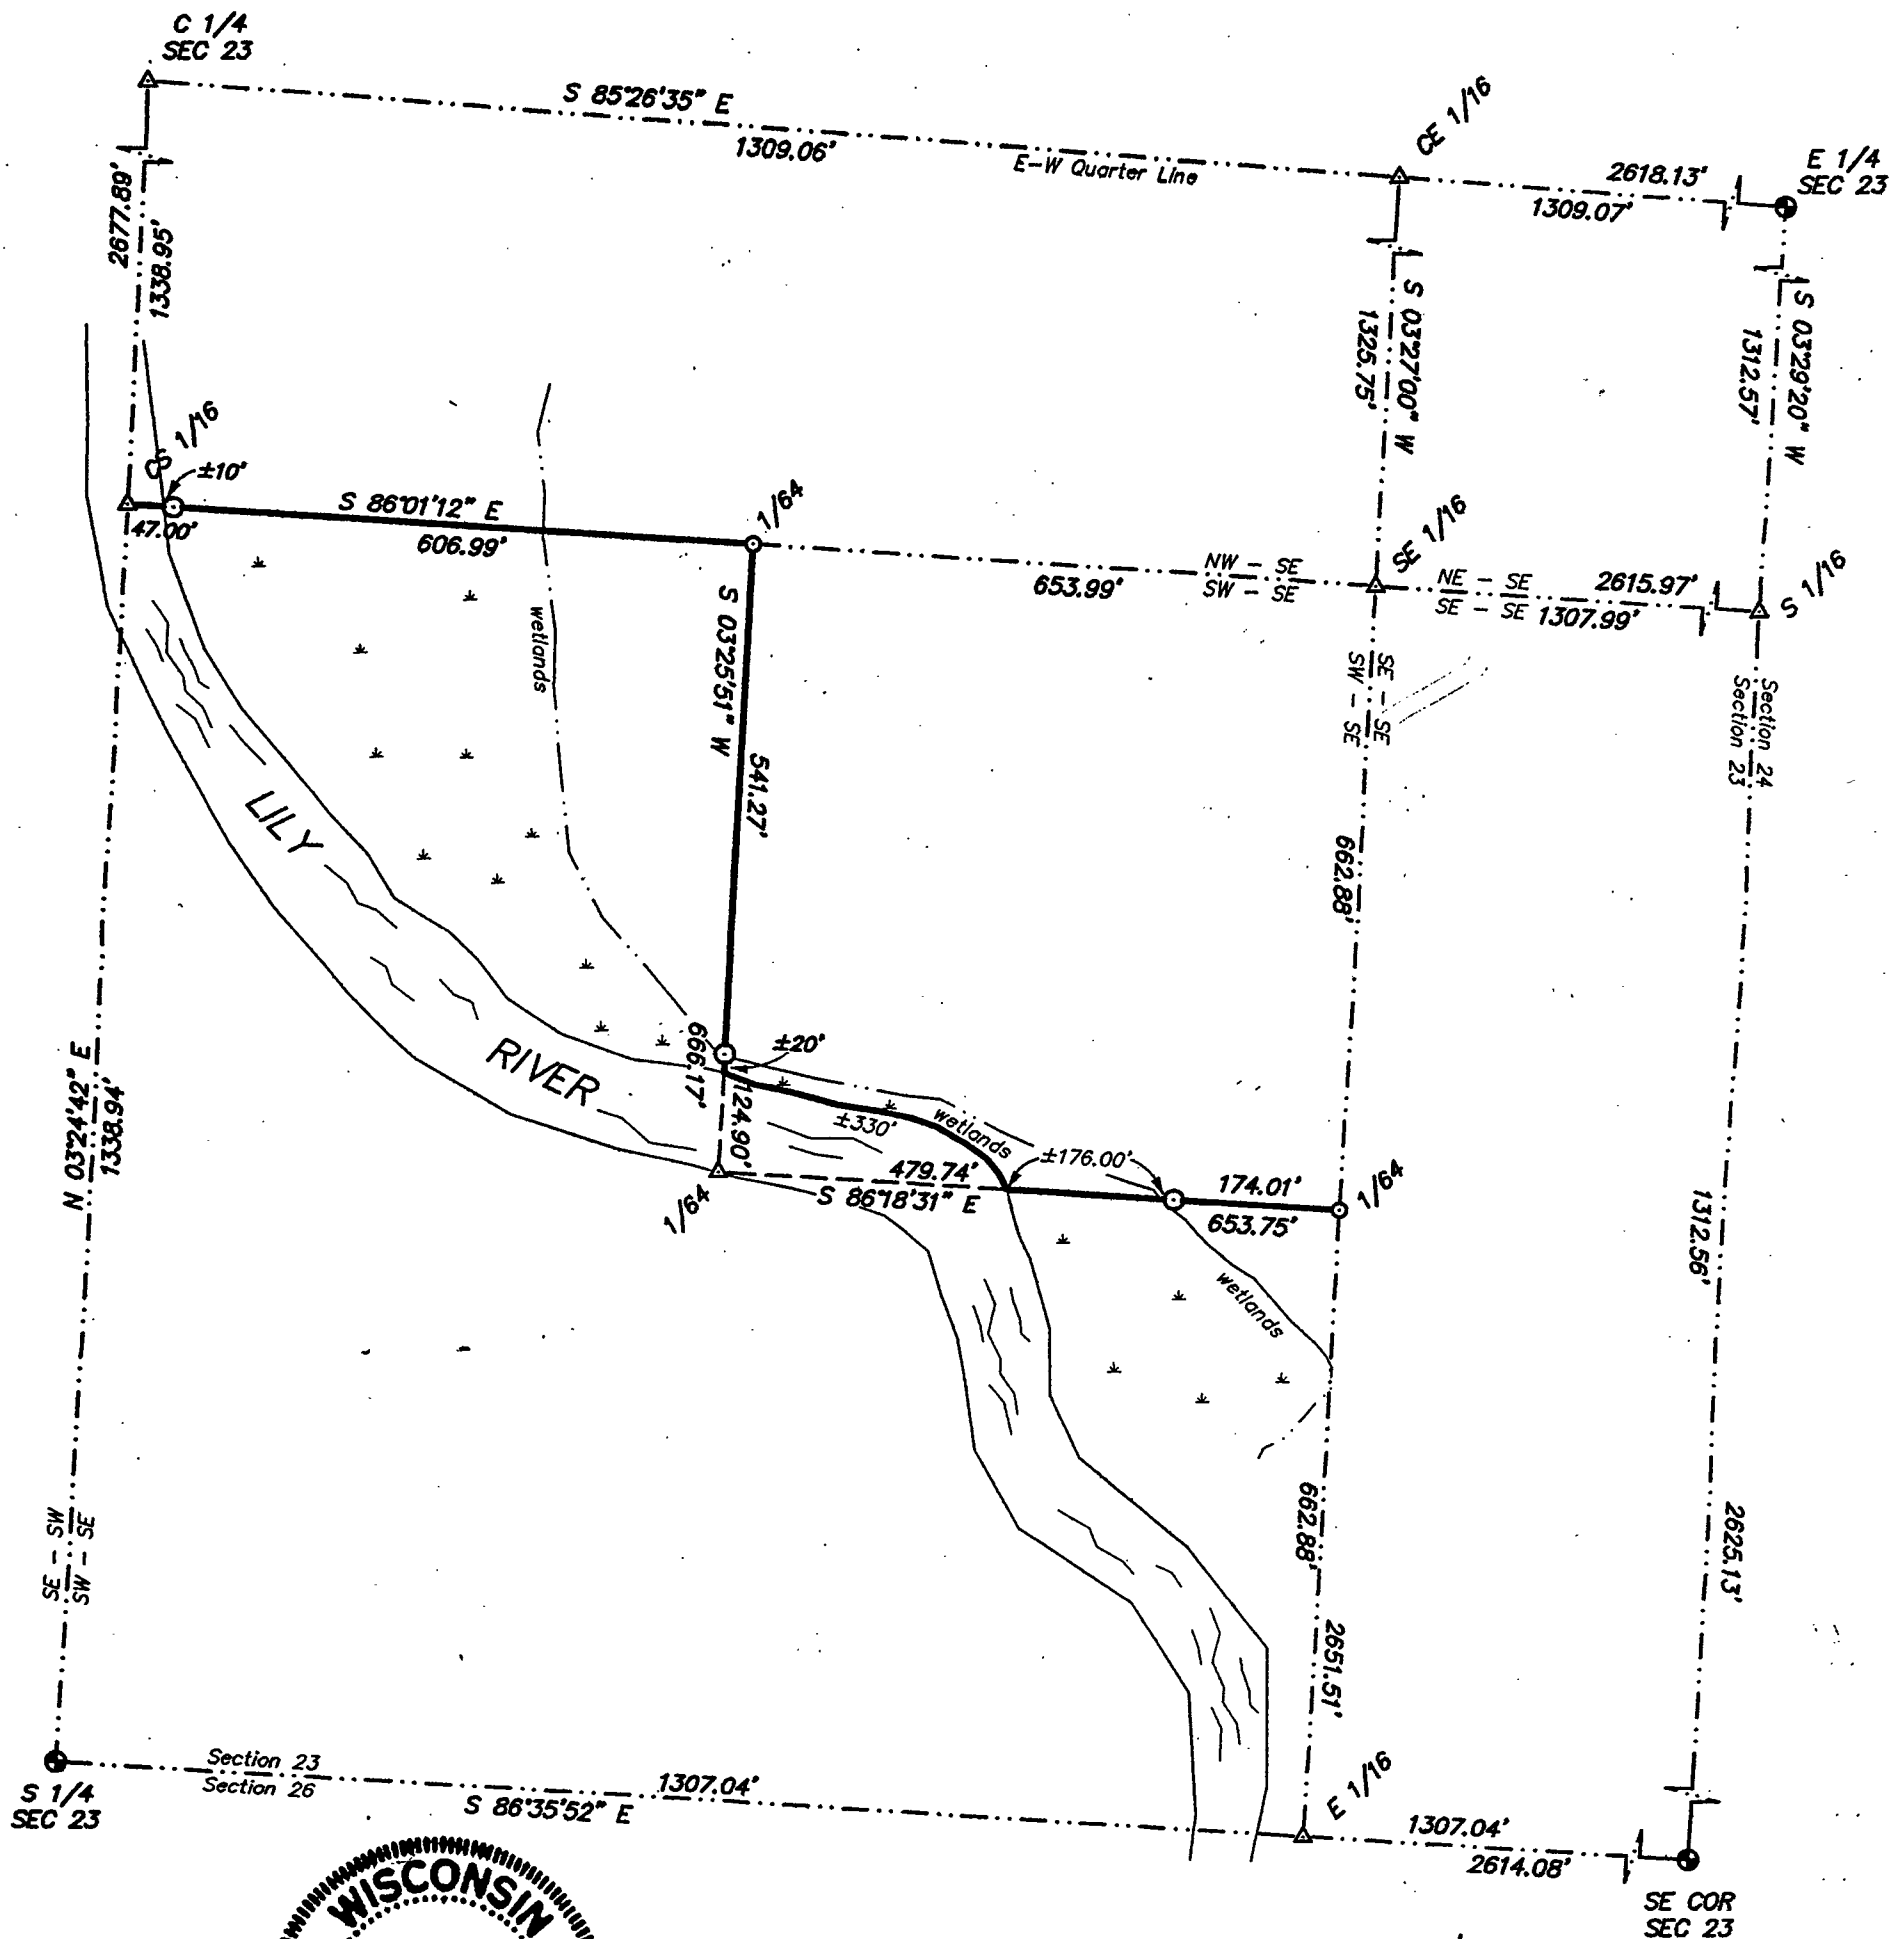

WISCONSIN
MICHAEL A. TREML
S-2197
LAONA, WI
LAND SURVEYOR
Michael A. Tremel
10/22/04


LEGEND:

- ⊕ EXISTING 1" IRON PIPE W/4" ALUM. CAP
- SET 1" X 36" IRON PIPE
- SET 1" X 20" IRON PIPE
- △ COMPUTED POSITION

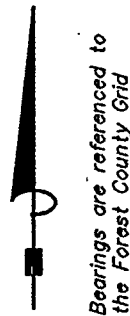

SURVEYOR'S CERTIFICATE:

I, Michael A. Tremel, Registered Land Surveyor, HEREBY certify that by the order of Brad Bessert: I have surveyed and mapped the hereon described and depicted lands and the within map is a true and correct representation of the lands surveyed to the best of my knowledge and belief.

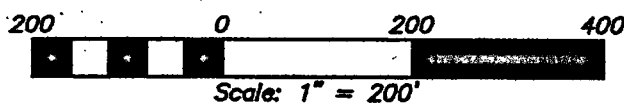

Sheet 1 of 1
Drawing No.: 2307-08

FOREST CO SURVEYOR
FILE # 341323-20041022
DATE _____ BY _____