


27-34-13

FOREST CO SURVEYOR

FILE # 341327-2003 0320

DATE _____ BY _____

LEE AND JUDY JAMES
CSM LOT ①

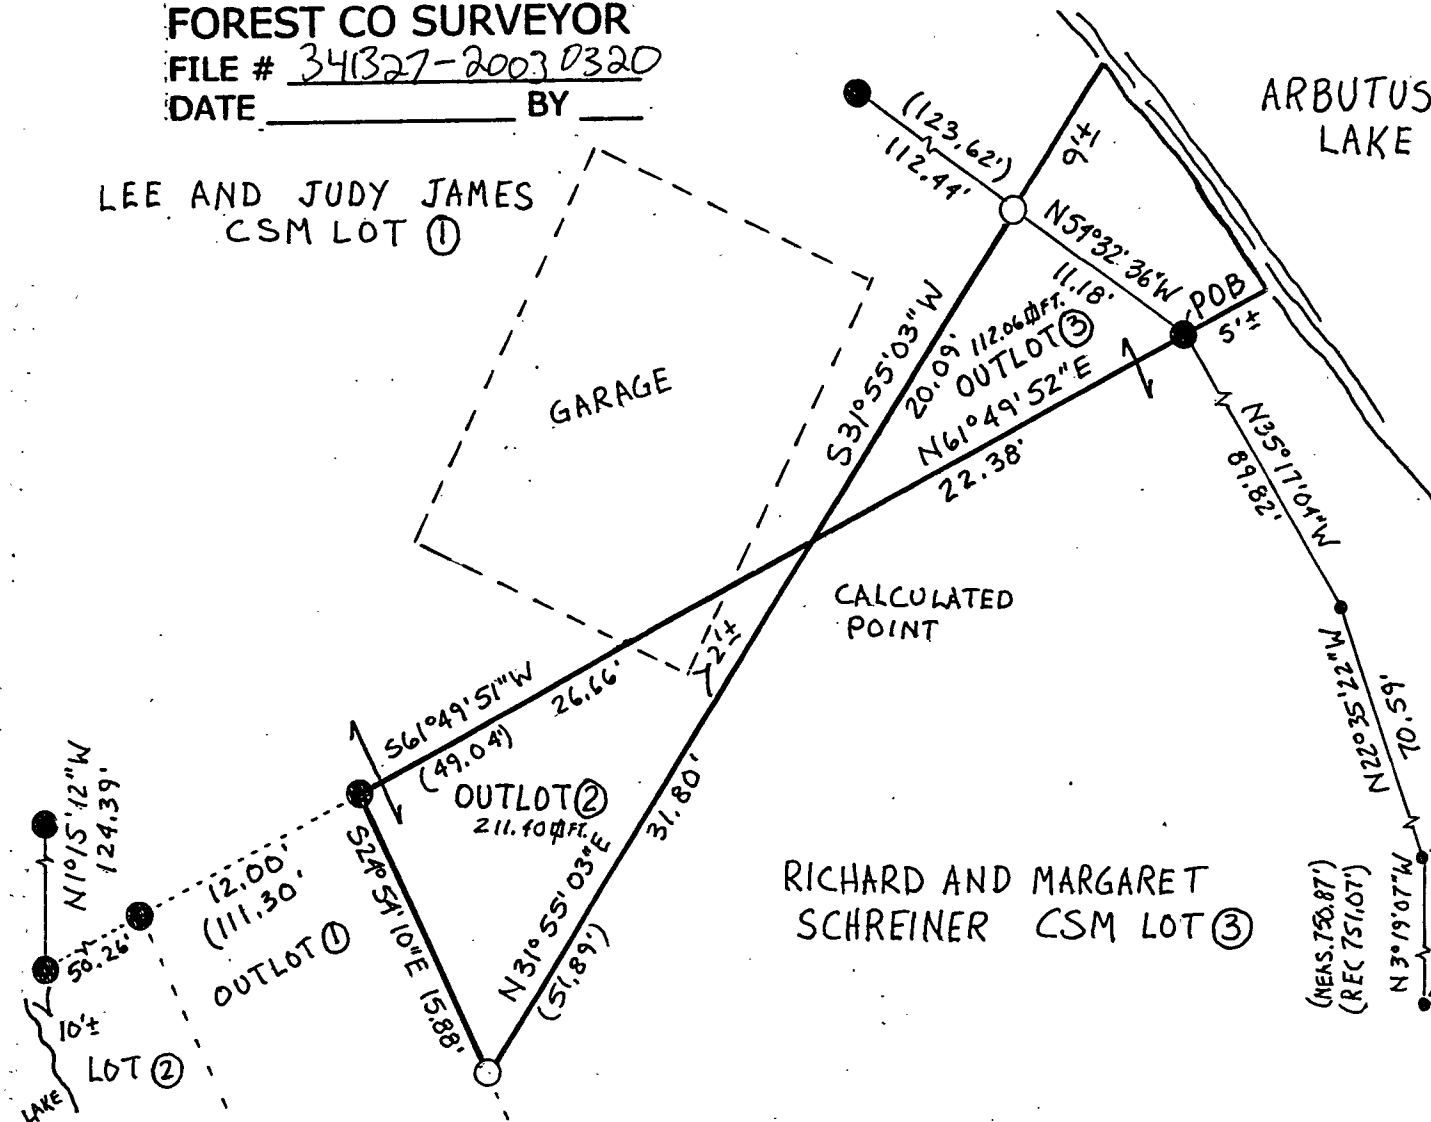

LEGEND

- ⊕ - 1/4 COR'S: 4" BRASS TAB. CO. MON.
- ⊕ - 2 1/2" I.P.
- - FOUND 1" I.P.
- - SET 1" x 30" 1.68 LBS/FT.
- - FOUND 1 1/2" I.P.


THIS
SURVEY DONE
11/25/02

MAP DONE
3/20/03

MAP OF SURVEY

LAND EXCHANGE
QUITCLAIM SURVEY TO RID
BUILDING ENCROACHMENT ON CSM
#177119, VOL 6, PG. 91-91A
LOCATED IN PART OF THE GOVT. LOT
#4, SECTION 27, T.34N., R.13E., TOWN OF
NASHVILLE (SOUTH), FOREST COUNTY
WISCONSIN.
I DEAN A. WILLIAMS RLS-2468 STATE
THAT THIS SURVEY IS CORRECT TO THE BEST
OF MY KNOWLEDGE AND BELIEF.

BEARINGS
REFERENCED
TO THE N-S 1/4
LINE, ASSUMED TO
BEAR S1°34'45"E

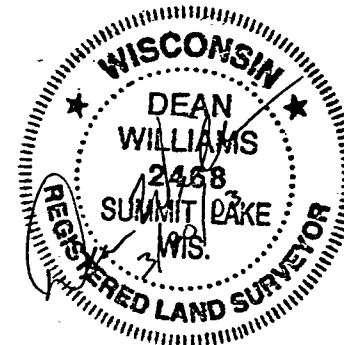

TIMBER WOLF LAND SURVEYING

FOR: LEE AND JUDY JAMES &
RICHARD AND MARGARET SCHREINER

DEAN A. WILLIAMS RLS-2468

3/20/2003 MAP# 2003-2