
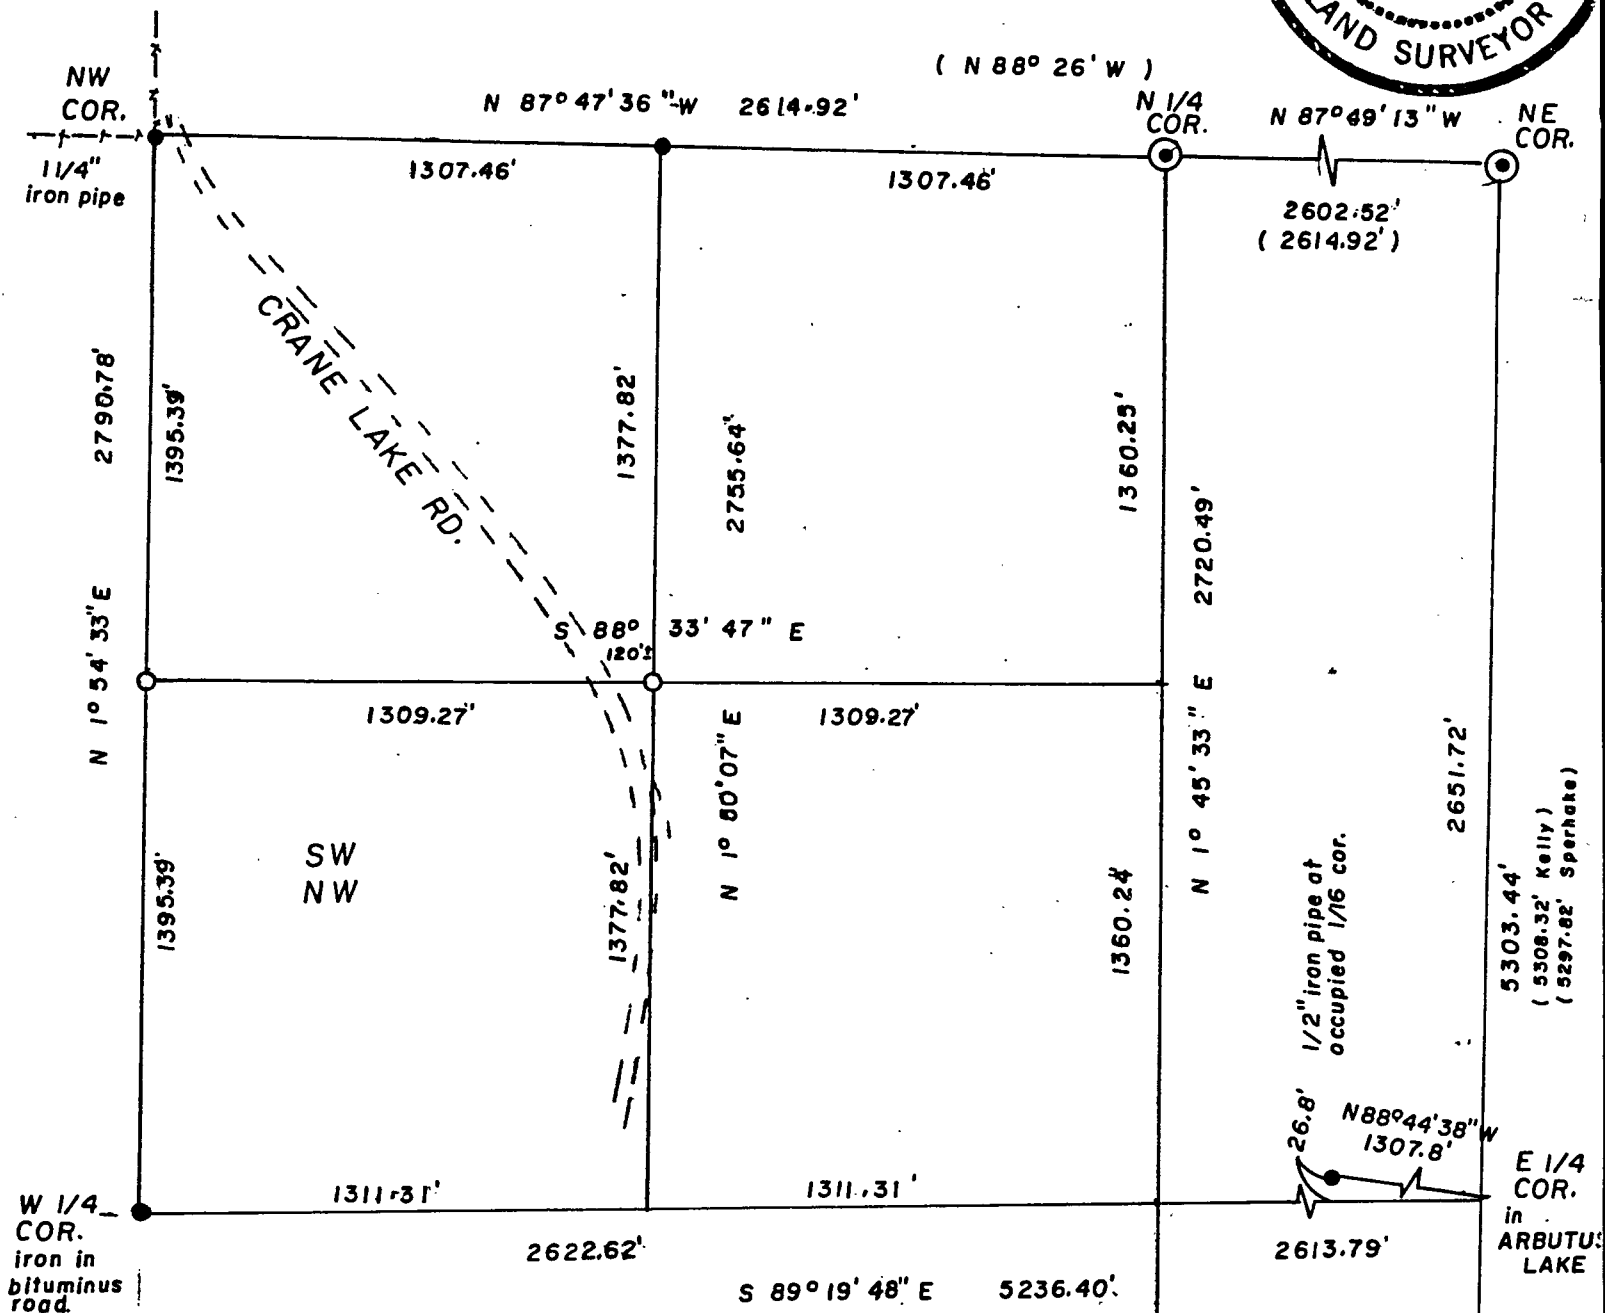


The Southwest quarter of the Northwest quarter of Section 28, Township 34 North, Range 13 East, town of Nashville, Forest County, Wisconsin.

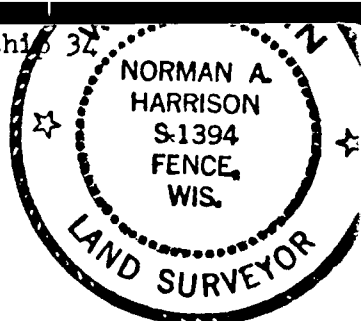

Legend

⊙ 4" cap on 1" iron pipe monument set for Kimberly-Clark Corp. by Neal Sperhake
Land corner restoration sheets on file

● existing irons

○ 1 1/4" iron pipe set

() data from work by Neal Sperhake

Notes

1. Surveyed for:

2. Surveyed by: Norman A. Harrison
Fence, Wis.

3. Bearings referenced to Magnetic North
observed on March 22, 1985

Certificate

I, Norman A. Harrison, hereby certify that I have surveyed the Southwest quarter of the Northwest quarter of Section 28, Township 34 North, Range 13 East according to description furnished and that to the best of my knowledge and belief the map hereon is a correct representation of monuments found, measurements made and of monuments set.

May 21, 1985

prepared by: N.A. Harrison
April 24, 1985

order no. 138
sheet 1 of 1

Norman A. Harrison
Norman A. Harrison

FOREST CO SURVEYOR
FILE # 341328-19850424
DATE _____ BY _____