


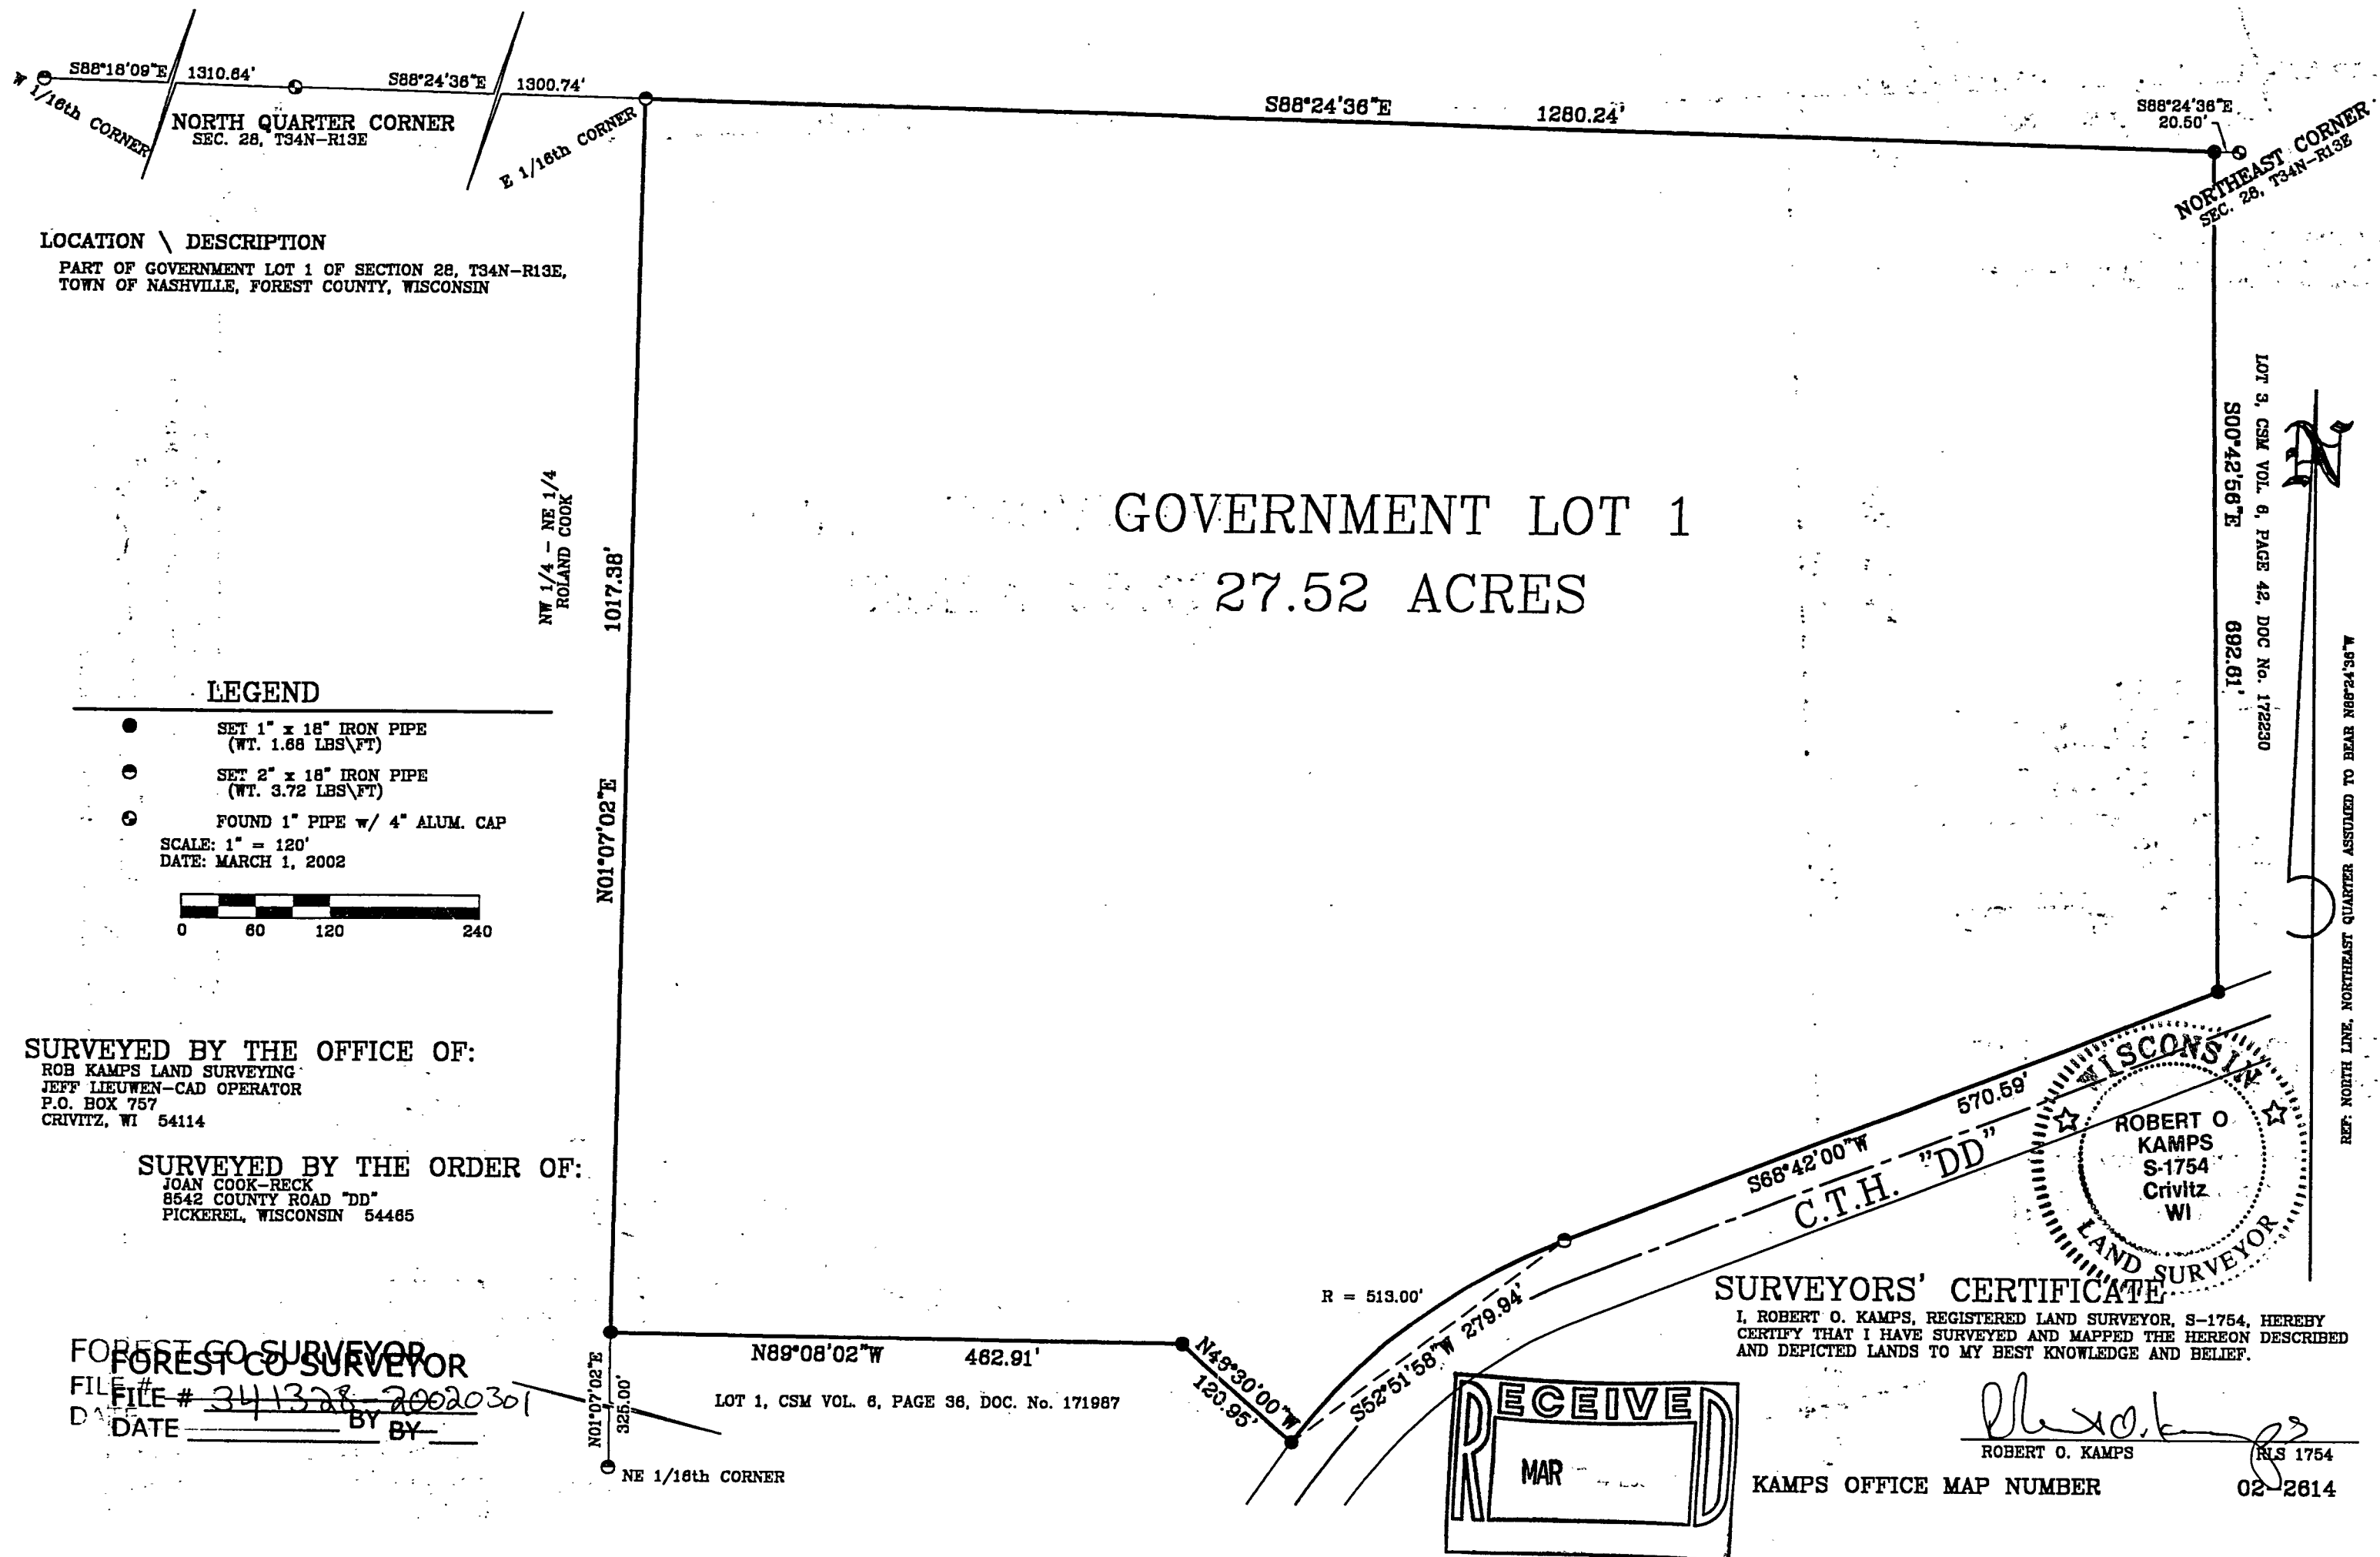

SURVEYED BY THE OFFICE OF:

ROB KAMPS LAND SURVEYING
JEFF LIEUWEN-CAD OPERATOR
P.O. BOX 757
CRIVITZ, WI 54114

SURVEYED BY THE ORDER OF:

JOAN COOK-RECK
8542 COUNTY ROAD "DD"
PICKEREL, WISCONSIN 54485

FOREST CO SURVEYOR

FILE # 341328 20020301
DATE _____ BY _____

SURVEYORS' CERTIFICATE

I, ROBERT O. KAMPS, REGISTERED LAND SURVEYOR, S-1754, HEREBY CERTIFY THAT I HAVE SURVEYED AND MAPPED THE HEREON DESCRIBED AND DEPICTED LANDS TO MY BEST KNOWLEDGE AND BELIEF.

ROBERT O. KAMPS

RLS 1754

KAMPS OFFICE MAP NUMBER

02-2614