

LOCATION \ DESCRIPTION

PART OF LOT 1, CERTIFIED SURVEY MAP, VOLUME 8, PAGES 1, 1A & 1B, RECORDED AS DOCUMENT NUMBER 195415, LOCATED IN PART OF GOVERNMENT LOT 6, SECTION 28, T34N-R13E, TOWN OF NASHVILLE, FOREST COUNTY, WISCONSIN.


FOREST CO SURVEYOR
FILE # 341328-20160817
DATE _____ BY _____

28-34-13

RECEIVED


SEP 08 16

CO. TREASURER

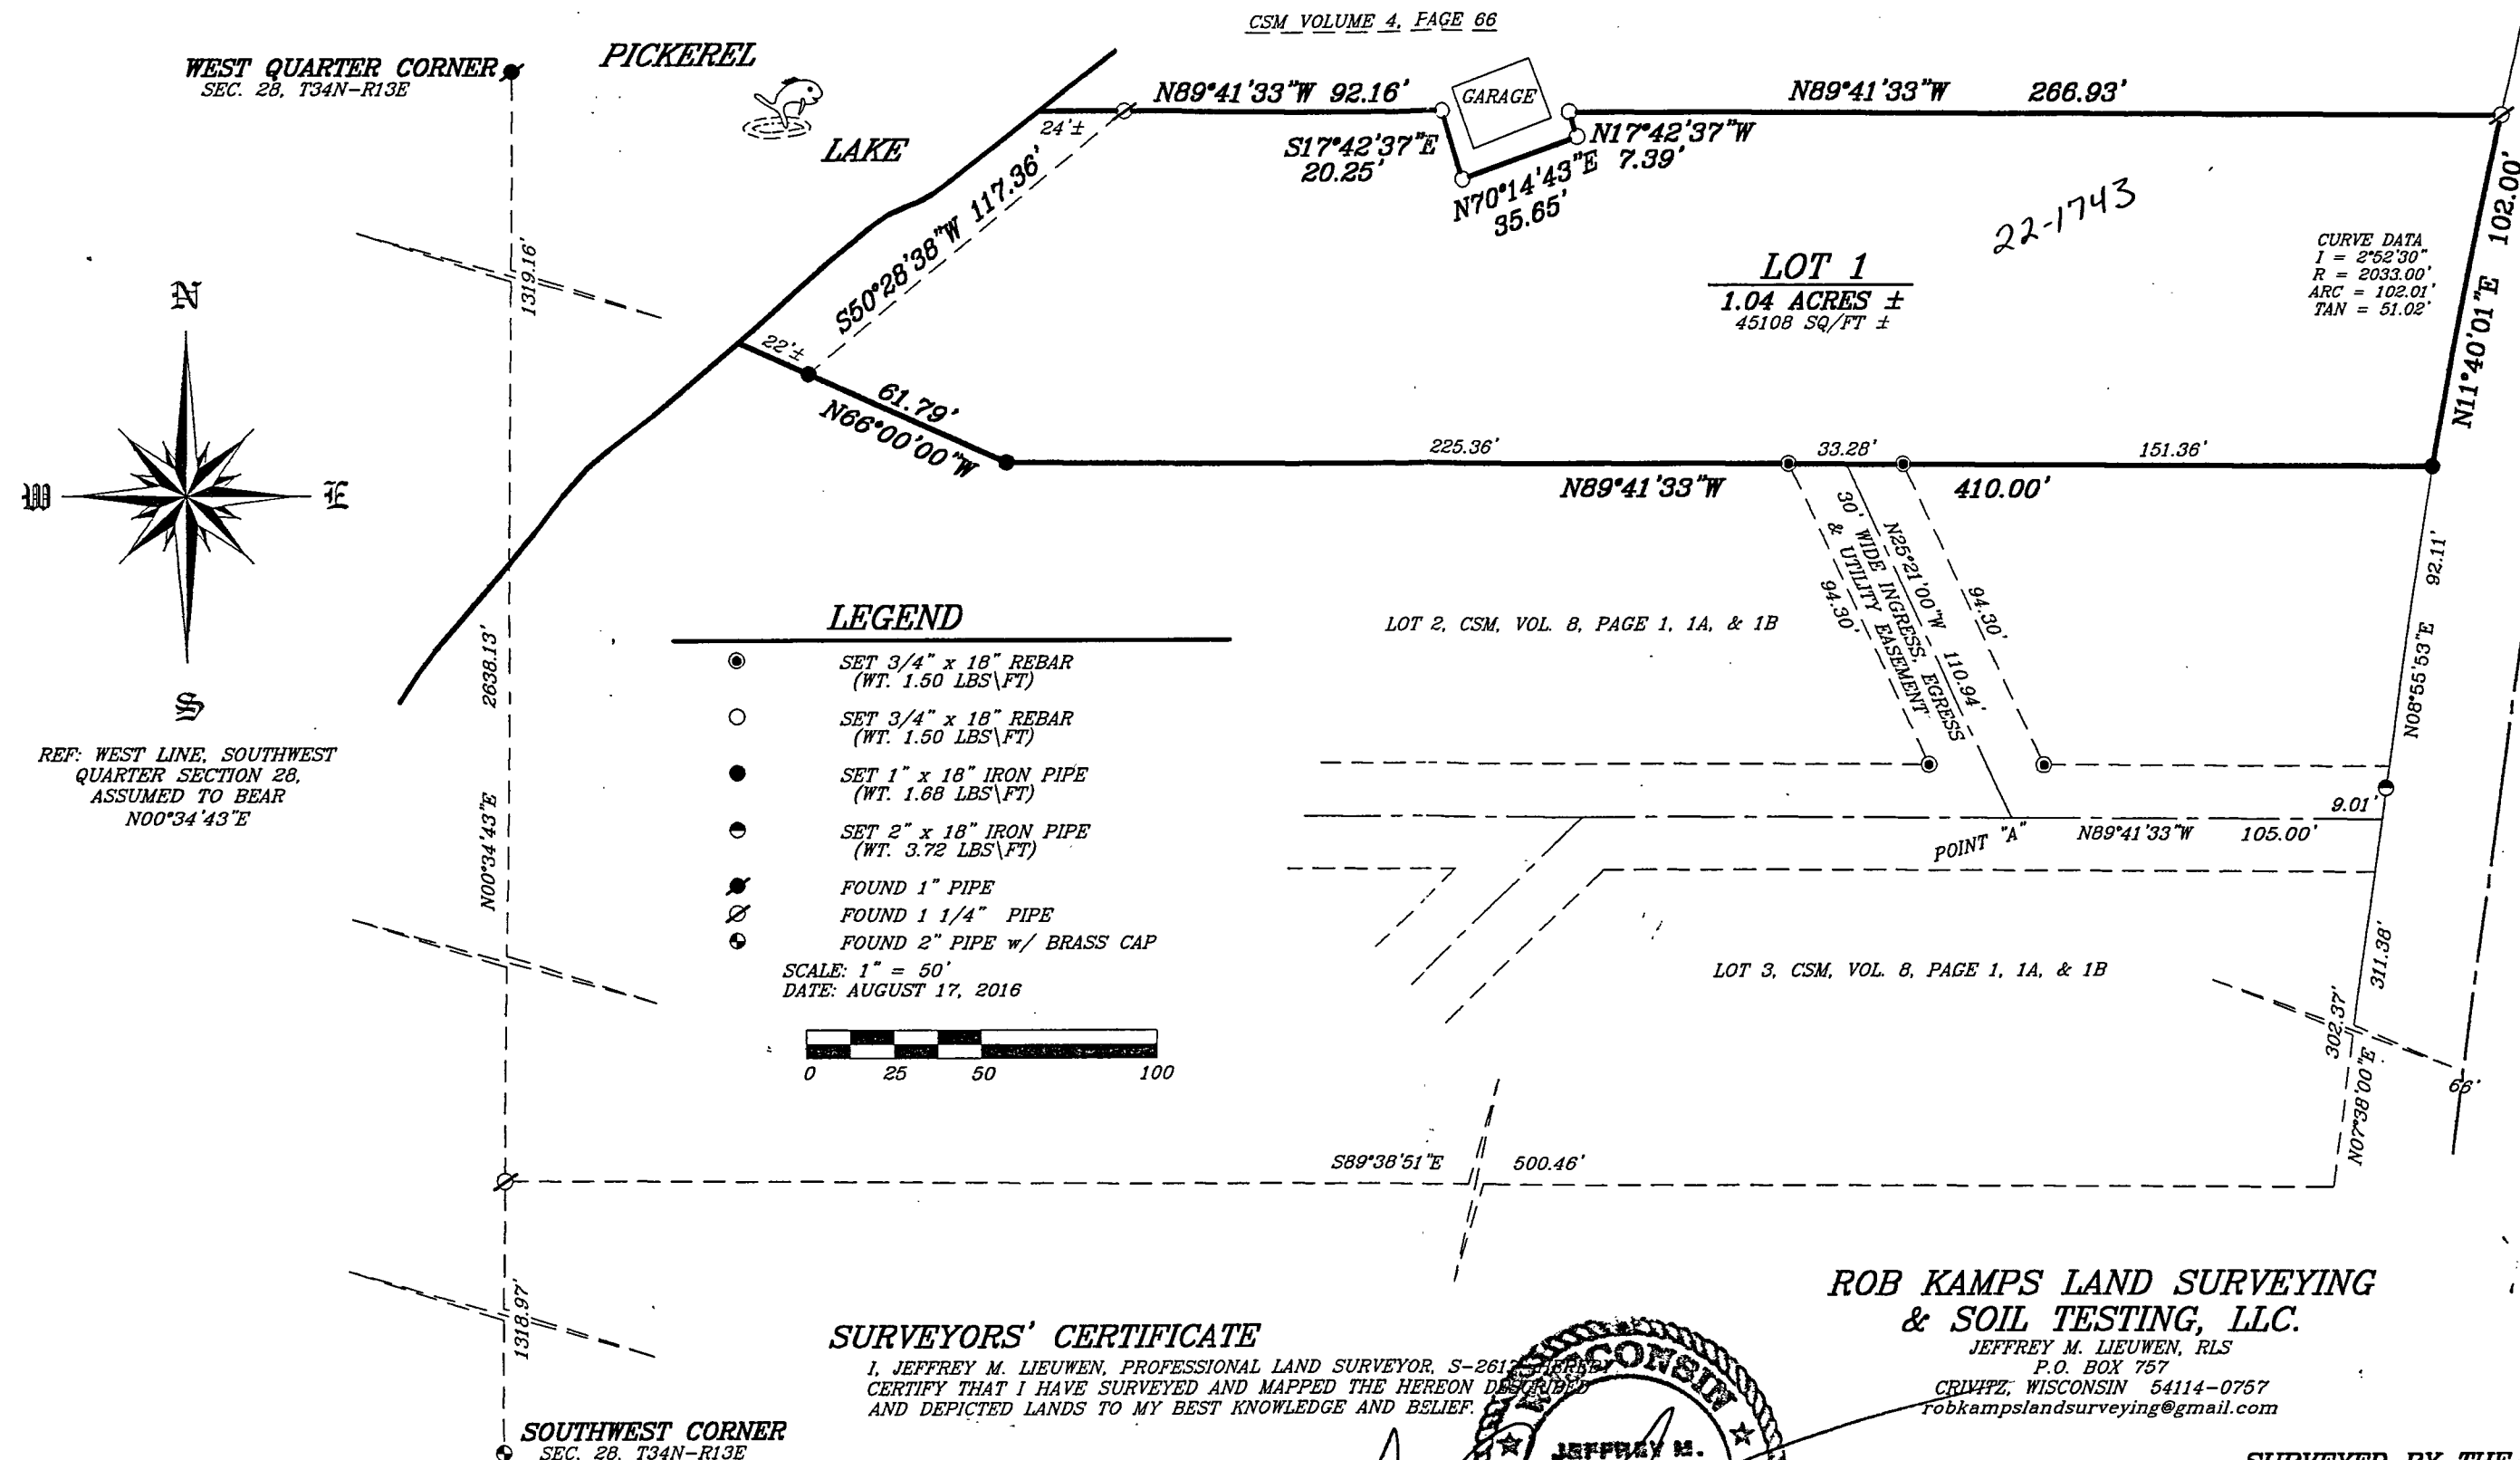

SURVEYORS' CERTIFICATE

I, JEFFREY M. LIEUWEN, PROFESSIONAL LAND SURVEYOR, S-2617, CERTIFY THAT I HAVE SURVEYED AND MAPPED THE HEREON DESCRIBED AND DEPICTED LANDS TO MY BEST KNOWLEDGE AND BELIEF.

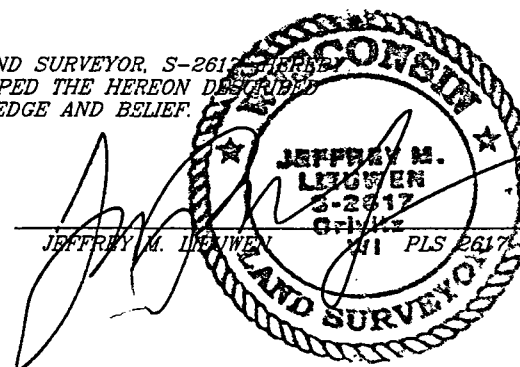

ROB KAMPS LAND SURVEYING & SOIL TESTING, LLC.

JEFFREY M. LIEUWEN, RLS
P.O. BOX 757
CRIVITZ, WISCONSIN 54114-0757
robkampslandsurveying@gmail.com

SURVEYED BY THE ORDER OF:
BRIAN D GEURTS
3268 BARKWOOD CIRCLE
DePERE, WISCONSIN 54115

KAMPS OFFICE MAP NUMBER

16-5193