


* 10-9-07


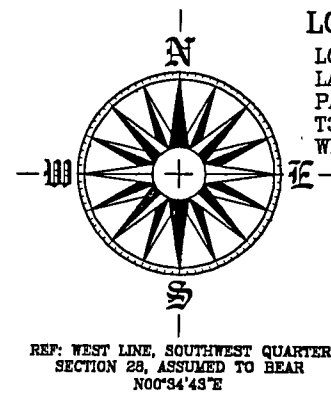


LOCATION \ DESCRIPTION
LOT 1 OF THE 1st ADDITION TO UPHAMS' PICKEREL LAKE PLAT IN GOVERNMENT LOT 7, SECTION 29 AND PART OF GOVERNMENT LOT 8, SECTION 28, ALL IN T34N-R13E, TOWN OF NASHVILLE, FOREST COUNTY, WISCONSIN.

LEGEND

- SET 1" x 18" IRON PIPE (WT. 1.68 LBS/FT)
- SET 2" x 18" IRON PIPE (WT. 3.72 LBS/FT)
- FOUND 1" PIPE
- FOUND 1 1/4" PIPE
- FOUND 1" PIPE w/ ALUMINUM CAP
- FOUND 2" PIPE w/ BRASS CAP

SCALE: 1" = 60'
DATE: JANUARY 8, 2007
REVISED: AUGUST 2, 2007

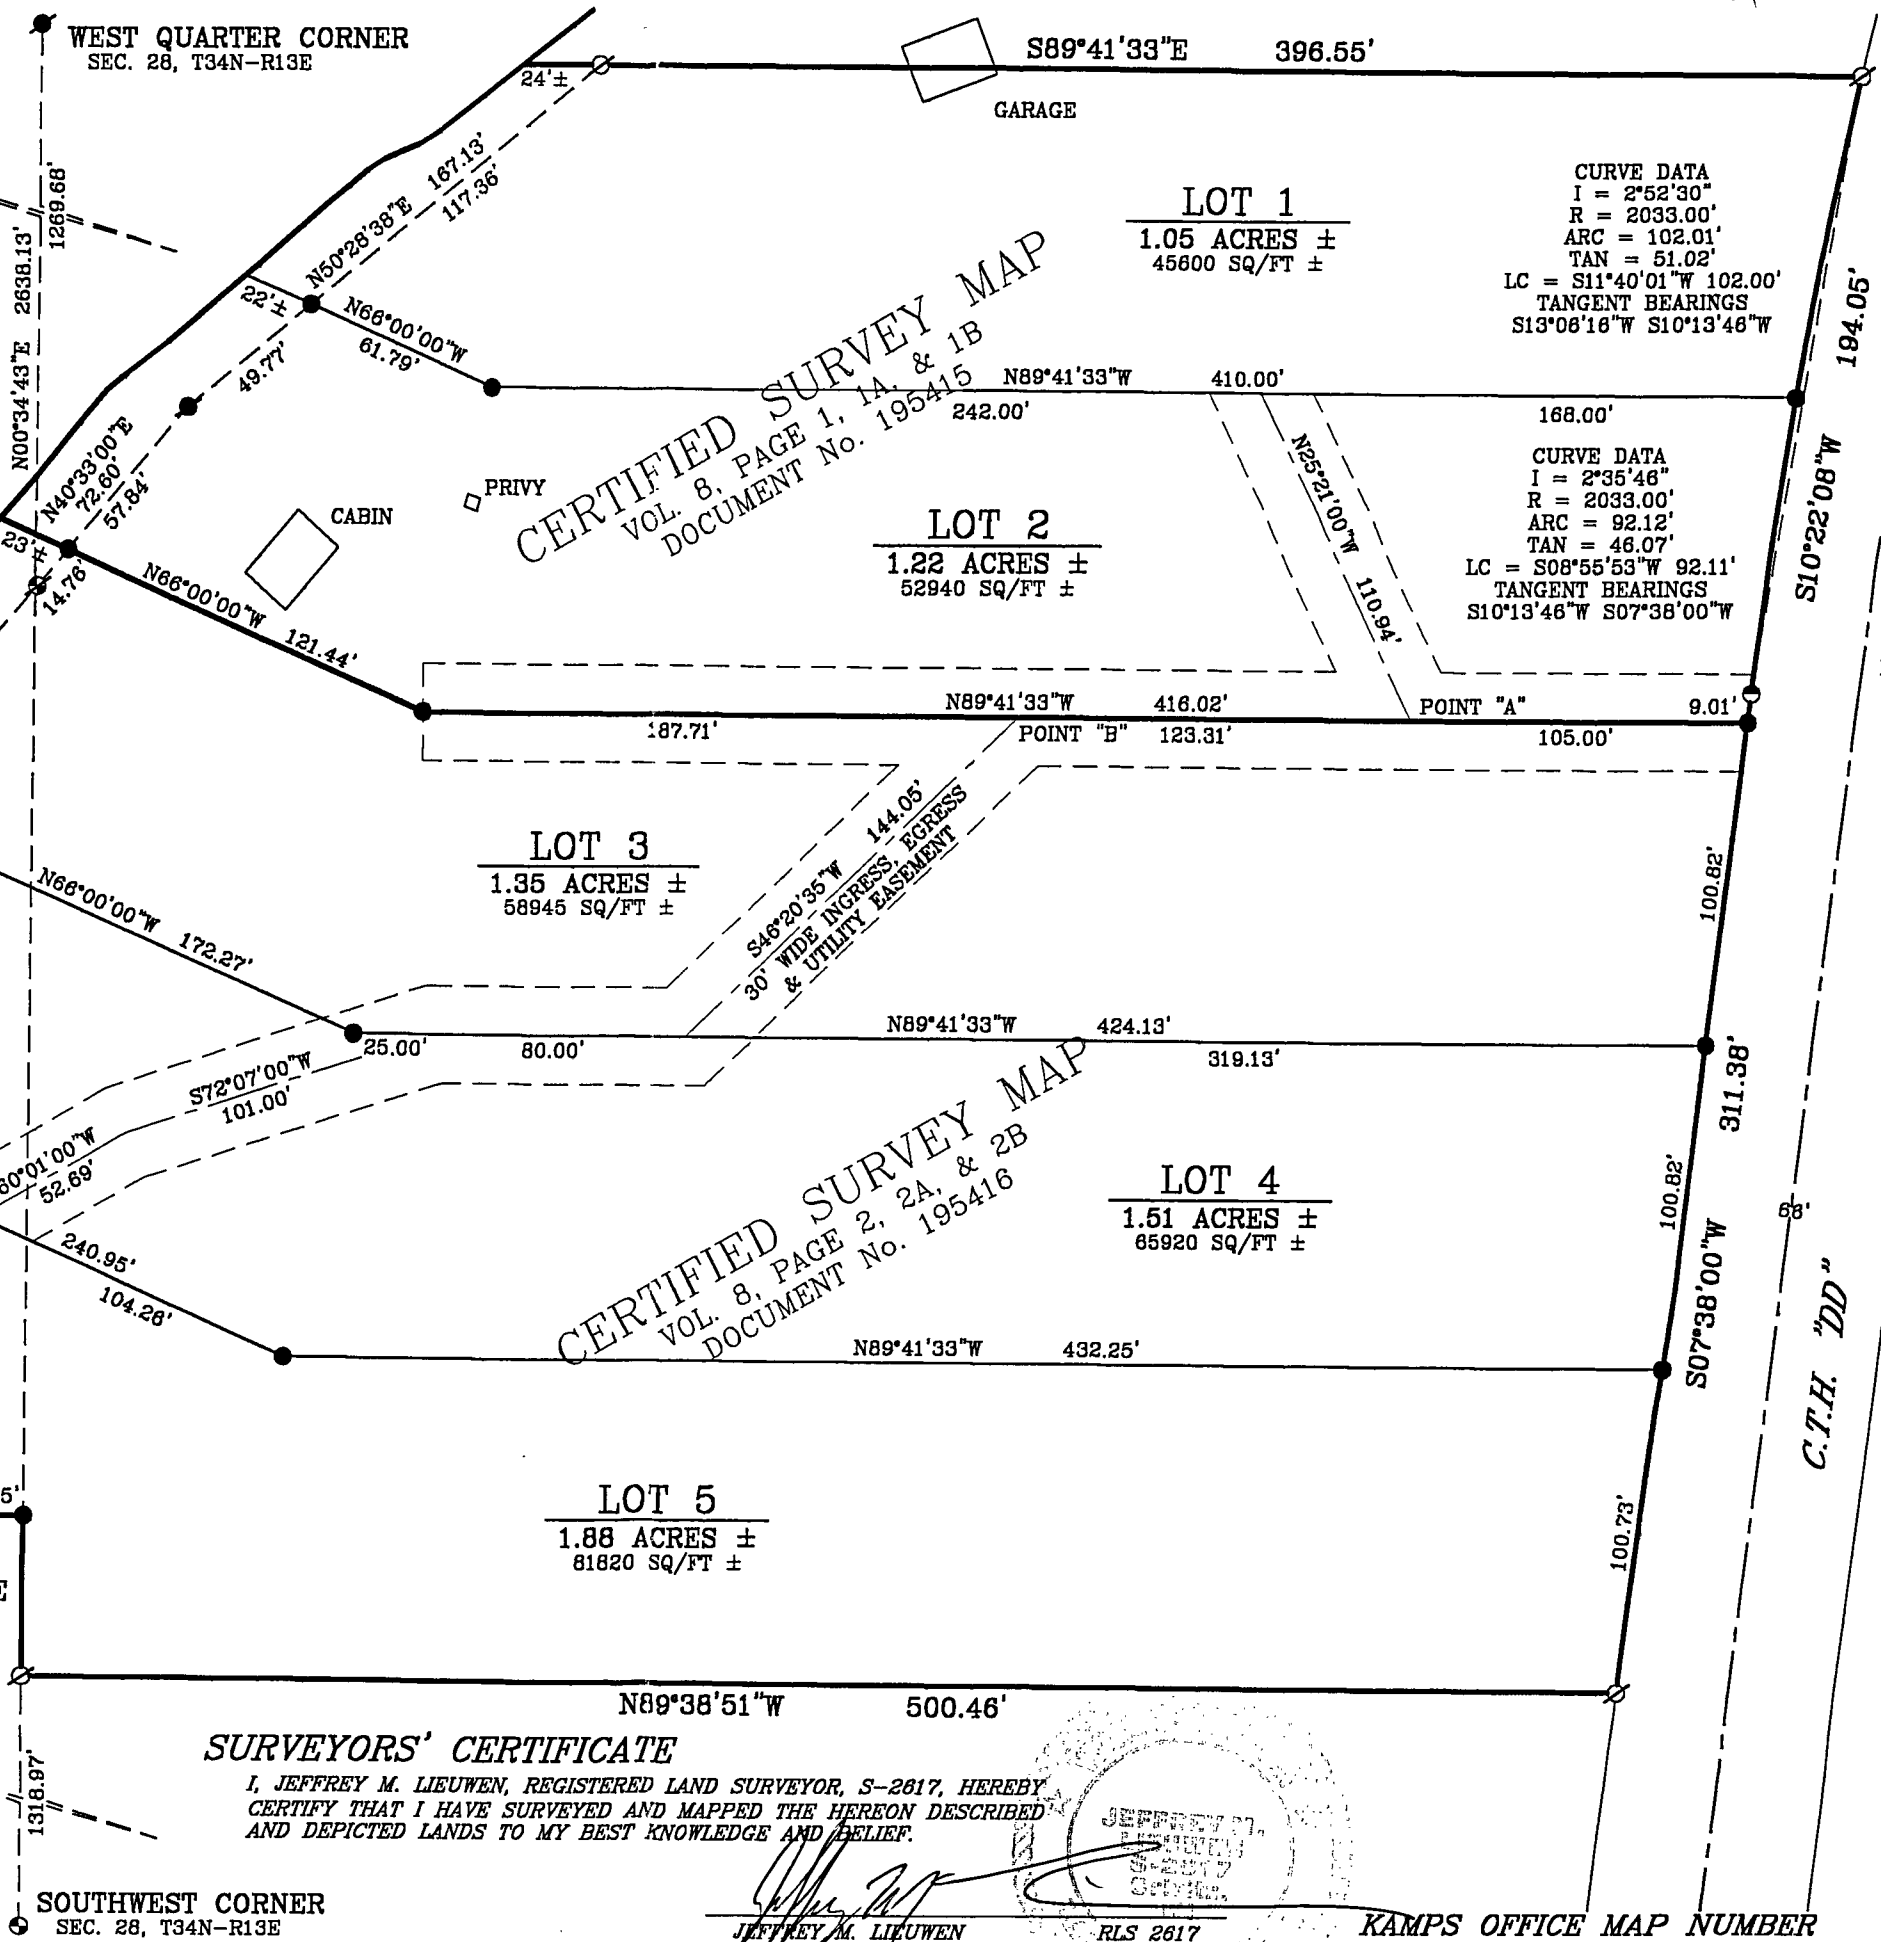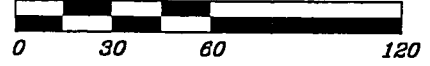

TOTAL CURVE
I = 5°28'16"
R = 2033.00'
ARC = 194.13'
TAN = 97.14'
LC = S10°22'08"W 194.05'
TANGENT BEARINGS
S13°06'16"W S07°38'00"W


SURVEYED BY THE OFFICE OF:
ROB KAMPS LAND SURVEYING
JEFF LIEUWEN-SURVEYOR
P.O. BOX 757
CRIVITZ, WI 54114

SURVEYED BY THE ORDER OF:
LANDS OF WISCONSIN
3663 ALGOMA ROAD
GREEN BAY, WISCONSIN 54311

SURVEYORS' CERTIFICATE

I, JEFFREY M. LIEUWEN, REGISTERED LAND SURVEYOR, S-2617, HEREBY CERTIFY THAT I HAVE SURVEYED AND MAPPED THE HEREON DESCRIBED AND DEPICTED LANDS TO MY BEST KNOWLEDGE AND BELIEF.

JEFFREY M. LIEUWEN
RLS 2617

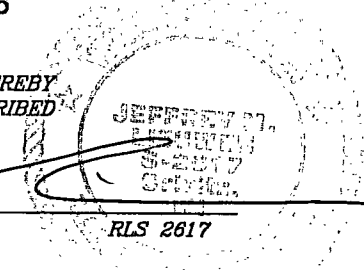

KAMPS OFFICE MAP NUMBER

FOREST CO SURVEYOR
FILE # 341329-20070802
DATE _____ BY _____

28-34-13