


*CERTIFIED SURVEY MAP VOL. \_\_\_\_\_ PAGE \_\_\_\_\_*

OF PART OF GOVERNMENT LOT 2 OF SECTION 30,  
TOWNSHIP 34 NORTH, RANGE 13 EAST, TOWN OF NASHVILLE,  
FOREST COUNTY, WISCONSIN

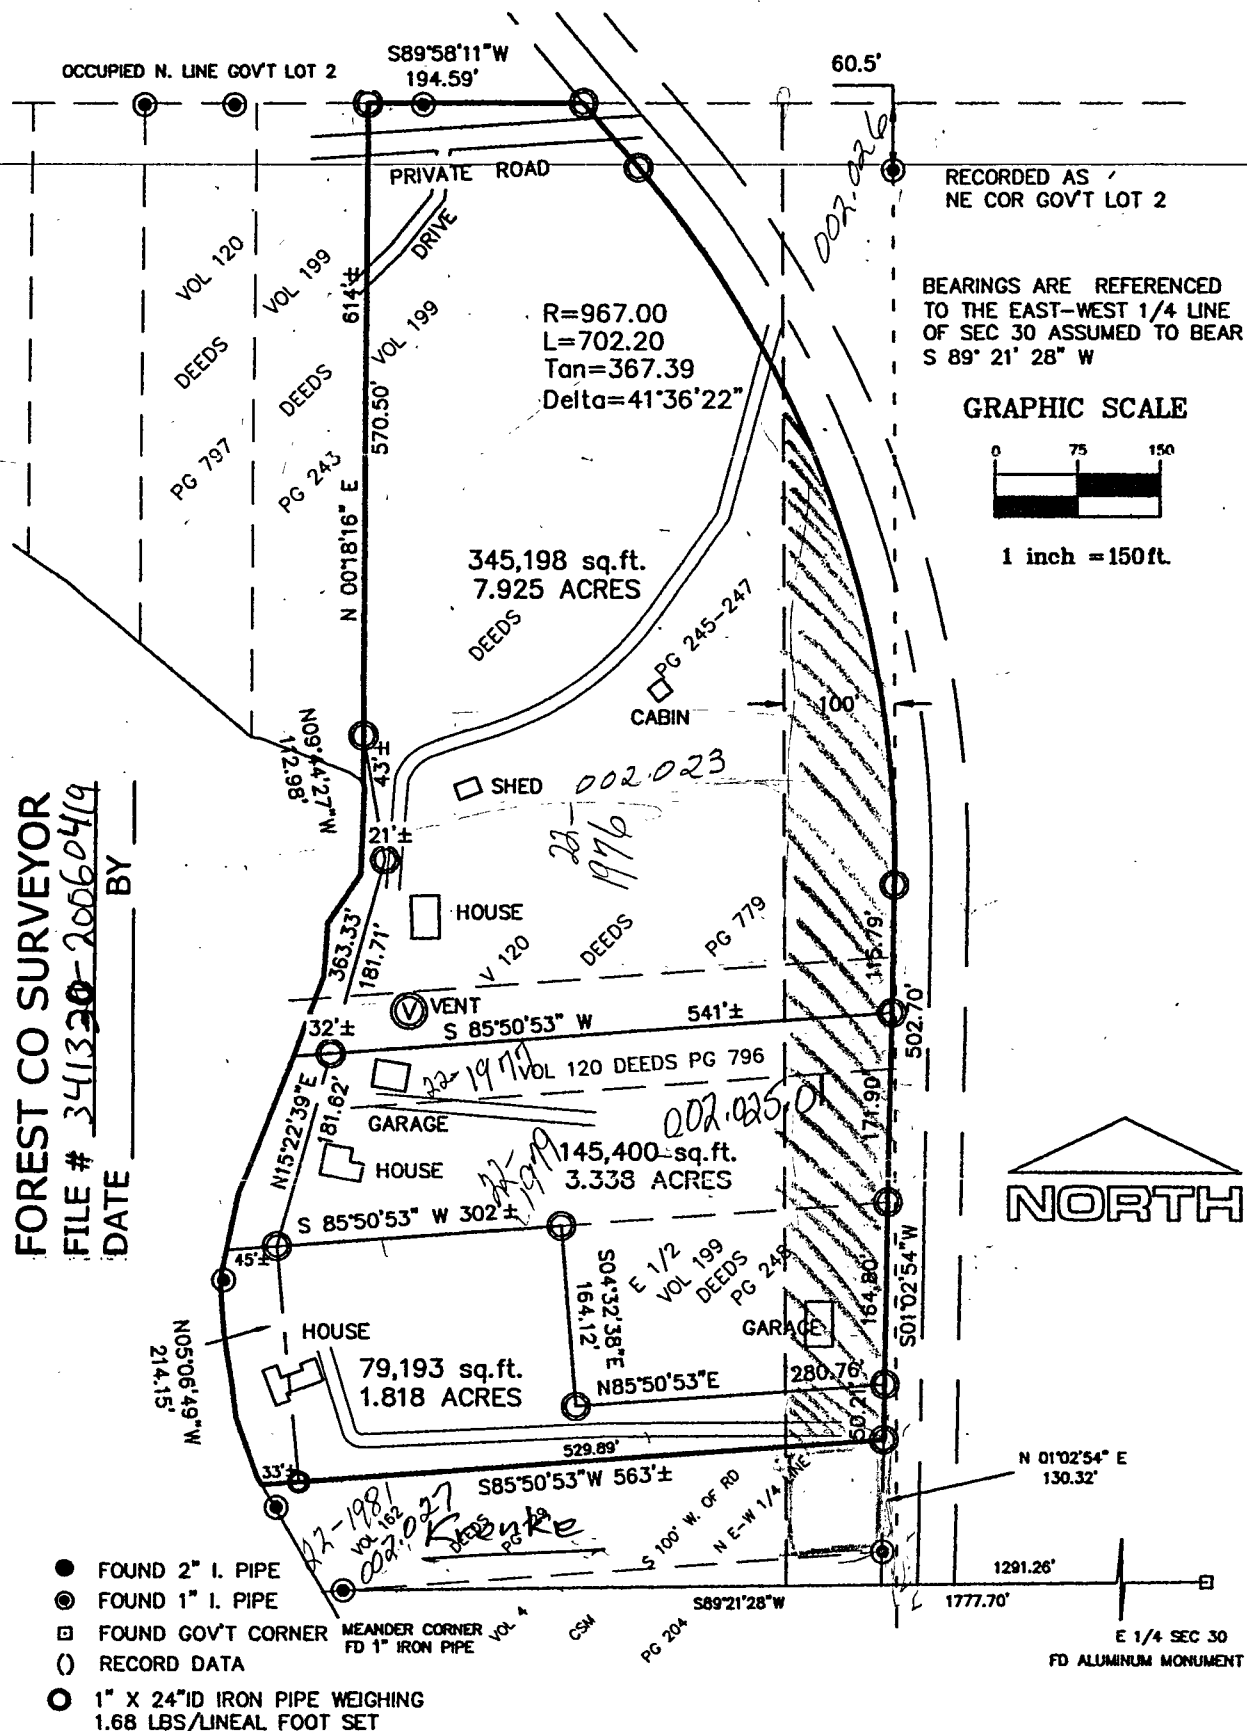

**SHEET 1 OF 2**

**PLOVER RIVER LAND CO., INC.**

**SURVEY PROVIDED BY:**

P4225 PINEVIEW RD BIRNAMWOOD WI 54414 (715)449-2229  
csn.dwg 4-19-06 11:08:22 am CEN

# CERTIFIED SURVEY MAP VOL. 120 PAGE 1

OF PART OF GOVERNMENT LOT 2 OF SECTION 30,  
TOWNSHIP 34 NORTH, RANGE 13 EAST, TOWN OF NASHVILLE,  
FOREST COUNTY, WISCONSIN

