
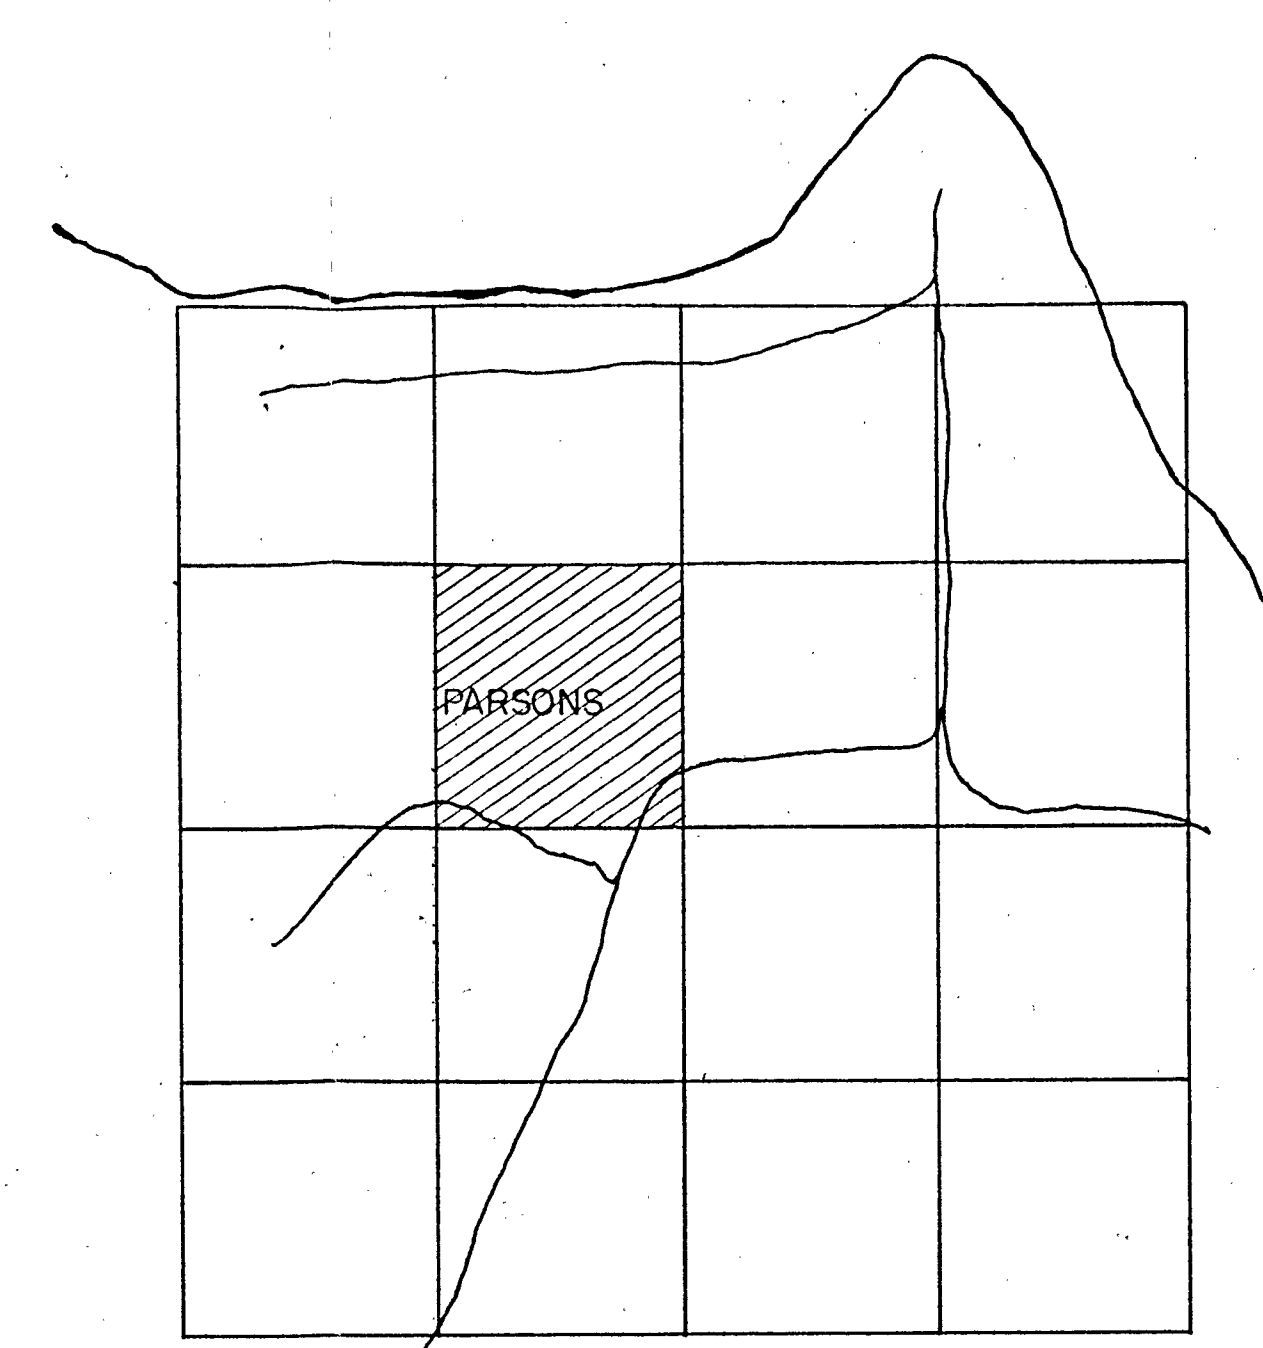



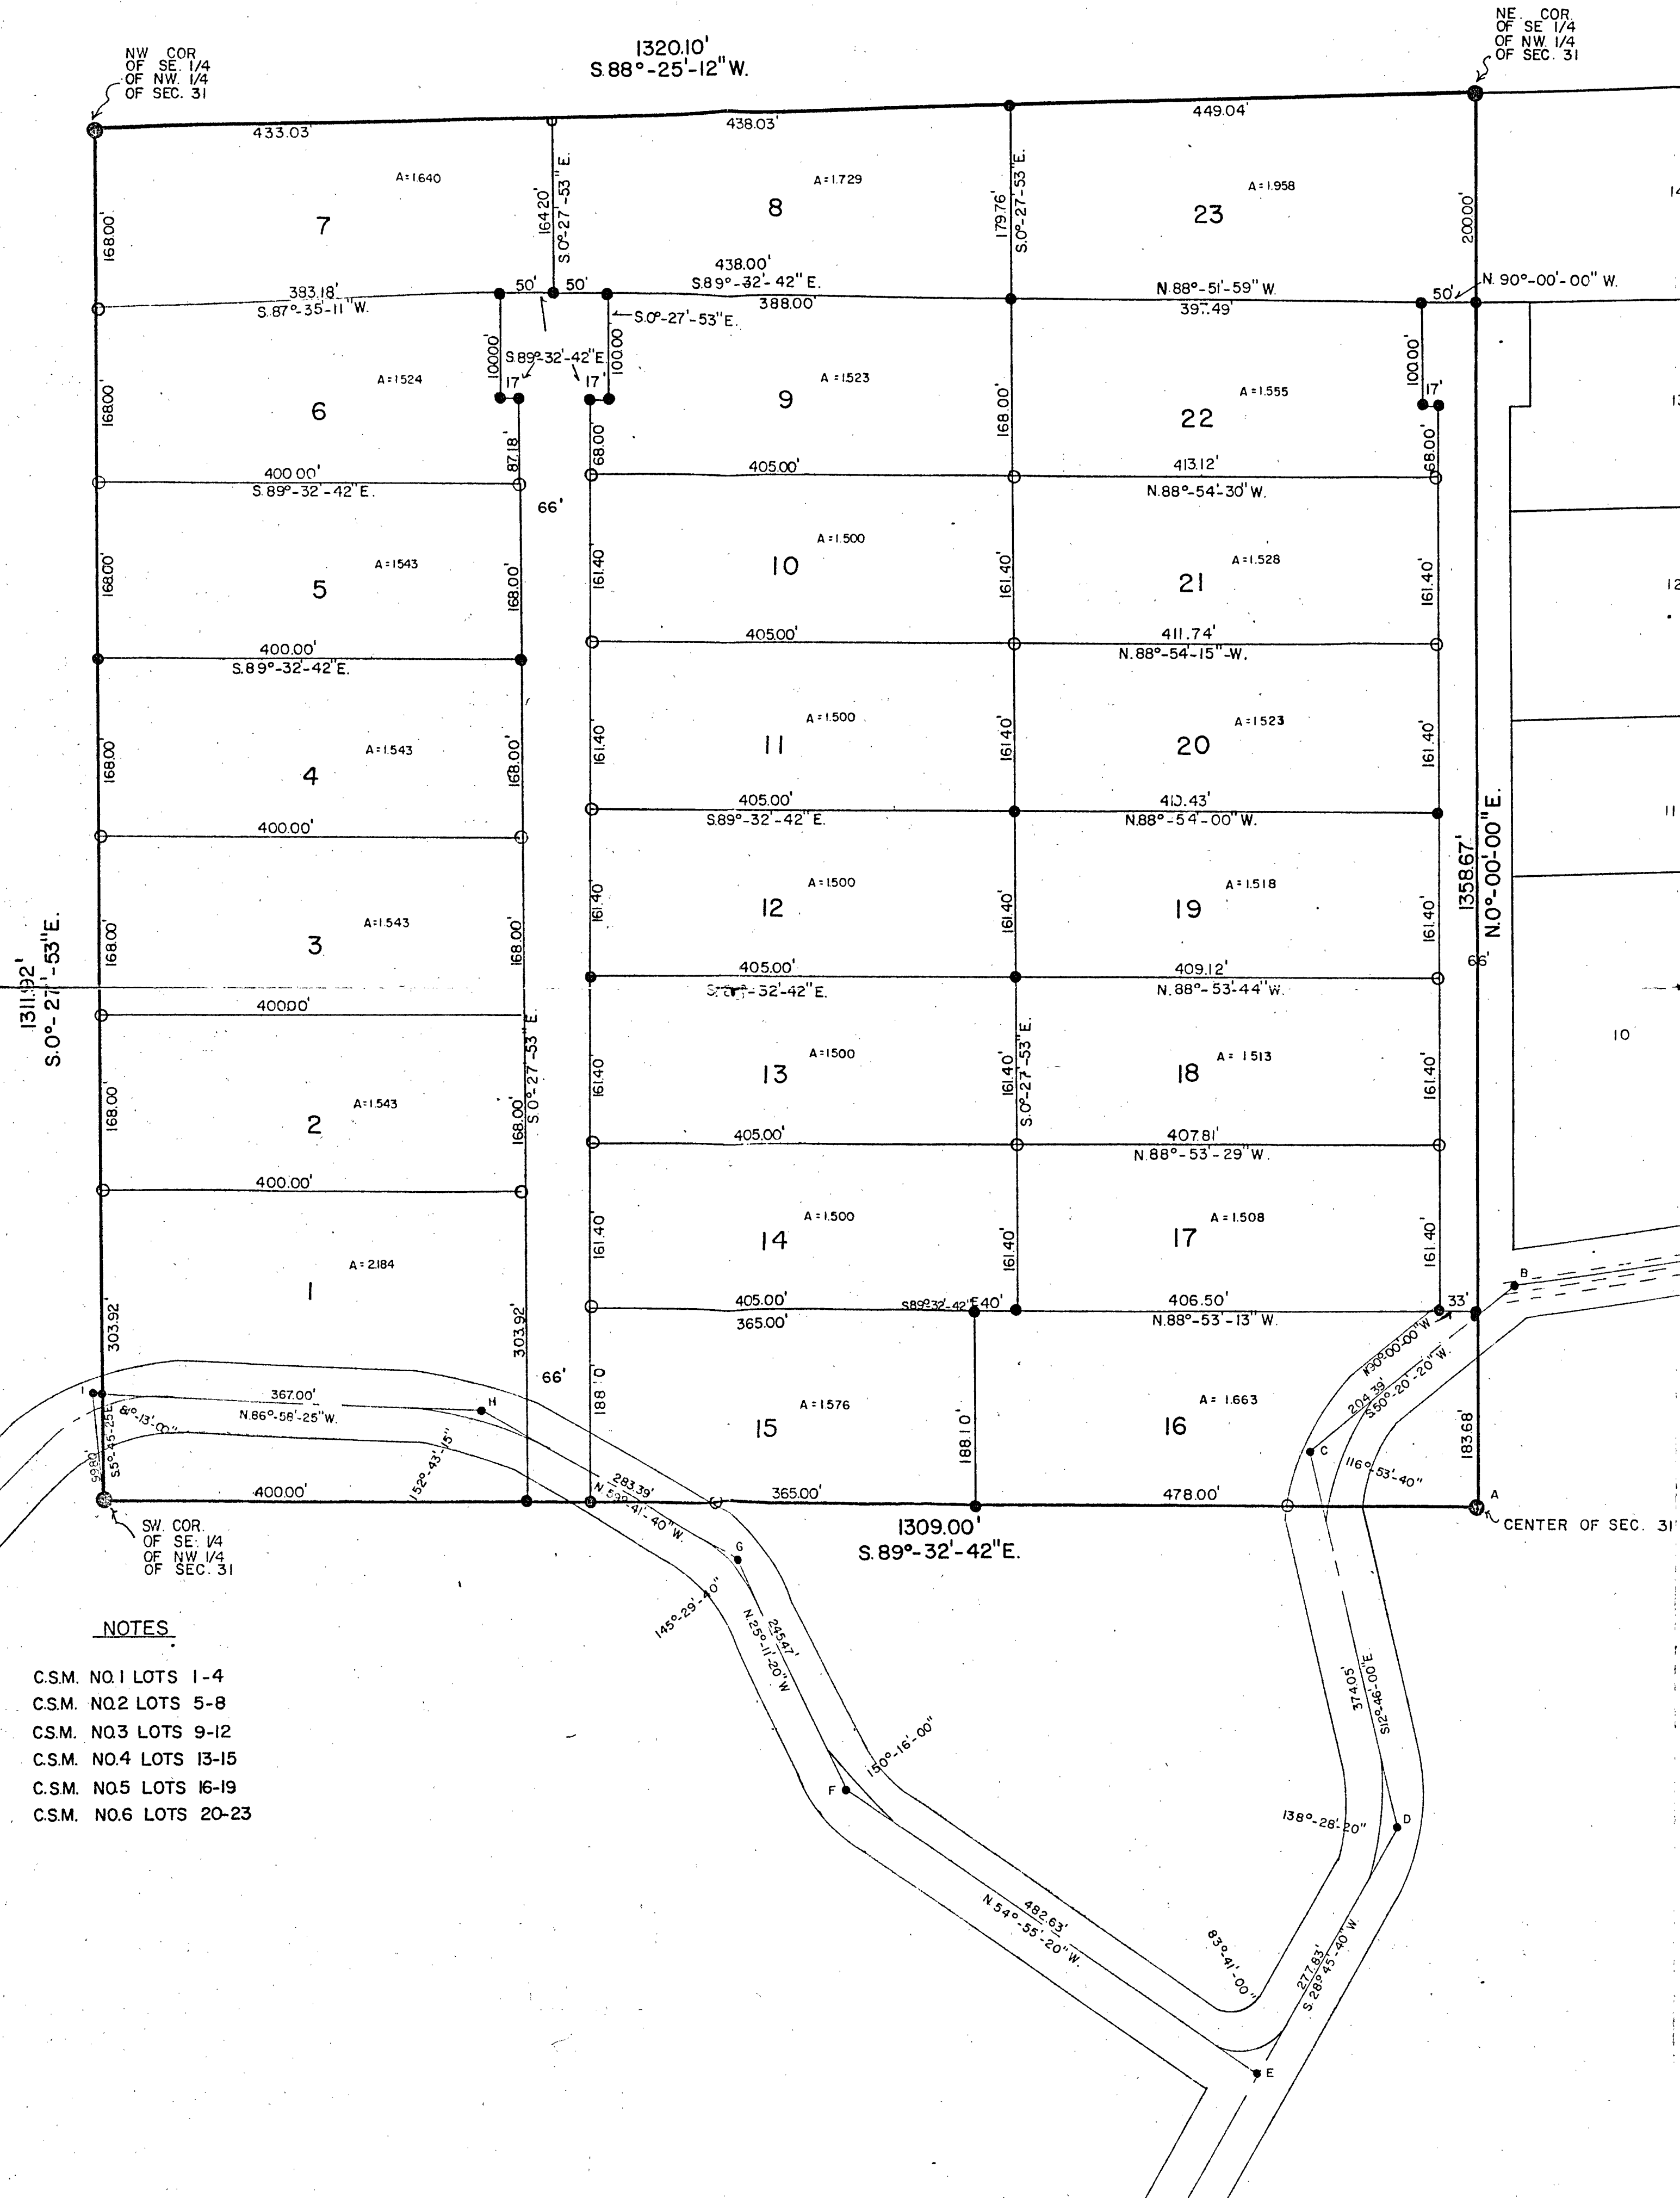


SE - NW - 31-34-13
 LYLE PARSONS
 AT: 1
 PICAGRELL, W.F.
 Put in HAY ROLL
 FOR MAY 1, 1978
 Lyle Parsons
 Cert. Sec.

NOTES

- CSM. NO.1 LOTS 1-4
- CSM. NO.2 LOTS 5-8
- CSM. NO.3 LOTS 9-12
- CSM. NO.4 LOTS 13-15
- CSM. NO.5 LOTS 16-19
- CSM. NO.6 LOTS 20-23

- - EXISTING IRONS
- - 2" IRONS
- - 1" IRONS

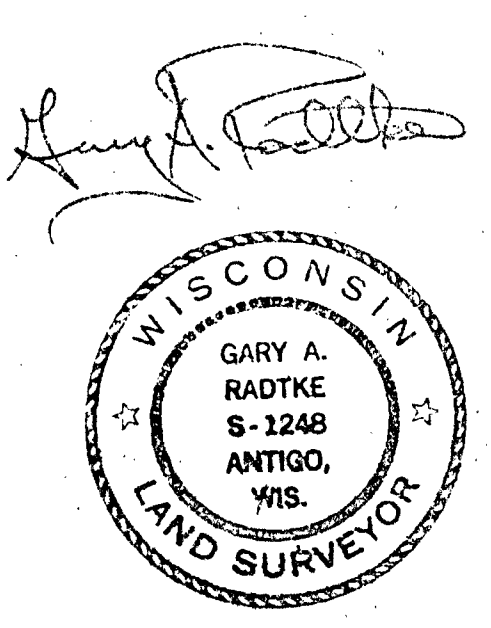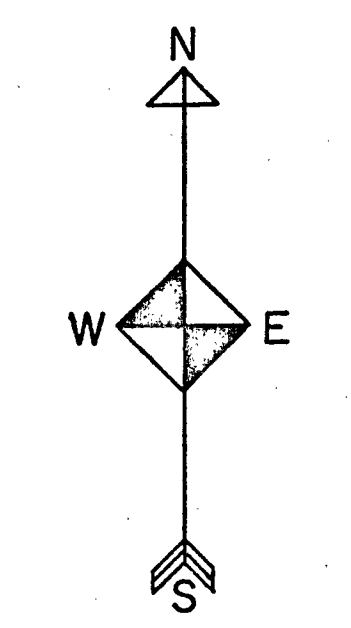

FOREST CO SURVEYOR
 FILE # 341331-19760107
 DATE _____ BY _____

LANGLADE DEVELOPMENT			
SCALE: 1"=100'	REVISIONS	BY	DATE
DATE: 1-7-76			
APPROVED: [Signature]			
TITLE: LYLE PARSONS			
			311

