

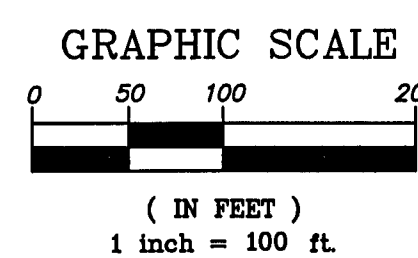
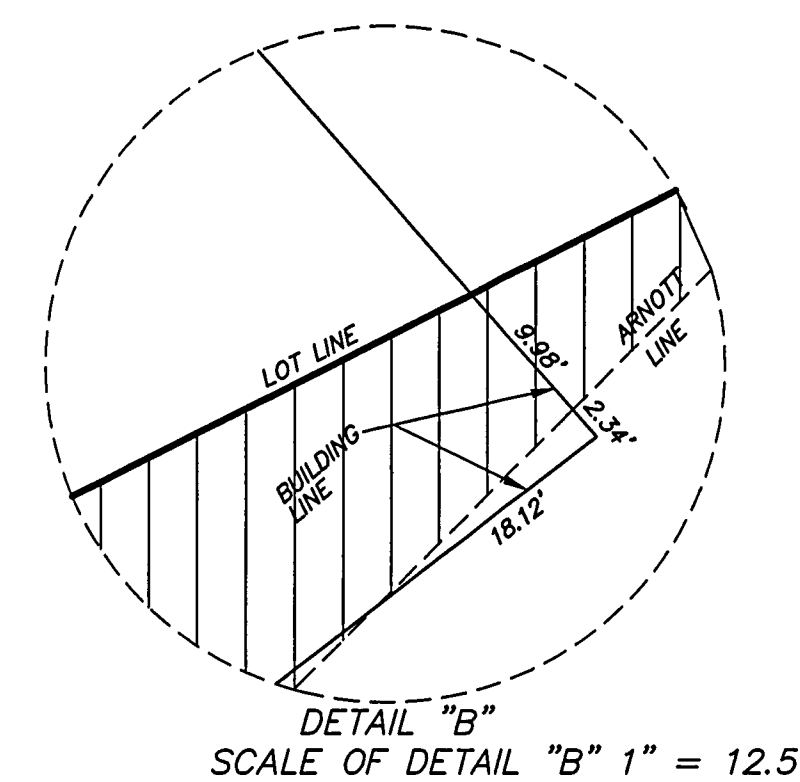
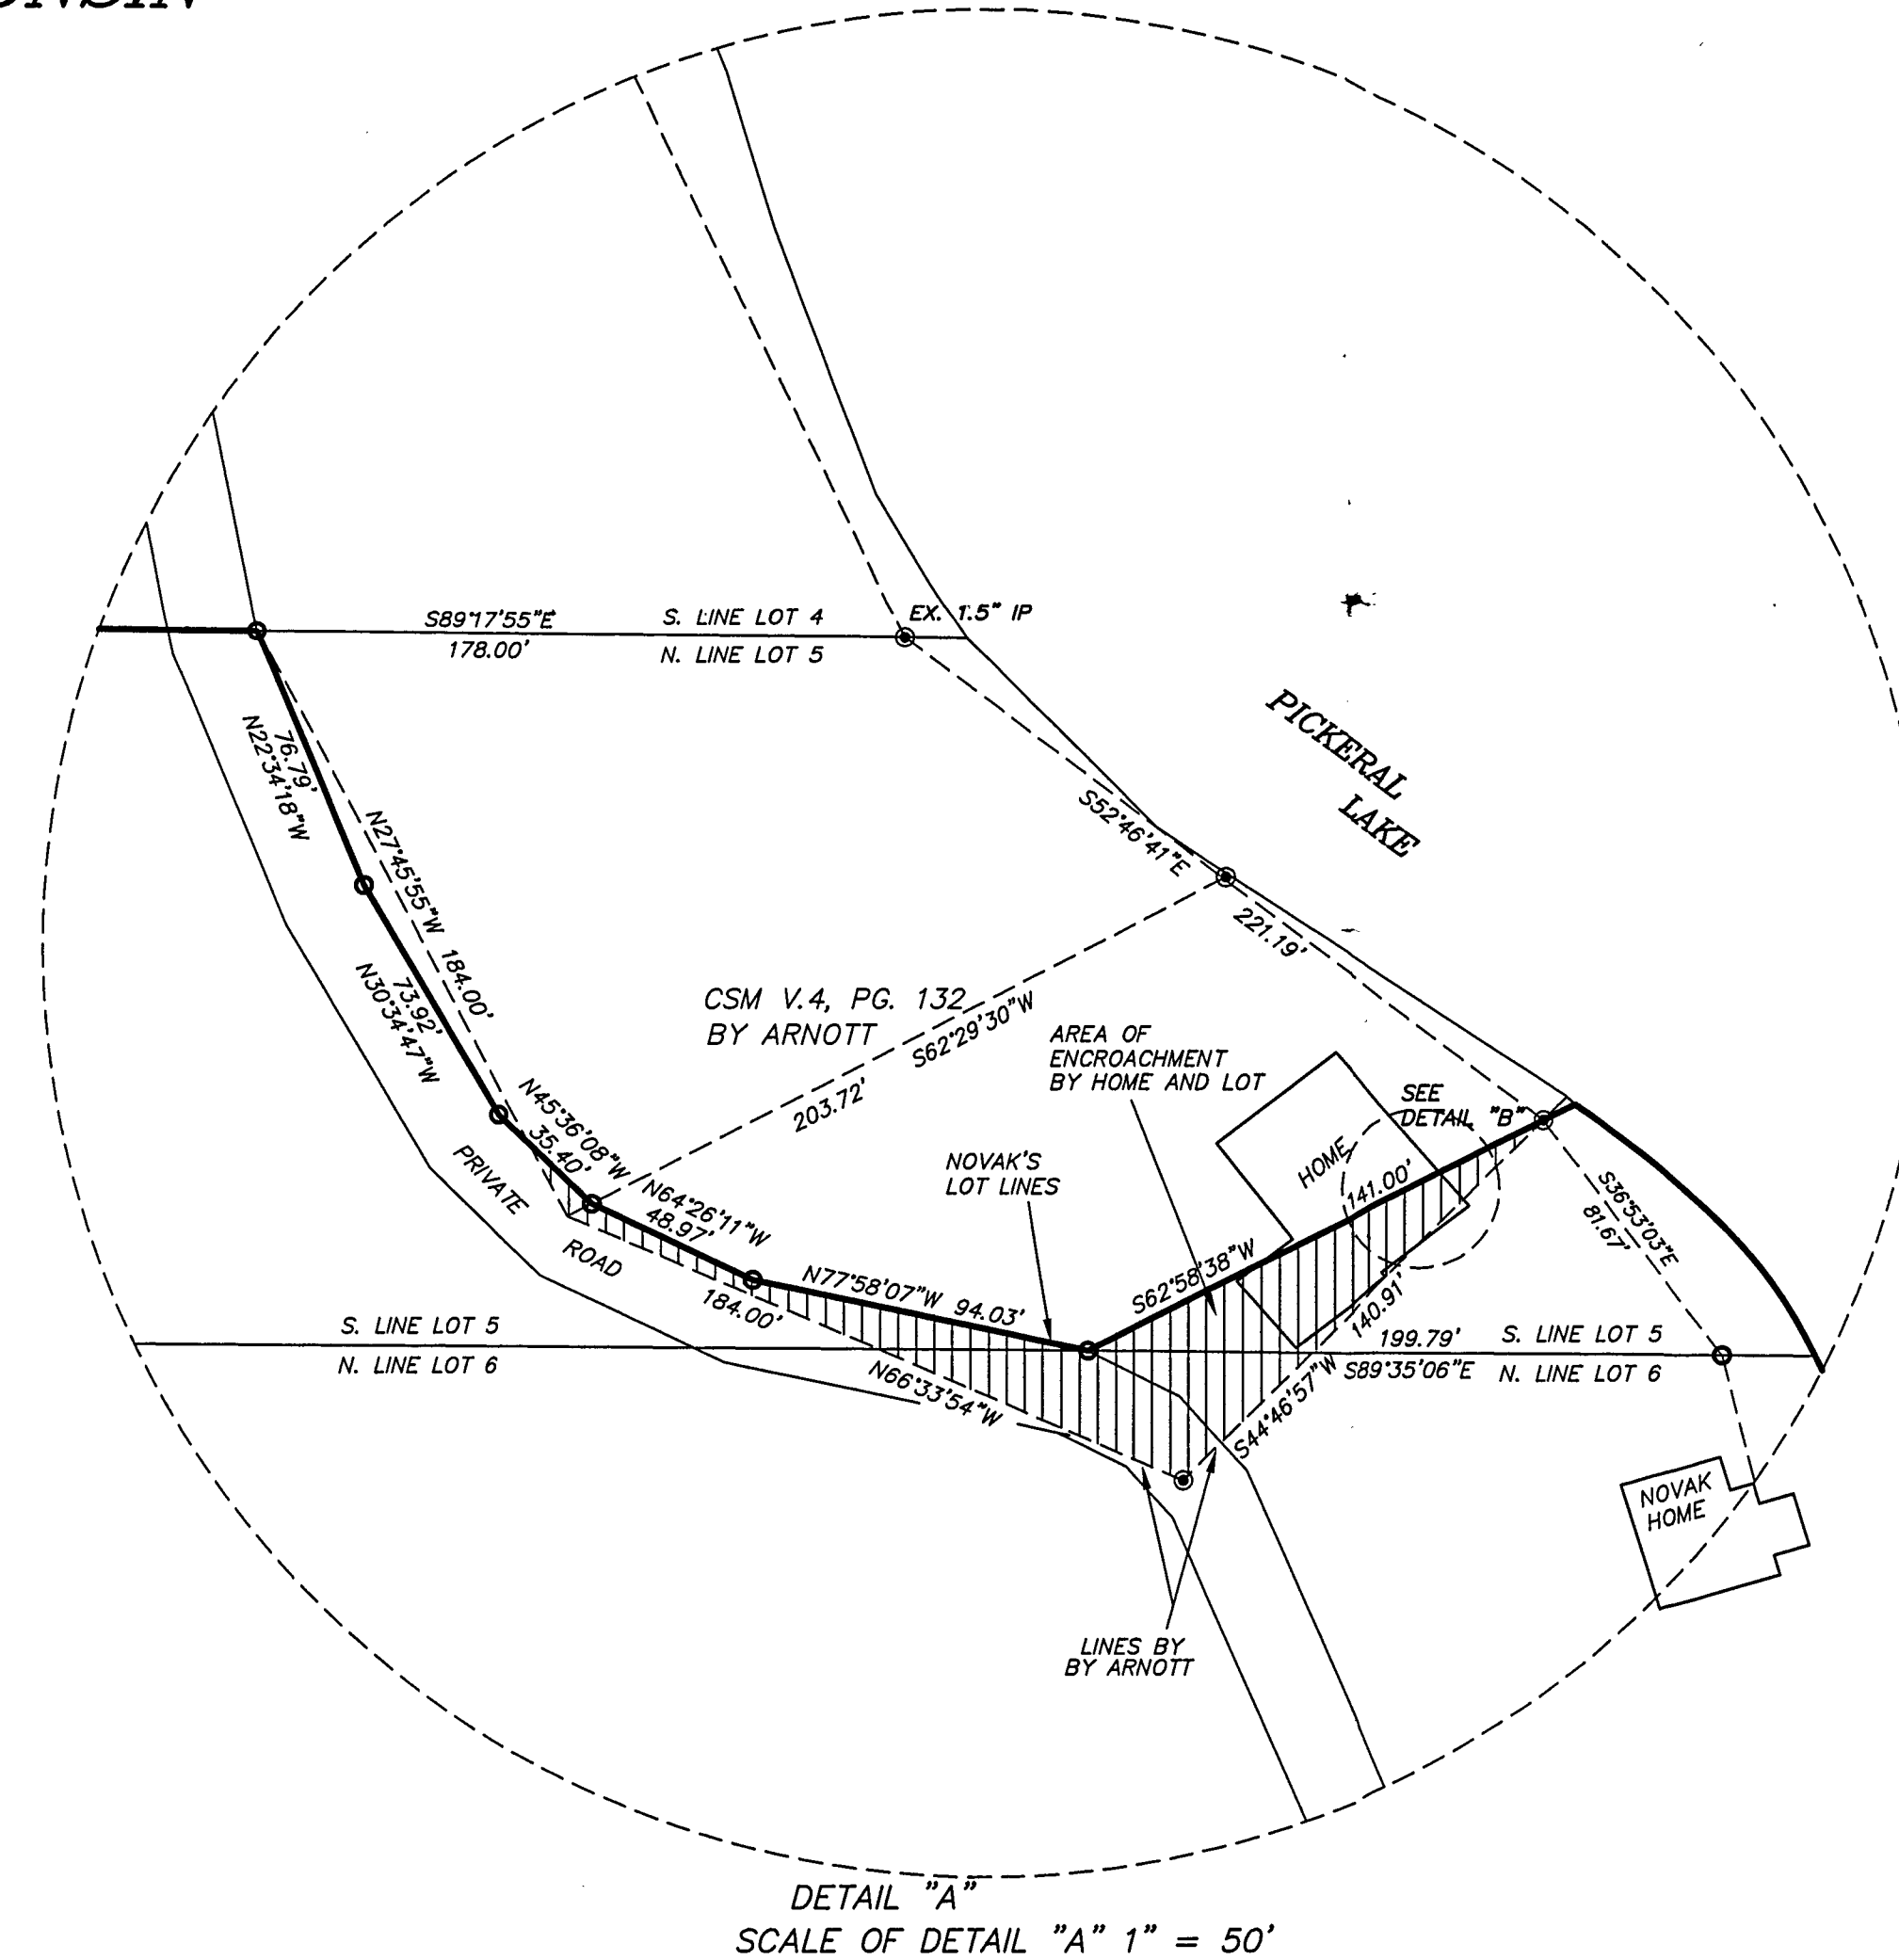


**SURVEY OF  
PART OF LOT 5 & ALL OF LOT 6 OF  
LAWN DALE WOODS PLAT, LOCATED IN  
G.L. 1 OF SECTION 31, T.34N., R.13E.,  
TOWN OF NASHVILLE,  
FOREST COUNTY, WISCONSIN**

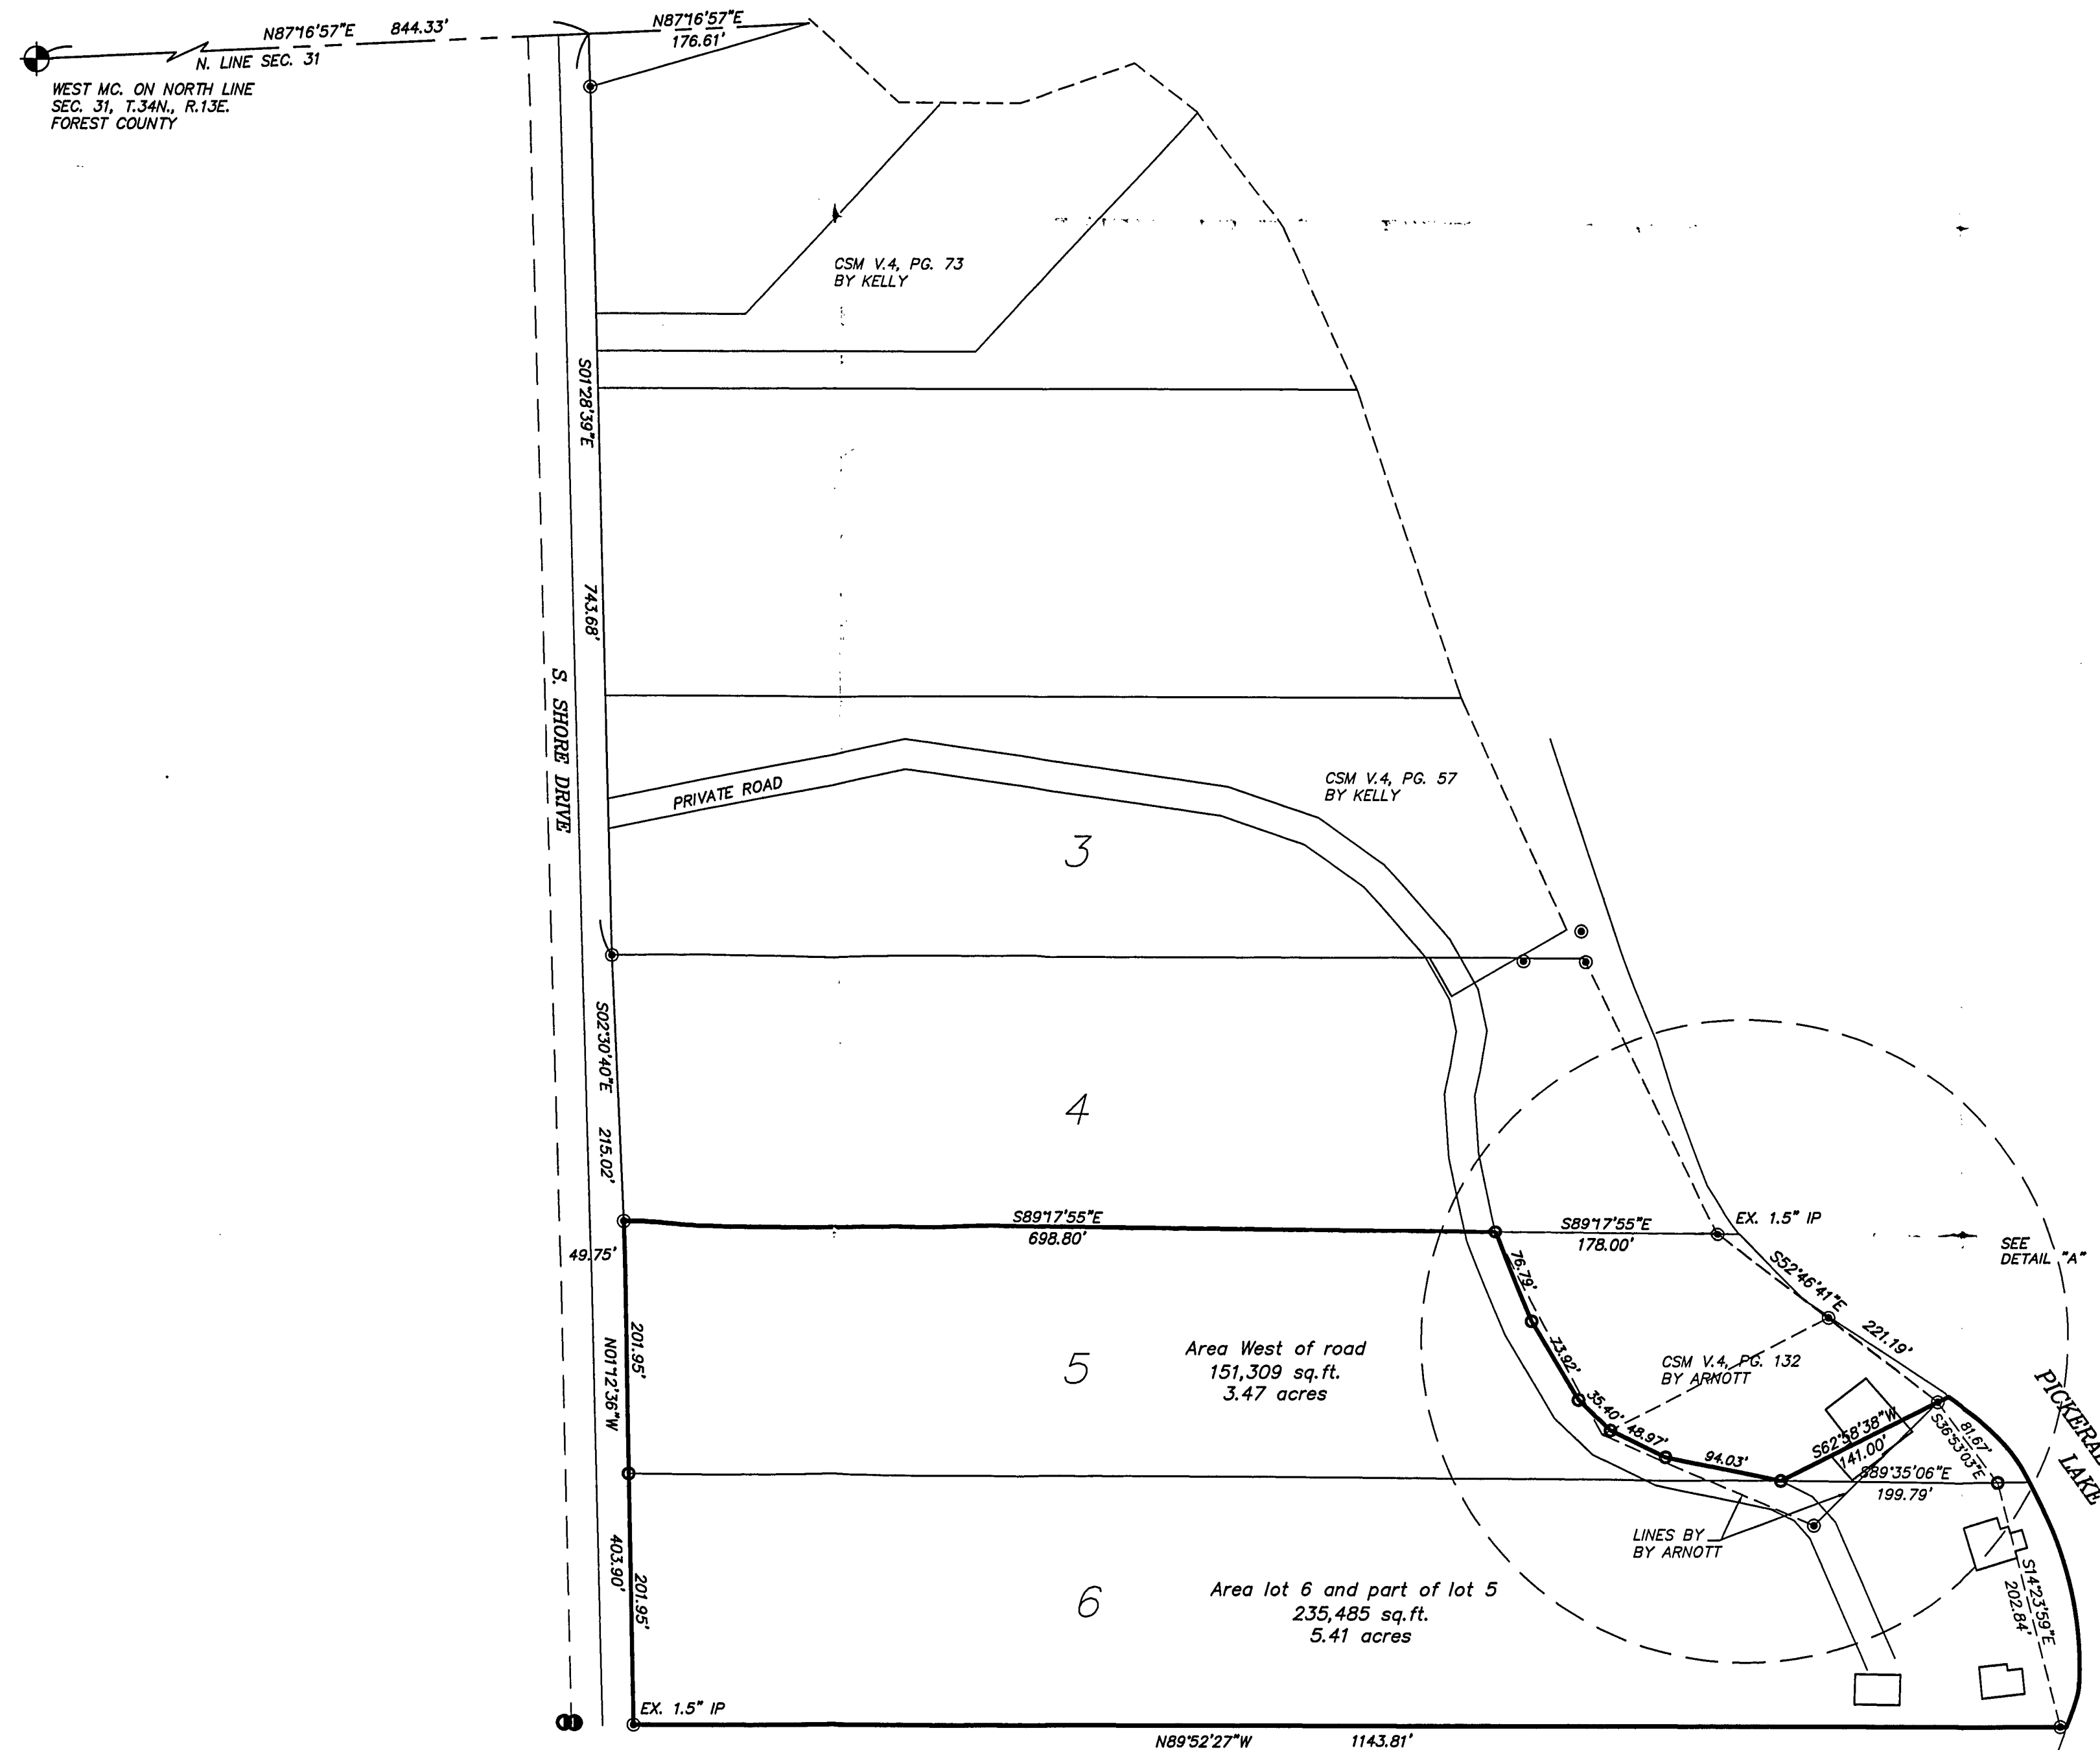

I, DEVON VANDEN HEUVEL, REGISTERED LAND SURVEYOR, HEREBY CERTIFY TO MY CLIENT(S) THAT I HAVE SURVEYED AND MAPPED THE PROPERTY SHOWN UPON THIS PLAT AND THAT THE WITHIN PLAT IS A TRUE AND CORRECT REPRESENTATION OF THE BOUNDARIES OF THE LAND SURVEYED, TO THE BEST OF MY KNOWLEDGE AND BELIEF.

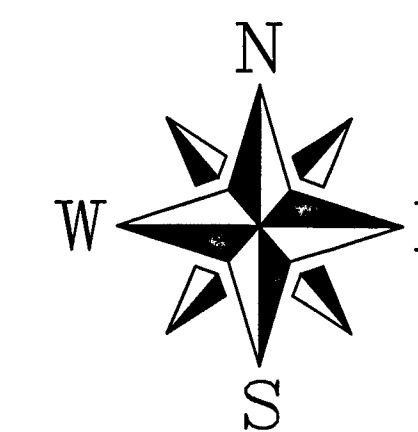

- 3/4" x 24" IRON ROD SET
- EX. 1" IRON PIPE, UNLESS NOTED
- 2" IRON PIPE FOUND
- EX. BRASS CAPPED MONUMENT

CLIENT:  
JACK NOVAK  
P.O. BOX 12  
PICKERAL, WI 54465

WISCONSIN  
DEVON VANDEN HEUVEL  
S-1709  
Rhineland, WI  
9/16/2002

© 2002 NICOLET SURVEYING

**NICOLET SURVEYING**  
1222 LINCOLN STREET, RHINELANDER, WI 54501  
715-362-2808  
715-362-4114 (FAX)

DRAWN BY: DJH DATE: 1/10/02  
CHECKED BY: JD SCALE: 1" = 100'  
F.B. FB. 11, PG. 45 PROJ. # 292

**SURVEY OF  
PART OF LOT 5 & ALL OF LOT 6 OF  
LAWN DALE WOODS PLAT, LOCATED IN  
G.L. 1 OF SECTION 31, T.34N., R.13E.,  
TOWN OF NASHVILLE,  
FOREST COUNTY, WISCONSIN**

FOREST CO SURVEYOR  
FILE # 34131-200216  
DATE BY

RECEIVED  
APR 20 2002