

FOREST CO SURVEYOR

FILE # 341332-20021230

DATE _____ BY _____

PARCEL 2

32,370 sq.ft.±

0.74 ACRES±


PICKEREL

PARCEL 1

3,080,000 sq.ft.±
70.71 ACRES±

MAP OF SURVEY

OF PART OF GOVERNMENT LOT 4 AND PART OF
GOVERNMENT LOT 5 OF SECTION 32, TOWNSHIP 34 NORTH,
RANGE 13 EAST, TOWN OF NASHVILLE, FOREST COUNTY,
WISCONSIN.

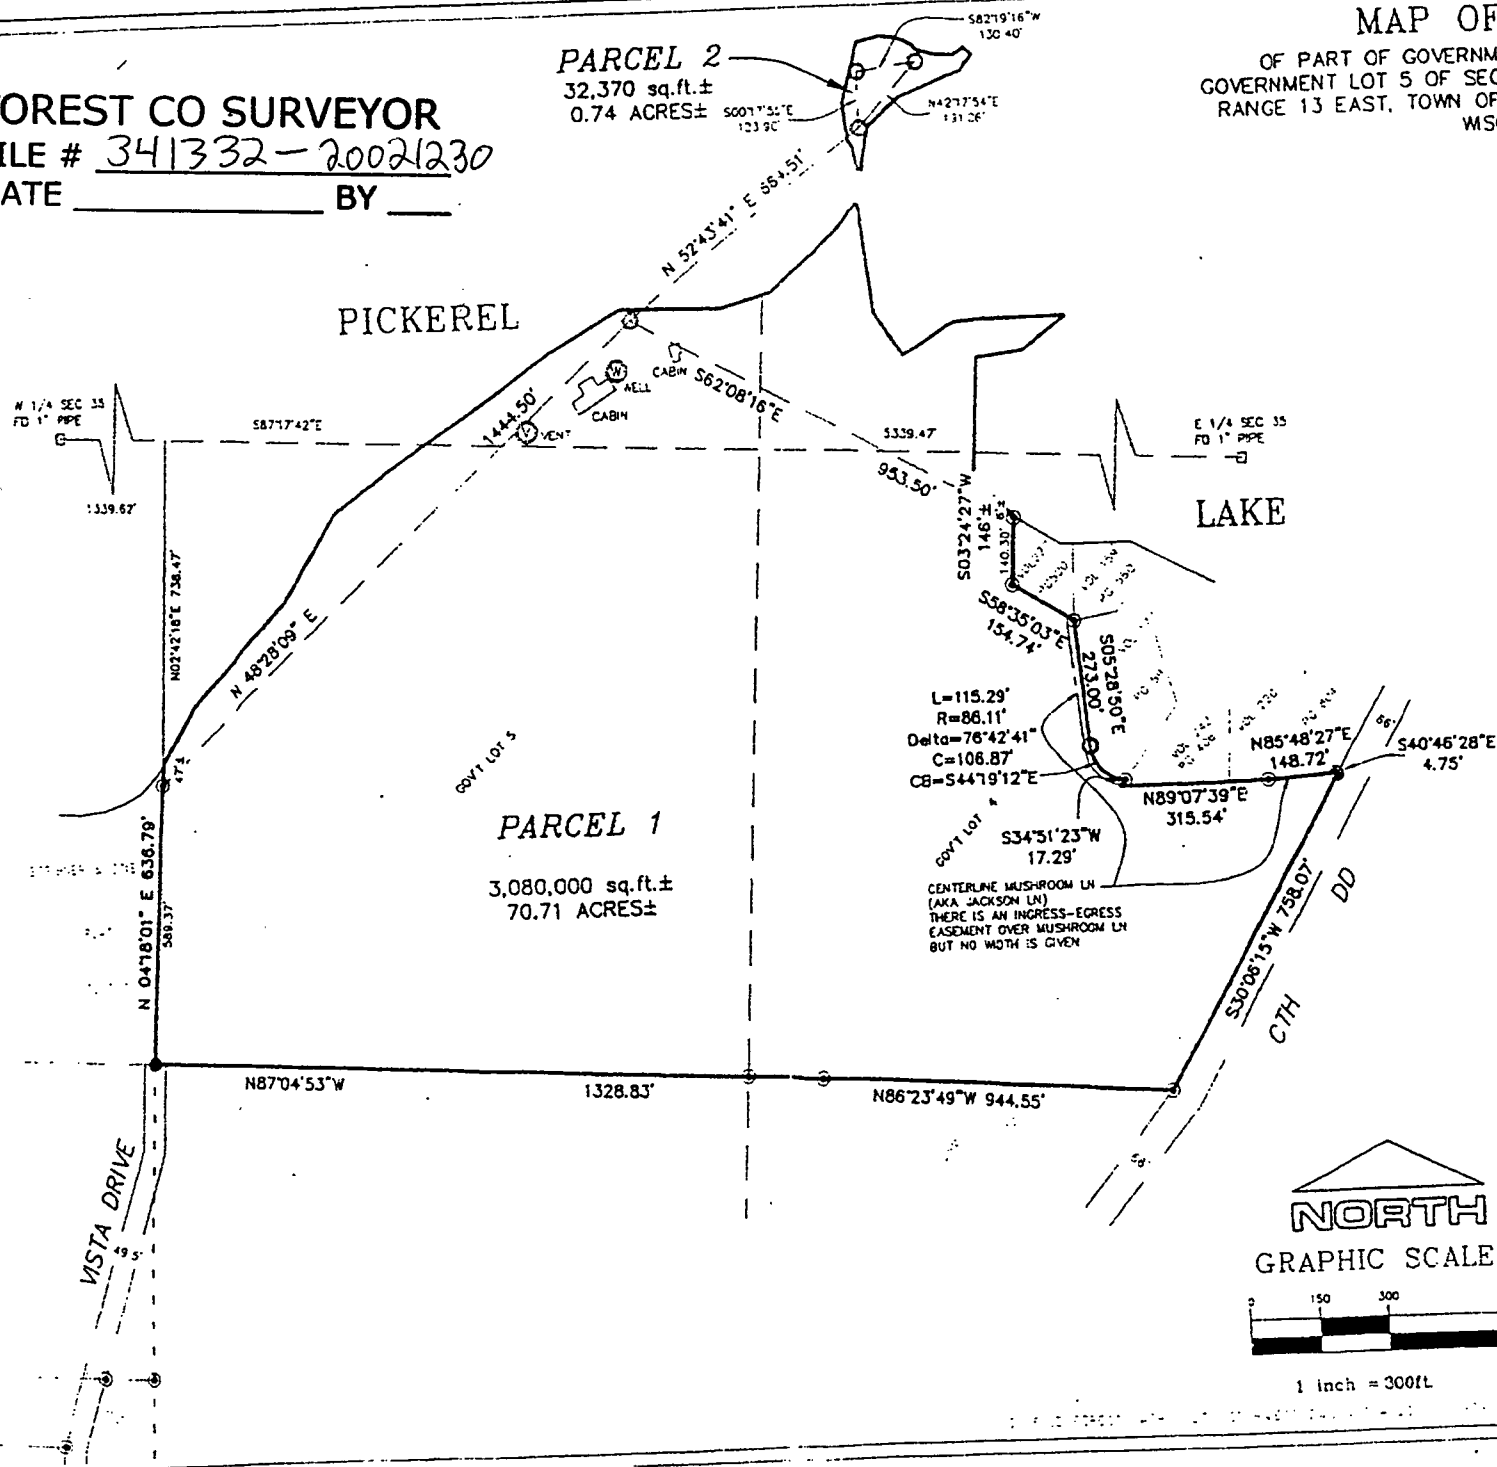

DRAWN BY: CB	CHECKED BY: CB
DATE: DEC 30 2001	JOB NO:
REVISION DATE:	
PLOVER RIVER LAND CO. INC. PLOVER FOREST CO. WISCONSIN	