
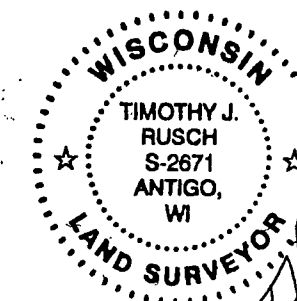


# SUNSET BAY CONDOMINIUM

PART OF GOVERNMENT LOTS 2 & 3,  
 SECTION 32, T34N-R13E,  
 TOWN OF NASHVILLE,  
 FOREST COUNTY, WISCONSIN

LOCATION DETAILS FOR INDIVIDUAL UNITS  
 SEE SHEET 1 FOR BOUNDARY DESCRIPTION

|        |           |            |
|--------|-----------|------------|
| Unit 1 | 22-2230-1 | 001.014.02 |
| Unit 2 | 22-2230-2 | 001.014.03 |
| Unit 3 | 22-2230-3 | 001.014.04 |
| Unit 4 | 22-2230-4 | 001.014.05 |
| Unit 5 | 22-2230-5 | 001.014.06 |
| Unit 6 | 22-2230-6 | 001.014.07 |
| Unit 7 | 22-2230-7 | 001.014.08 |
| Unit 8 | 22-2230-8 | 001.014.09 |

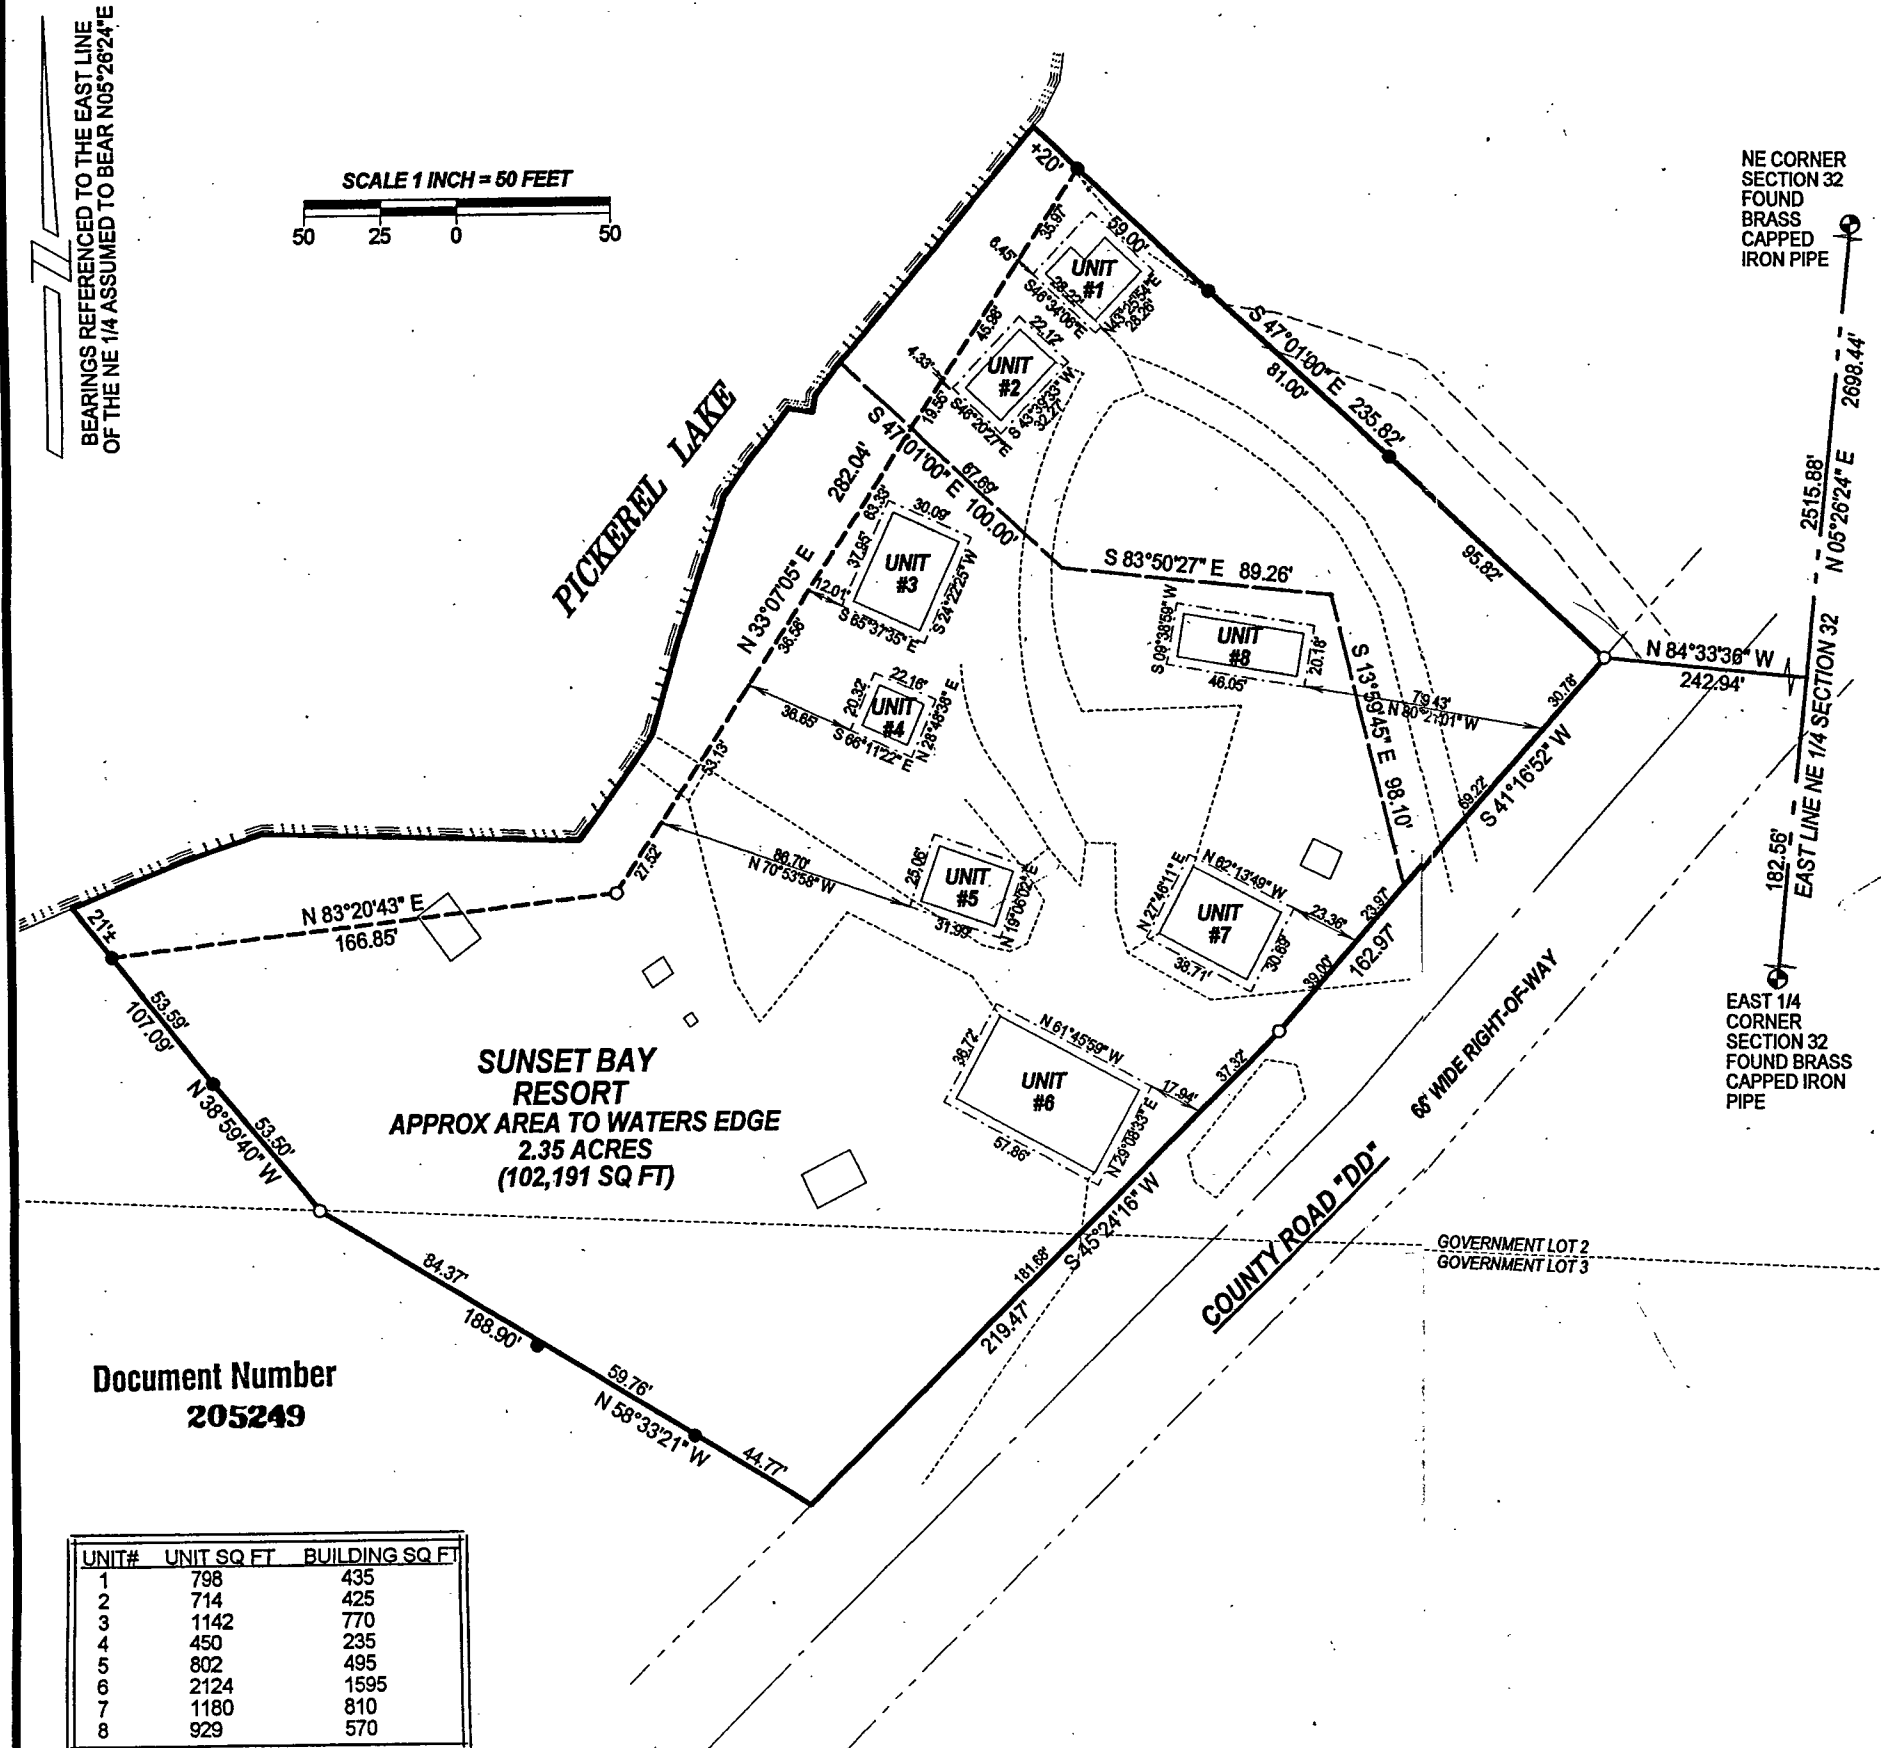

SURVEYED BY:  
 RUSCH ENGINEERING & SURVEYING LLC  
 400 RUSCH ROAD  
 ANTIGO, WI 54409  
 (715)623-5044  
 PROJECT #06-4565