

29/28 Section
32/33 Corner

BEARINGS ARE BASED ON THE
EAST-WEST 1/4 LINE BEARING OF S
89°55'19"W FROM A GLEN BARKER
SURVEY FOR CONSOLIDATED PAPERS,
INC.
NOTE: LEGAL DESCRIPTIONS ARE
PROVIDED ON SEPARATE SHEETS.

Being All of The
SE 1/4-NW 1/4 and the SW 1/4-NW 1/4
Section 33, T 34 N, R 13 E

Town of Nashville
Forest County, Wisconsin

SCALE: 1" = 120'



-LEGEND-


- 2" CAPPED IRON PIPE FOUND IN PLACE
- ALUMINUM MONUMENT FOUND IN PLACE
- 1-1/4" CAPPED IRON PIPE FOUND IN PLACE
- 1" IRON PIPE FOUND IN PLACE
- 1" IRON PIPE SET
- △ COMPUTED ANGLE POINT
- () BEARING AND DISTANCE OF RECORD
- △ BACKHOE SOIL DIG

SURVEYOR'S CERTIFICATE

"I HEREBY CERTIFY THAT I HAVE SURVEYED AND MAPPED
THE LANDS SHOWN HEREON AND THAT, TO THE BEST OF MY
KNOWLEDGE AND BELIEF, THIS SURVEY AND MAP IS A
TRUE AND CORRECT REPRESENTATION THEREOF, AND THAT
I HAVE COMPLIED WITH THE APPLICABLE REQUIREMENTS
OF CHAPTER A-E 7 OF THE WISCONSIN ADMINISTRATIVE
CODE, MINIMUM STANDARDS FOR PROPERTY SURVEYS.
DATED THIS 16th DAY OF DECEMBER, 1997.

Michael E. Weber
MICHAEL E. WEBER, R.L.S. #2070

N 1/16C

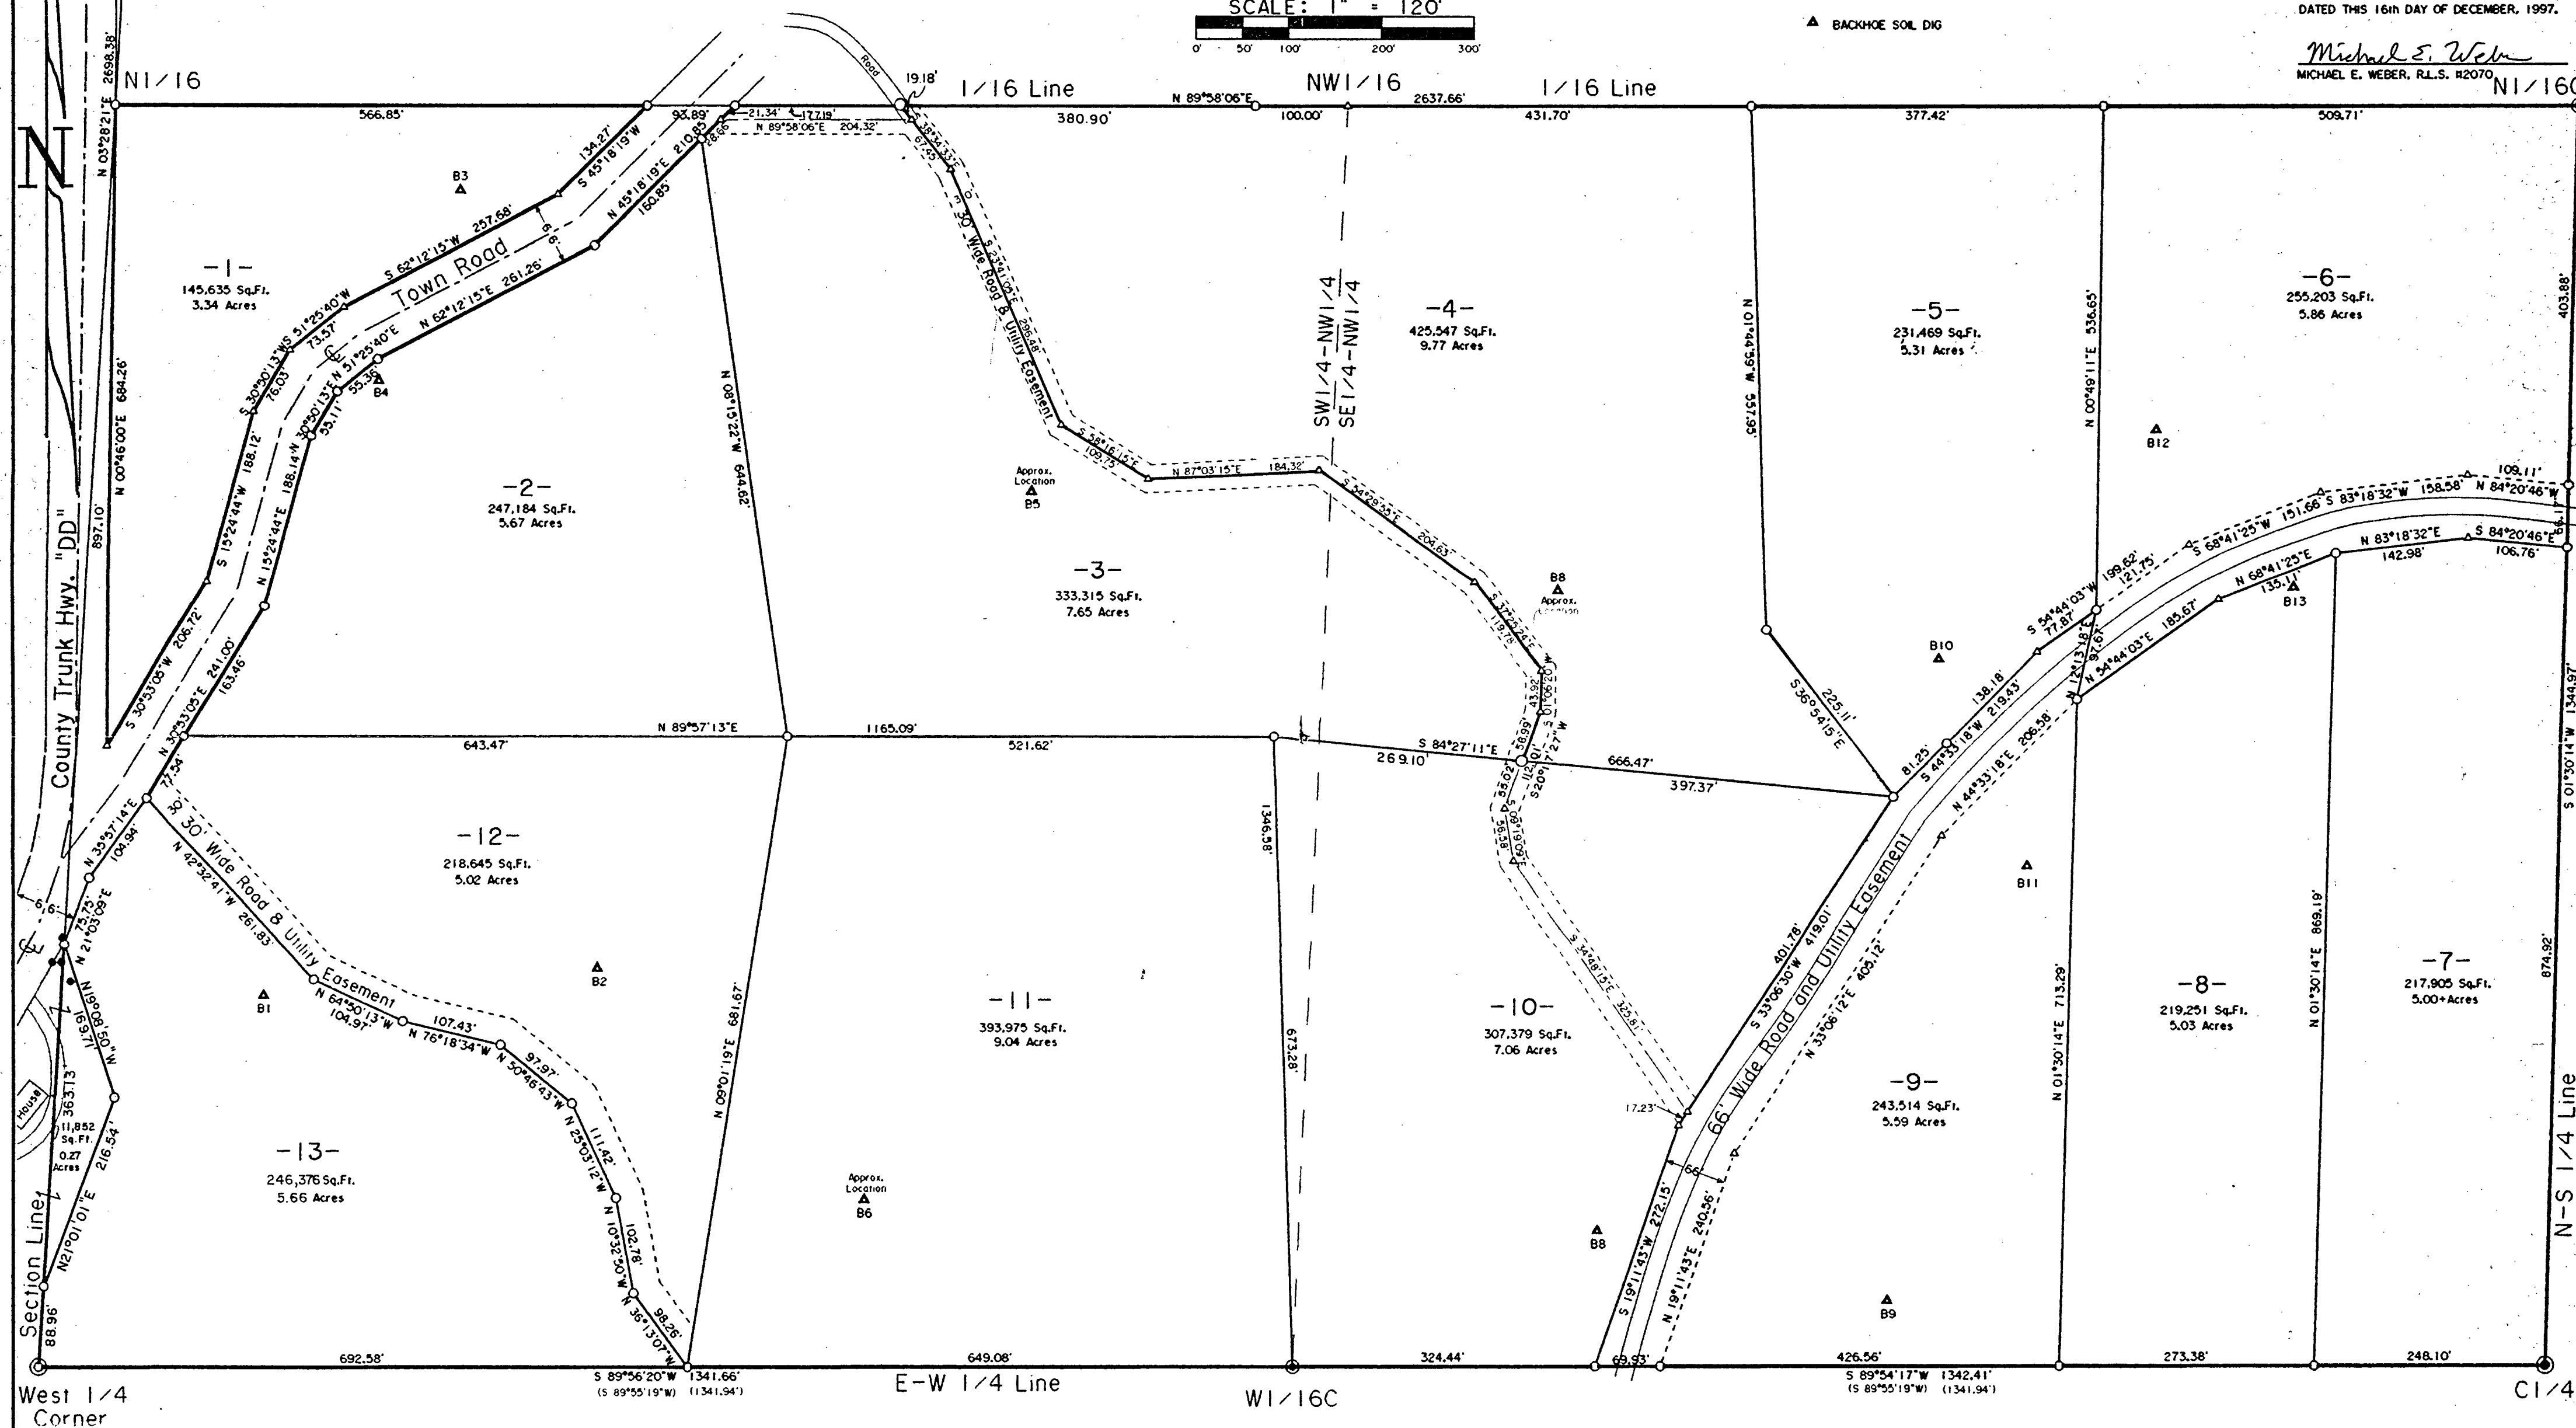


West 1/4
Corner

S 89°55'19"W (C1/4 to W1/4) 2684.07'
(S 89°55'19"W) (2683.87')

FOREST CO SURVEYOR
FILE # 341333-19971216
DATE BY

Revised 12/24/97 (Lots 4, 4 & 5)
Revised 1/14/98 (Lot 13 & Triangle)

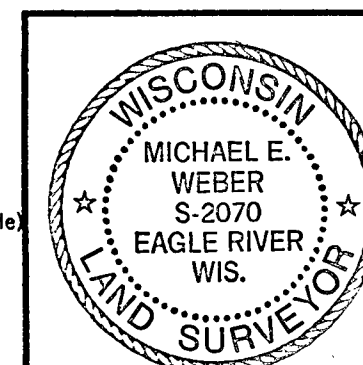

SURVEY FOR
TAYLOR INVESTMENT
CORPORATION
P.O. BOX 108, MINOCQUA, WI 54548

SCALE 1" = 120' DATE 12/16/97 DWN. BY TAB

DWG. NO. E1293 Eagle Landmark Surveying, Inc.
EAGLE RIVER, WI