

FOREST CO SURVEYOR
FILE # 341333-20070205
DATE _____ BY _____

MAP OF SURVEY

PICKEREL LAKE CLUB

LOCATED IN SECTIONS 33 AND 34
T 34 N - R 13 E, TOWN OF NASHVILLE
FOREST COUNTY, WISCONSIN

NOTES:

TOWN ROADS SHOWN AS 66' WIDE RIGHT-OF-WAY

EASEMENT ROAD WITHIN PICKEREL LAKE CLUB IS FURTHER DESCRIBED
IN ACCOMPANYING MAP AND DESCRIPTION

OTHER ROADS SHOWN AS DOTTED LINE ARE FOR REFERENCE ONLY.
NOT ALL ROADS WITHIN THIS PROPERTY ARE SHOWN ON THIS MAP

ACREAGE INDICATED ON EACH LOT INCLUDES PUBLIC AND PRIVATE
ROADWAY AREAS

LEGEND

- ALUMINUM-CAPPED SURVEY MONUMENT FOUND IN PLACE
- IRON PIPE SET - 1.05" OD X 24" LONG, WEIGHING 1.13 #/LF
- PRIVATE ROADWAY W/ EASEMENT
- ROADWAY

I, TIMOTHY J. RUSCH, REGISTERED LAND
SURVEYOR, DO HEREBY CERTIFY:

THAT I HAVE SURVEYED AND MAPPED BY THE
ORDER OF SECLUDED LAND COMPANY,
PARCELS OF LAND LOCATED IN SECTION 33 AND
SECTION 34, T34N-R13E, AS SHOWN HEREIN.


THAT ADDITIONAL INFORMATION REGARDING
WETLANDS, SOIL TESTS, ZONING REGULATIONS,
ETC MAY BE NECESSARY FOR PARCEL OWNERS
TO SECURE SANITARY OR BUILDING PERMITS.

THAT THIS MAP IS A TRUE AND CORRECT
REPRESENTATION OF THE BOUNDARIES
SURVEYED TO THE BEST OF MY KNOWLEDGE
AND BELIEF.

SURVEYED BY:
RUSCH ENGINEERING & SURVEYING LLC
400 RUSCH ROAD
ANTIGO, WI 54409
(715)623-5044

PROJECT # 06-4607
FEBRUARY 5, 2007

PRELIMINARY

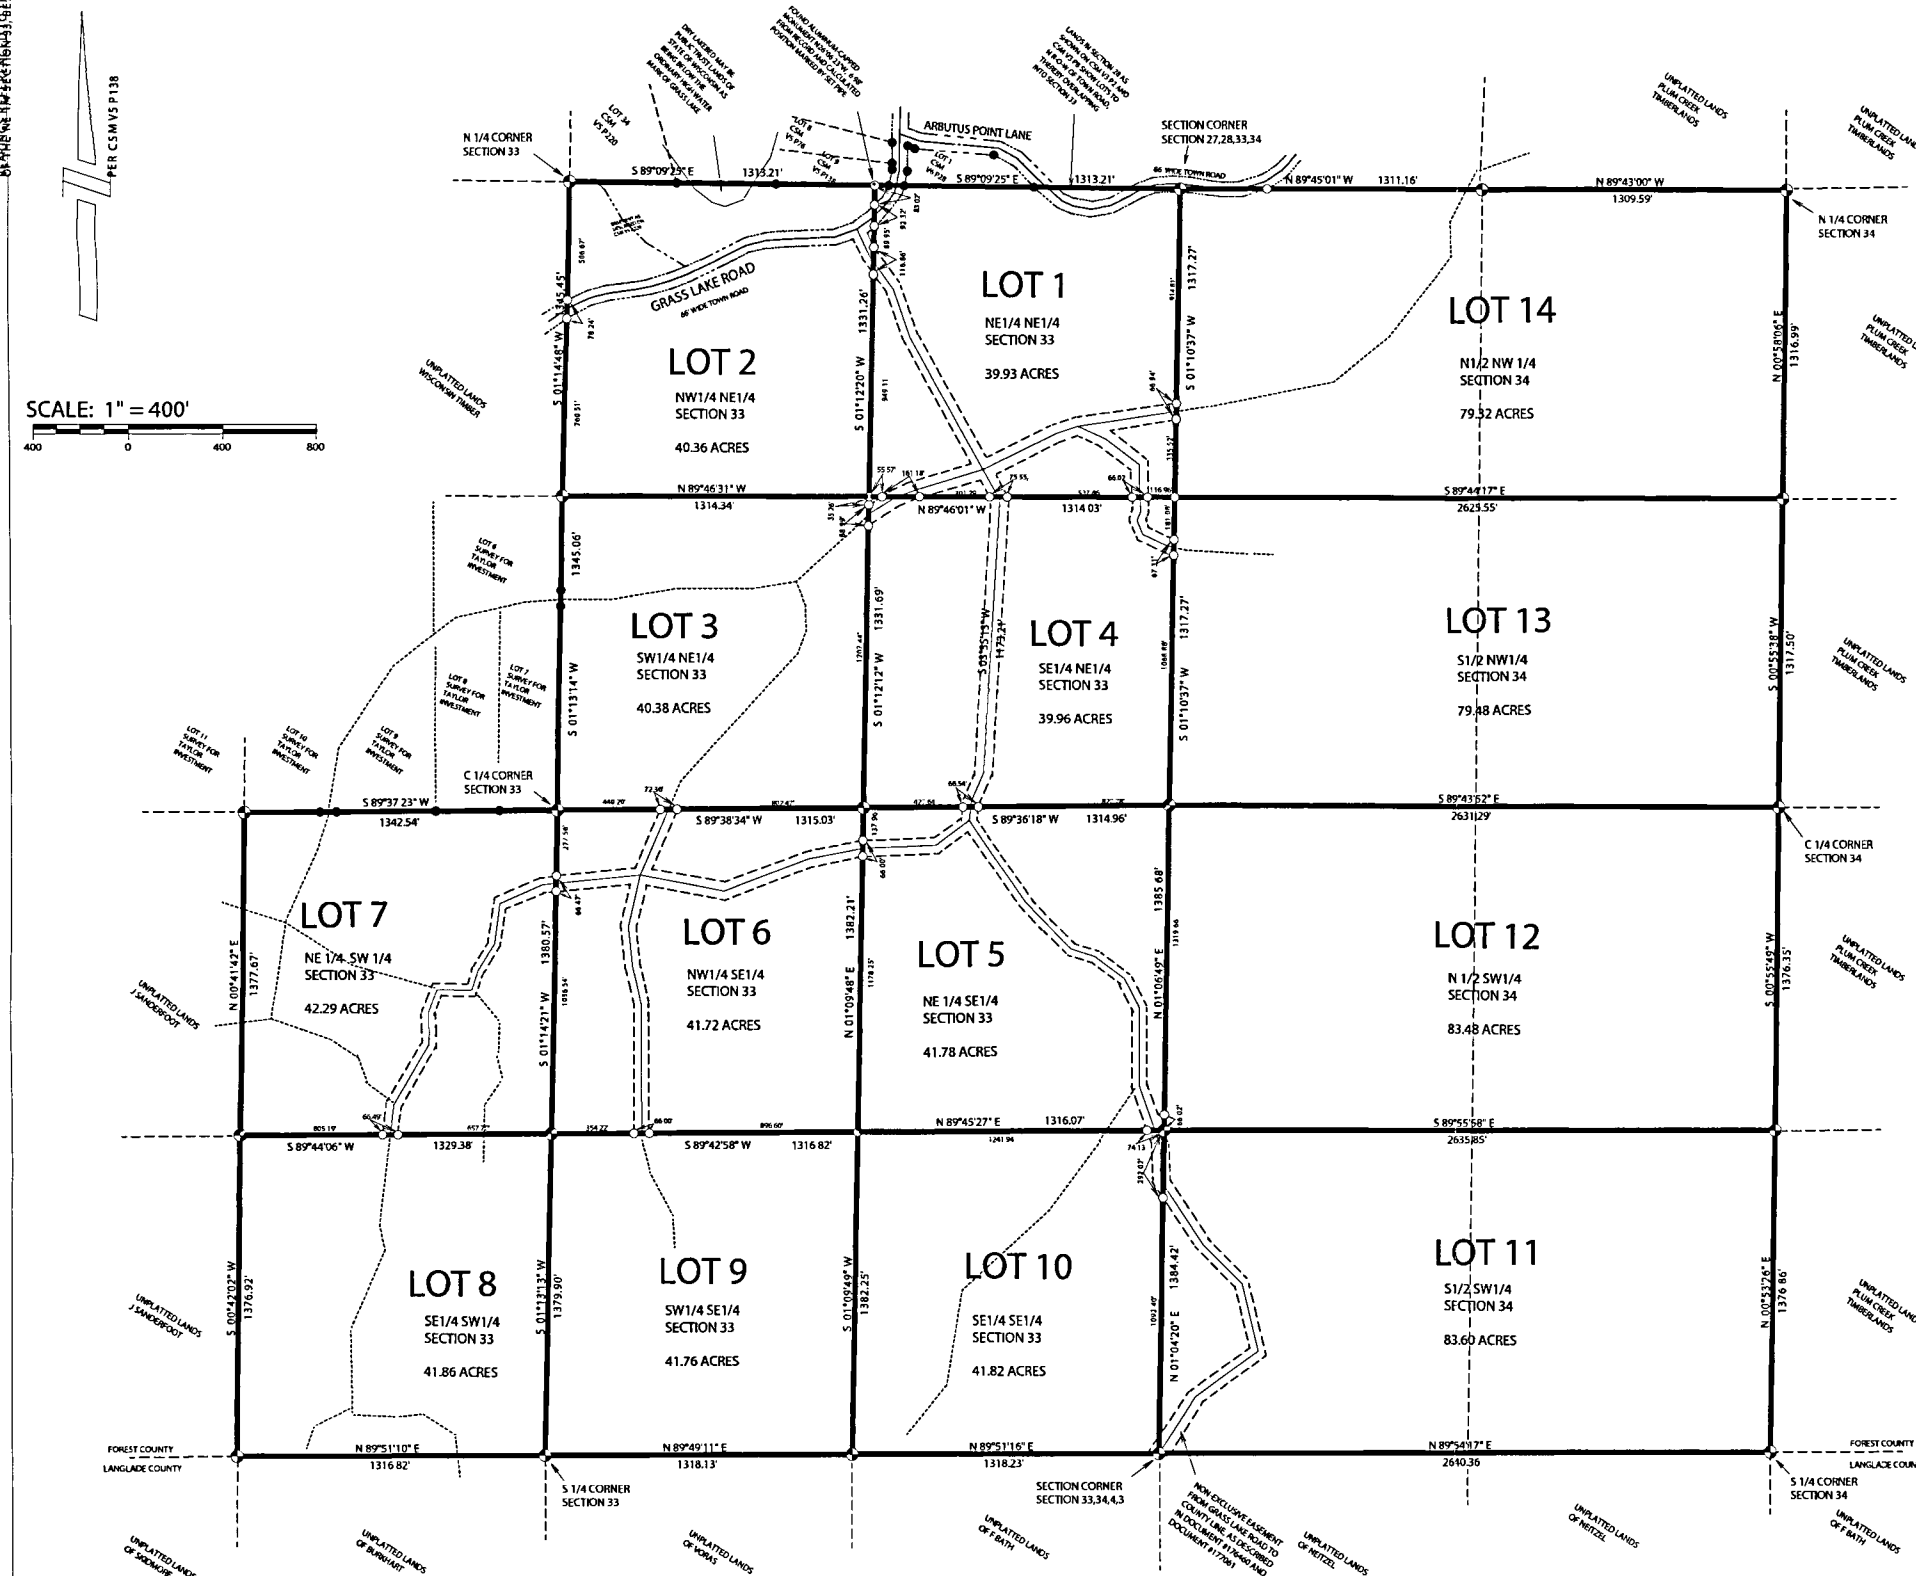


PICKEREL LAKE CLUB

LOCATED IN SECTIONS 33 AND 34
T 34 N - R 13 E, TOWN OF NASHVILLE
FOREST COUNTY, WISCONSIN

SCALE: 1" = 400'

LEGEND

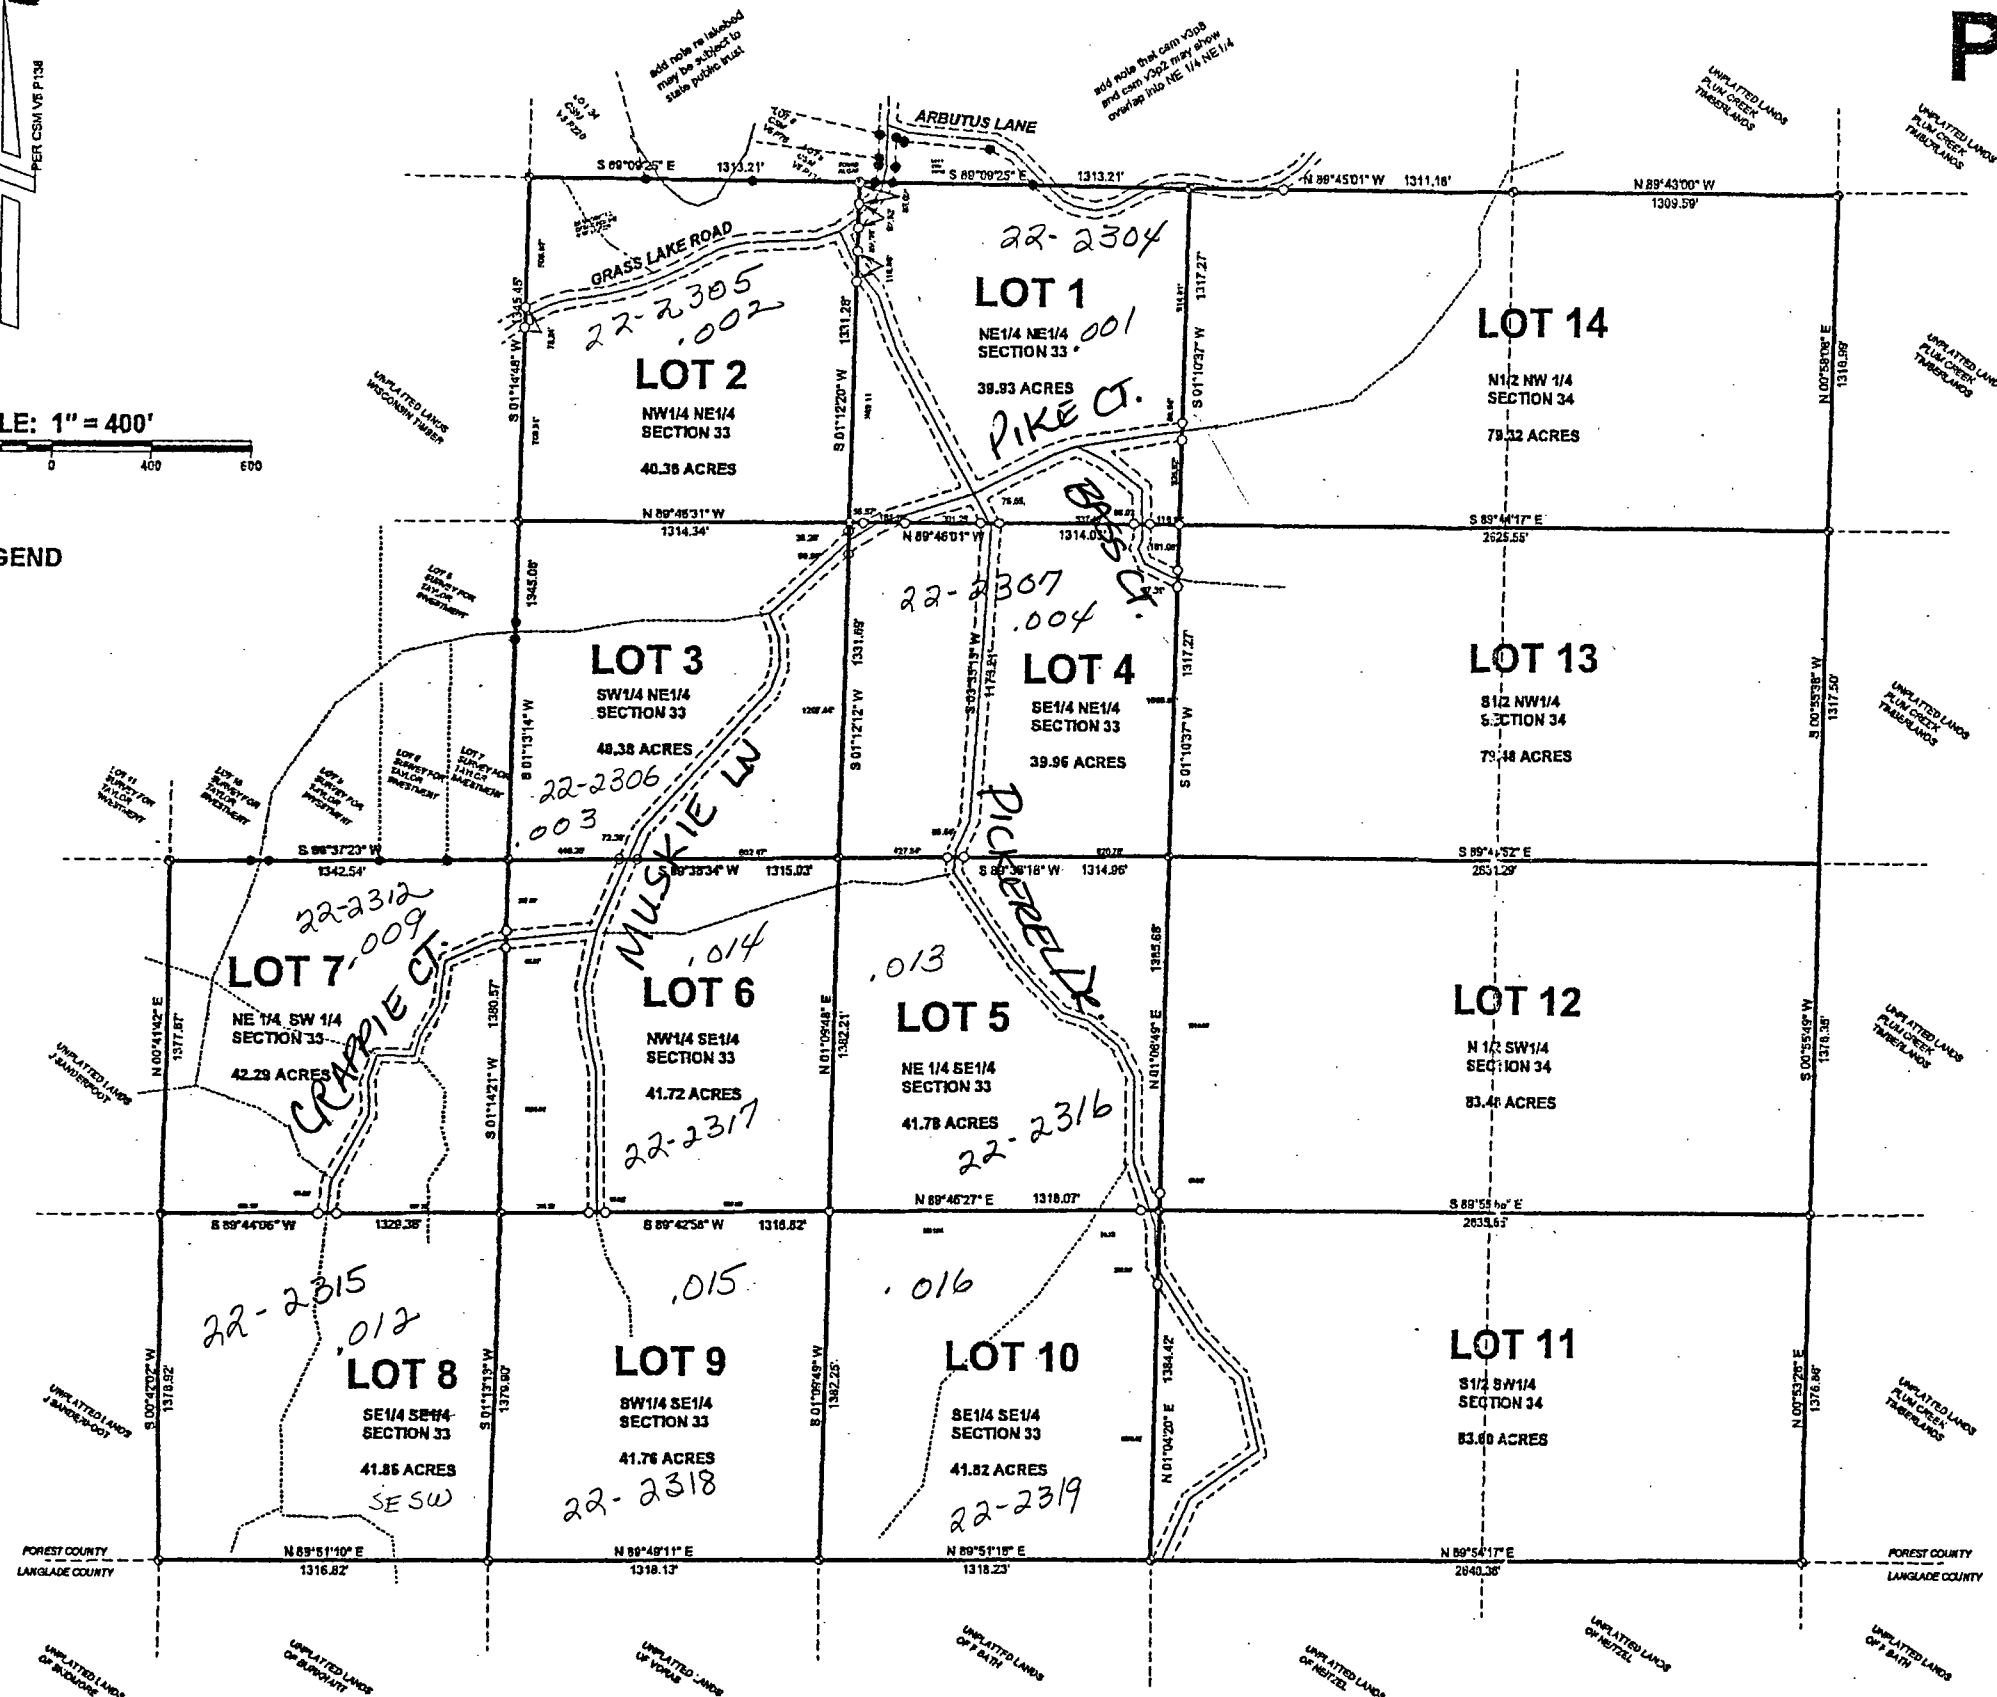

I, TIMOTHY J. RUSCH, REGISTERED LAND SURVEYOR, DO HEREBY CERTIFY:

THAT I HAVE SURVEYED AND MAPPED BY THE ORDER OF SECLUDED LAND COMPANY, PARCELS OF LAND LOCATED IN SECTION 33 AND SECTION 34, T34N-R13E, AS MAPPED HEREIN.

THAT THIS MAP IS A TRUE AND CORRECT REPRESENTATION OF THE BOUNDARIES SURVEYED TO THE BEST OF MY KNOWLEDGE AND BELIEF.

SURVEYED BY:
RUSCH ENGINEERING & SURVEYING LLC
400 RUSCH ROAD
ANTIGO, WI 54409
(715) 823-5044
PROJECT # 08-4607