

FOREST CO SURVEYOR
FILE # 341335-2013025
DATE _____ BY _____

PLAT OF SURVEY

THE SE1/4 SE1/4 AND PART OF THE SW1/4 SE1/4 OF SECTION 35, T35N-R13E,
THE NE1/4 NE1/4 AND PART OF THE NW1/4 NE1/4, SE1/4 NE1/4,
NE1/4 SE1/4, AND SE1/4 SE1/4 OF SECTION 2, T34N-R13E,
THE NW1/4 NE1/4 AND PART OF THE NE1/4 NE1/4,
NE1/4 NW1/4 AND NW1/4 NW1/4 OF SECTION 11,
T34N-R13E, TOWN OF NASHVILLE, FOREST COUNTY, WISCONSIN

I, TIMOTHY J. RUSCH, REGISTERED LAND SURVEYOR, DO HEREBY CERTIFY:

THAT I HAVE SURVEYED AND MAPPED BY THE ORDER OF PLUM CREEK TIMBERLANDS, OWNER, THE SE1/4 SE1/4 AND PART OF THE SW1/4 SE1/4 OF SECTION 35, T35N-R13E, THE NE1/4 NE1/4 AND PART OF THE NW1/4 NE1/4, SE1/4 NE1/4, NE1/4 SE1/4, AND SE1/4 SE1/4 OF SECTION 2, T34N-R13E, THE NW1/4 NE1/4 AND PART OF THE NE1/4 NE1/4, NE1/4 NW1/4 AND NW1/4 NW1/4 OF SECTION 11, T34N-R13E, TOWN OF NASHVILLE, FOREST COUNTY, WISCONSIN.



BEING MORE PARTICULARLY DESCRIBED AS FOLLOWS:

BEGINNING AT THE SOUTH 1/4 CORNER OF SECTION 2, T34N-R13E; THENCE S89°50'29"E, 1316.84 FEET; THENCE N00°40'32"E, 2838.34 FEET; THENCE N00°41'28"E, 1314.84 FEET; THENCE S89°51'29"W, 1317.50 FEET; THENCE N00°40'16"E, 1147.25 FEET; THENCE N00°09'10"E, 1318.59 FEET; THENCE S89°53'59"E, 2634.04 FEET; THENCE S00°00'48"E, 1312.40 FEET; THENCE S00°42'36"W, 2472.03 FEET; THENCE S00°40'48"W, 2630.91 FEET; THENCE S01°47'14"W, 1310.64 FEET; THENCE N89°51'45"W, 2619.87 FEET; THENCE N89°35'18"W, 2608.08 FEET; THENCE N00°40'55"E, 959.24 FEET; THENCE S89°52'02"E, 2614.89 FEET; THENCE N01°11'50"E, 324.01 FEET TO THE POINT OF BEGINNING, EXCLUDING FORMER RAILROAD RIGHT-OF-WAY AS SHOWN ON MAP HERewith, CONTAINING 390.21 ACRES.

THAT THIS SURVEY WAS FOR THE PURPOSE OF LOCATING PROPERTY BOUNDARIES AND CERTAIN TOPOGRAPHIC FEATURES ONLY. OTHER GEOGRAPHICAL FEATURES WERE NOT MAPPED.

THAT THIS IS A TRUE AND CORRECT REPRESENTATION OF THE BOUNDARIES AND TOPOGRAPHIC FEATURES SURVEYED TO THE BEST OF MY KNOWLEDGE AND BELIEF.

REVISED 10/25/2013
CORRECTED TOTAL ACREAGE

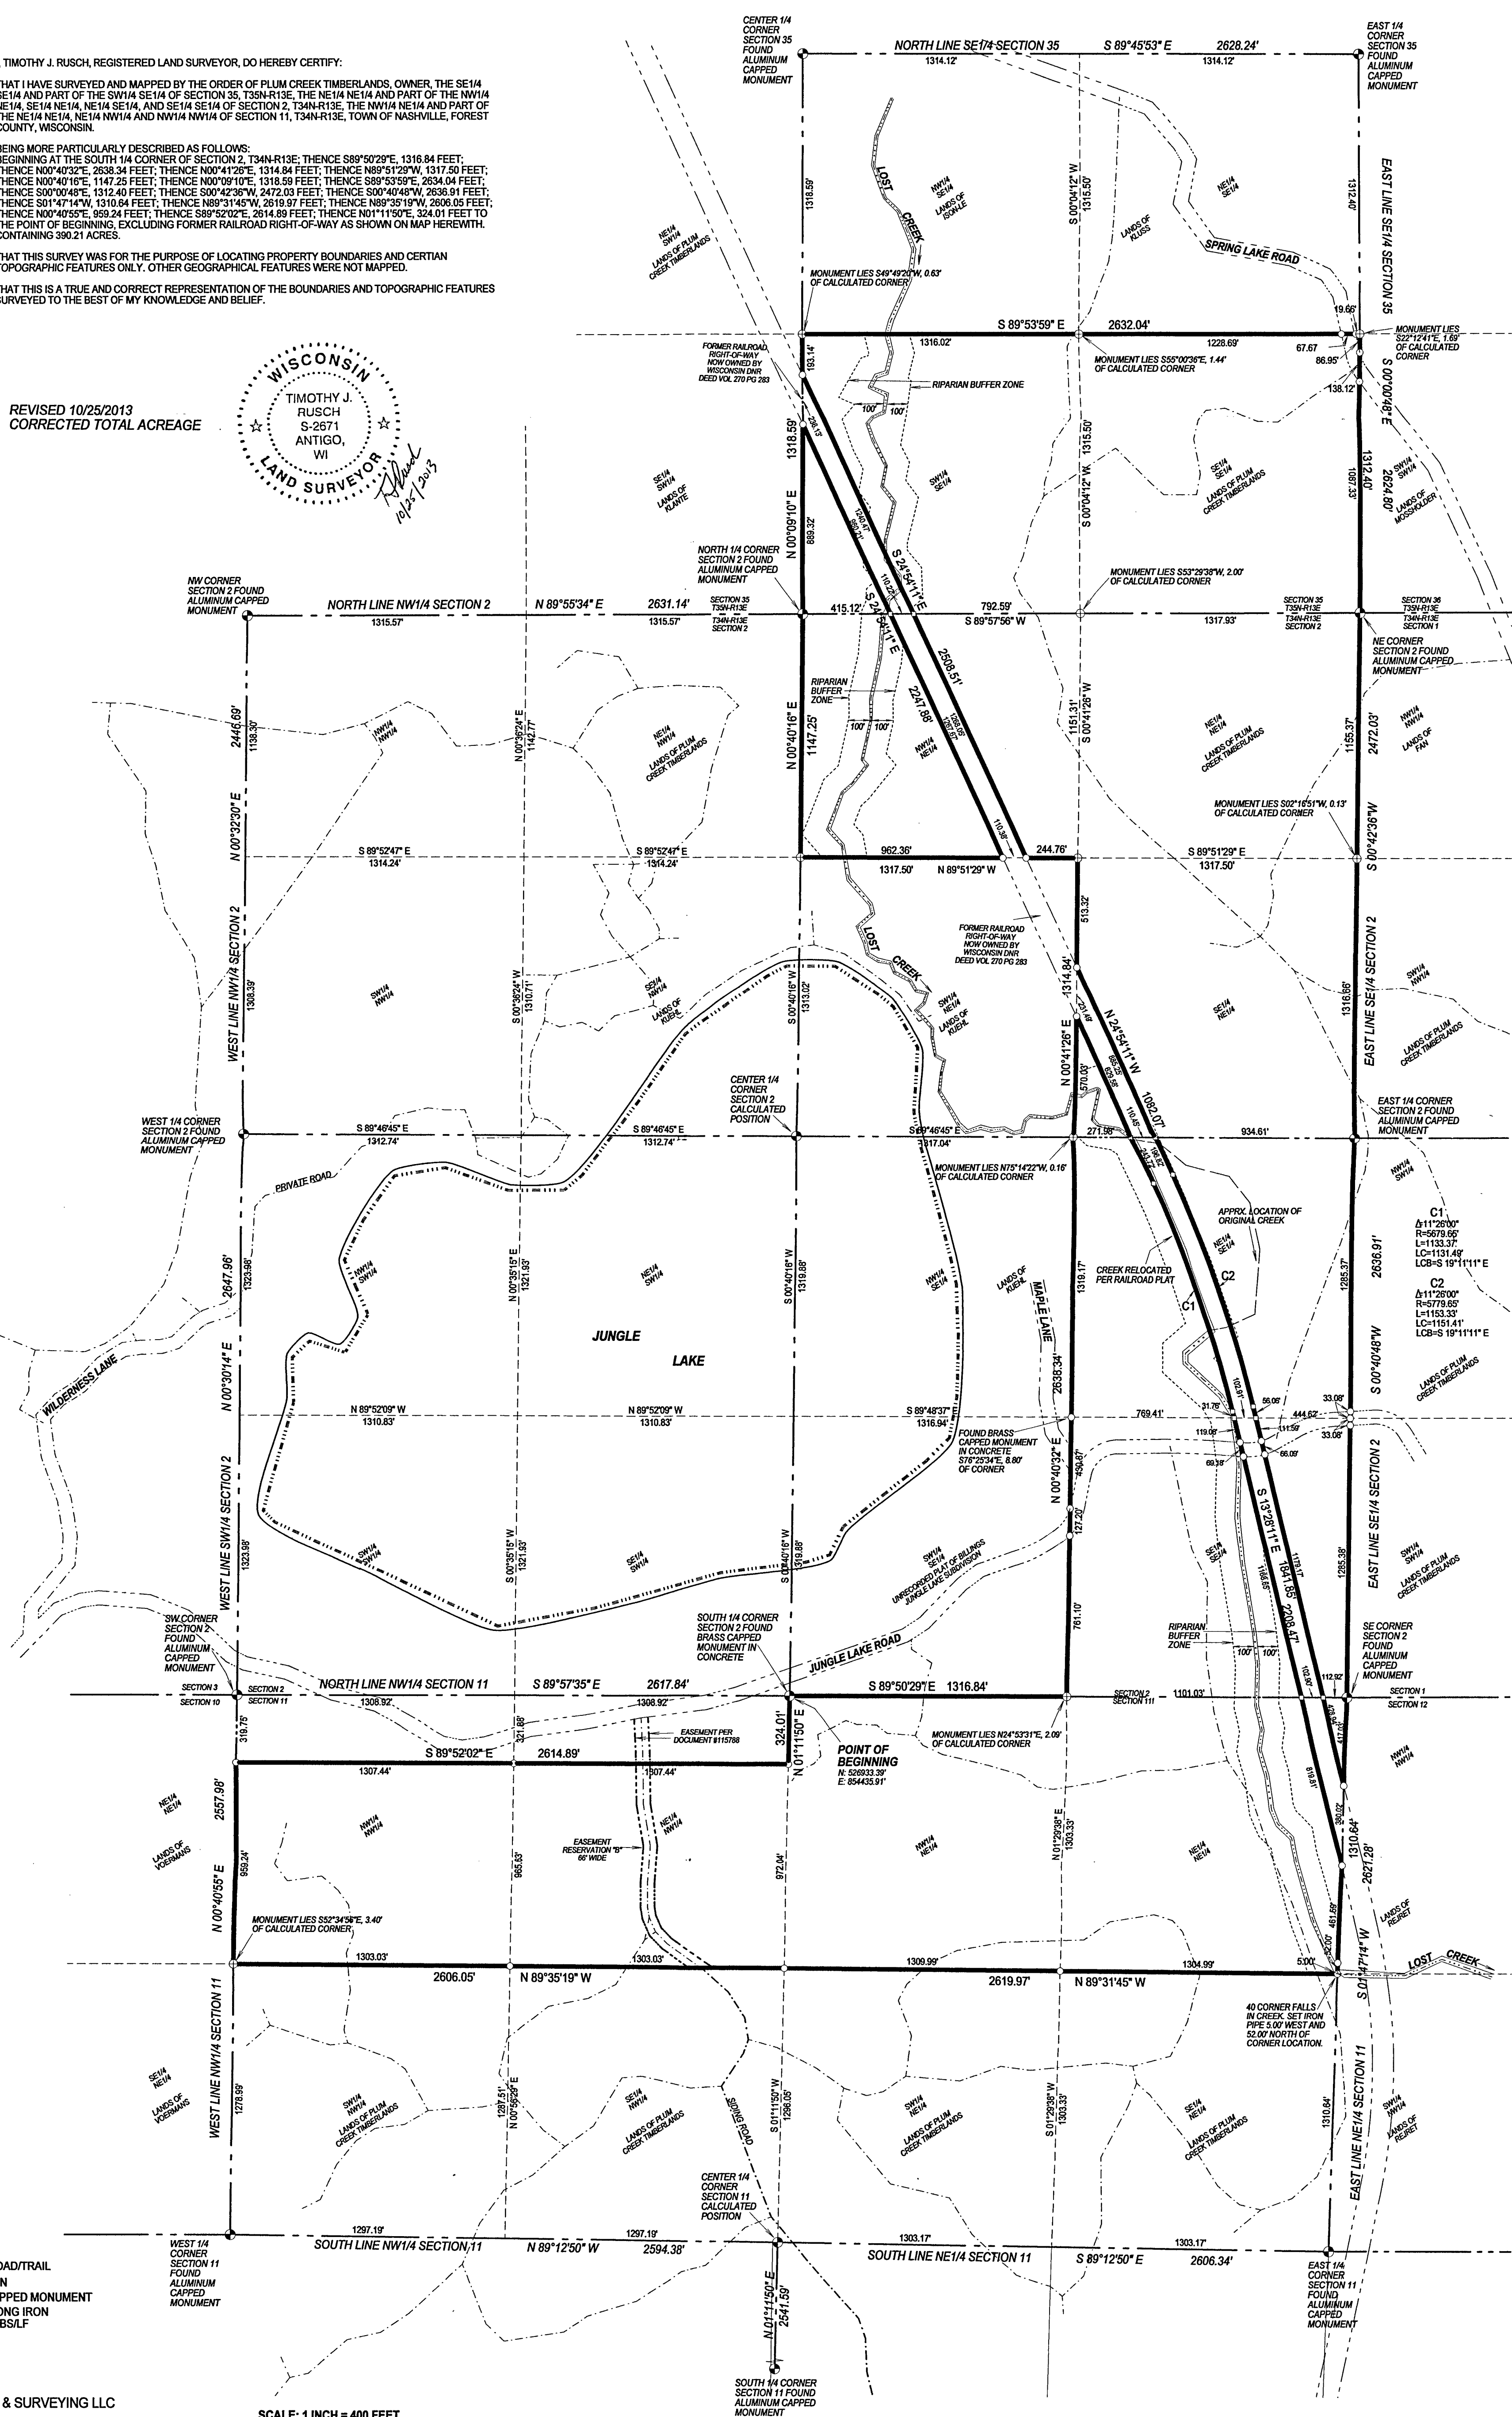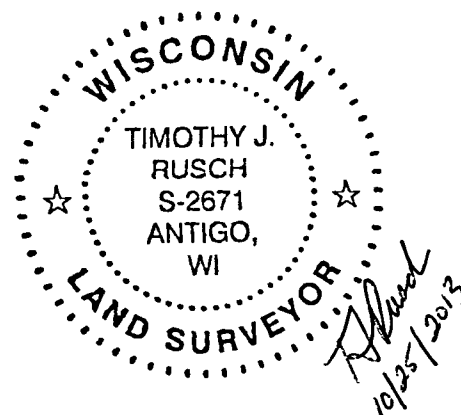

- LEGEND
- EXISTING LOGGING ROAD/TRAIL
 - o CALCULATED POSITION
 - o FOUND ALUMINUM CAPPED MONUMENT
 - o SET 1.05" O.D. X 24" LONG IRON PIPE WEIGHING 1.13 LBS/LF

SURVEYED BY:
RUSCH ENGINEERING & SURVEYING LLC
400 RUSCH ROAD
ANTIGO, WI 54409
(715)623-5044
PROJECT # 12-5168

