


Section 4
T34N R13E


PLAT OF SURVEY

THE NE1/4 NE1/4, SE1/4 NE1/4 AND NE1/4 SE1/4 OF SECTION 4,
THE NW1/4 NW1/4, SW1/4 NW1/4, SE1/4 NW1/4, NW1/4 SW1/4,
NE1/4 SW1/4, NW1/4 NE1/4, SW1/4 NE1/4, SE1/4 NE1/4, NE1/4 NE1/4,
NW1/4 SE1/4 AND SE1/4 SE1/4 OF SECTION 3,
THE NW1/4 NW1/4 AND NE1/4 NW1/4 OF SECTION 2,
ALL LOCATED IN T34N-R13E, TOWN OF NASHVILLE, FOREST COUNTY, WISCONSIN

- LEGEND**
- EXISTING LOGGING ROAD/TRAIL
 - △ CALCULATED POSITION
 - FOUND ALUMINUM CAPPED MONUMENT
 - FOUND 3/4" IRON ROD
 - SET 1.05" O.D. X 24" LONG IRON PIPE WEIGHING 1.13 LBS/LF

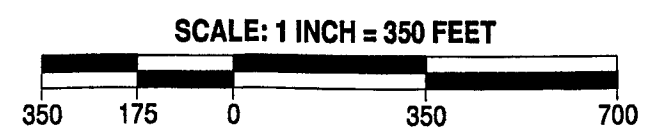

BEARINGS REFERENCED TO THE FOREST
COUNTY COORDINATE SYSTEM GRID

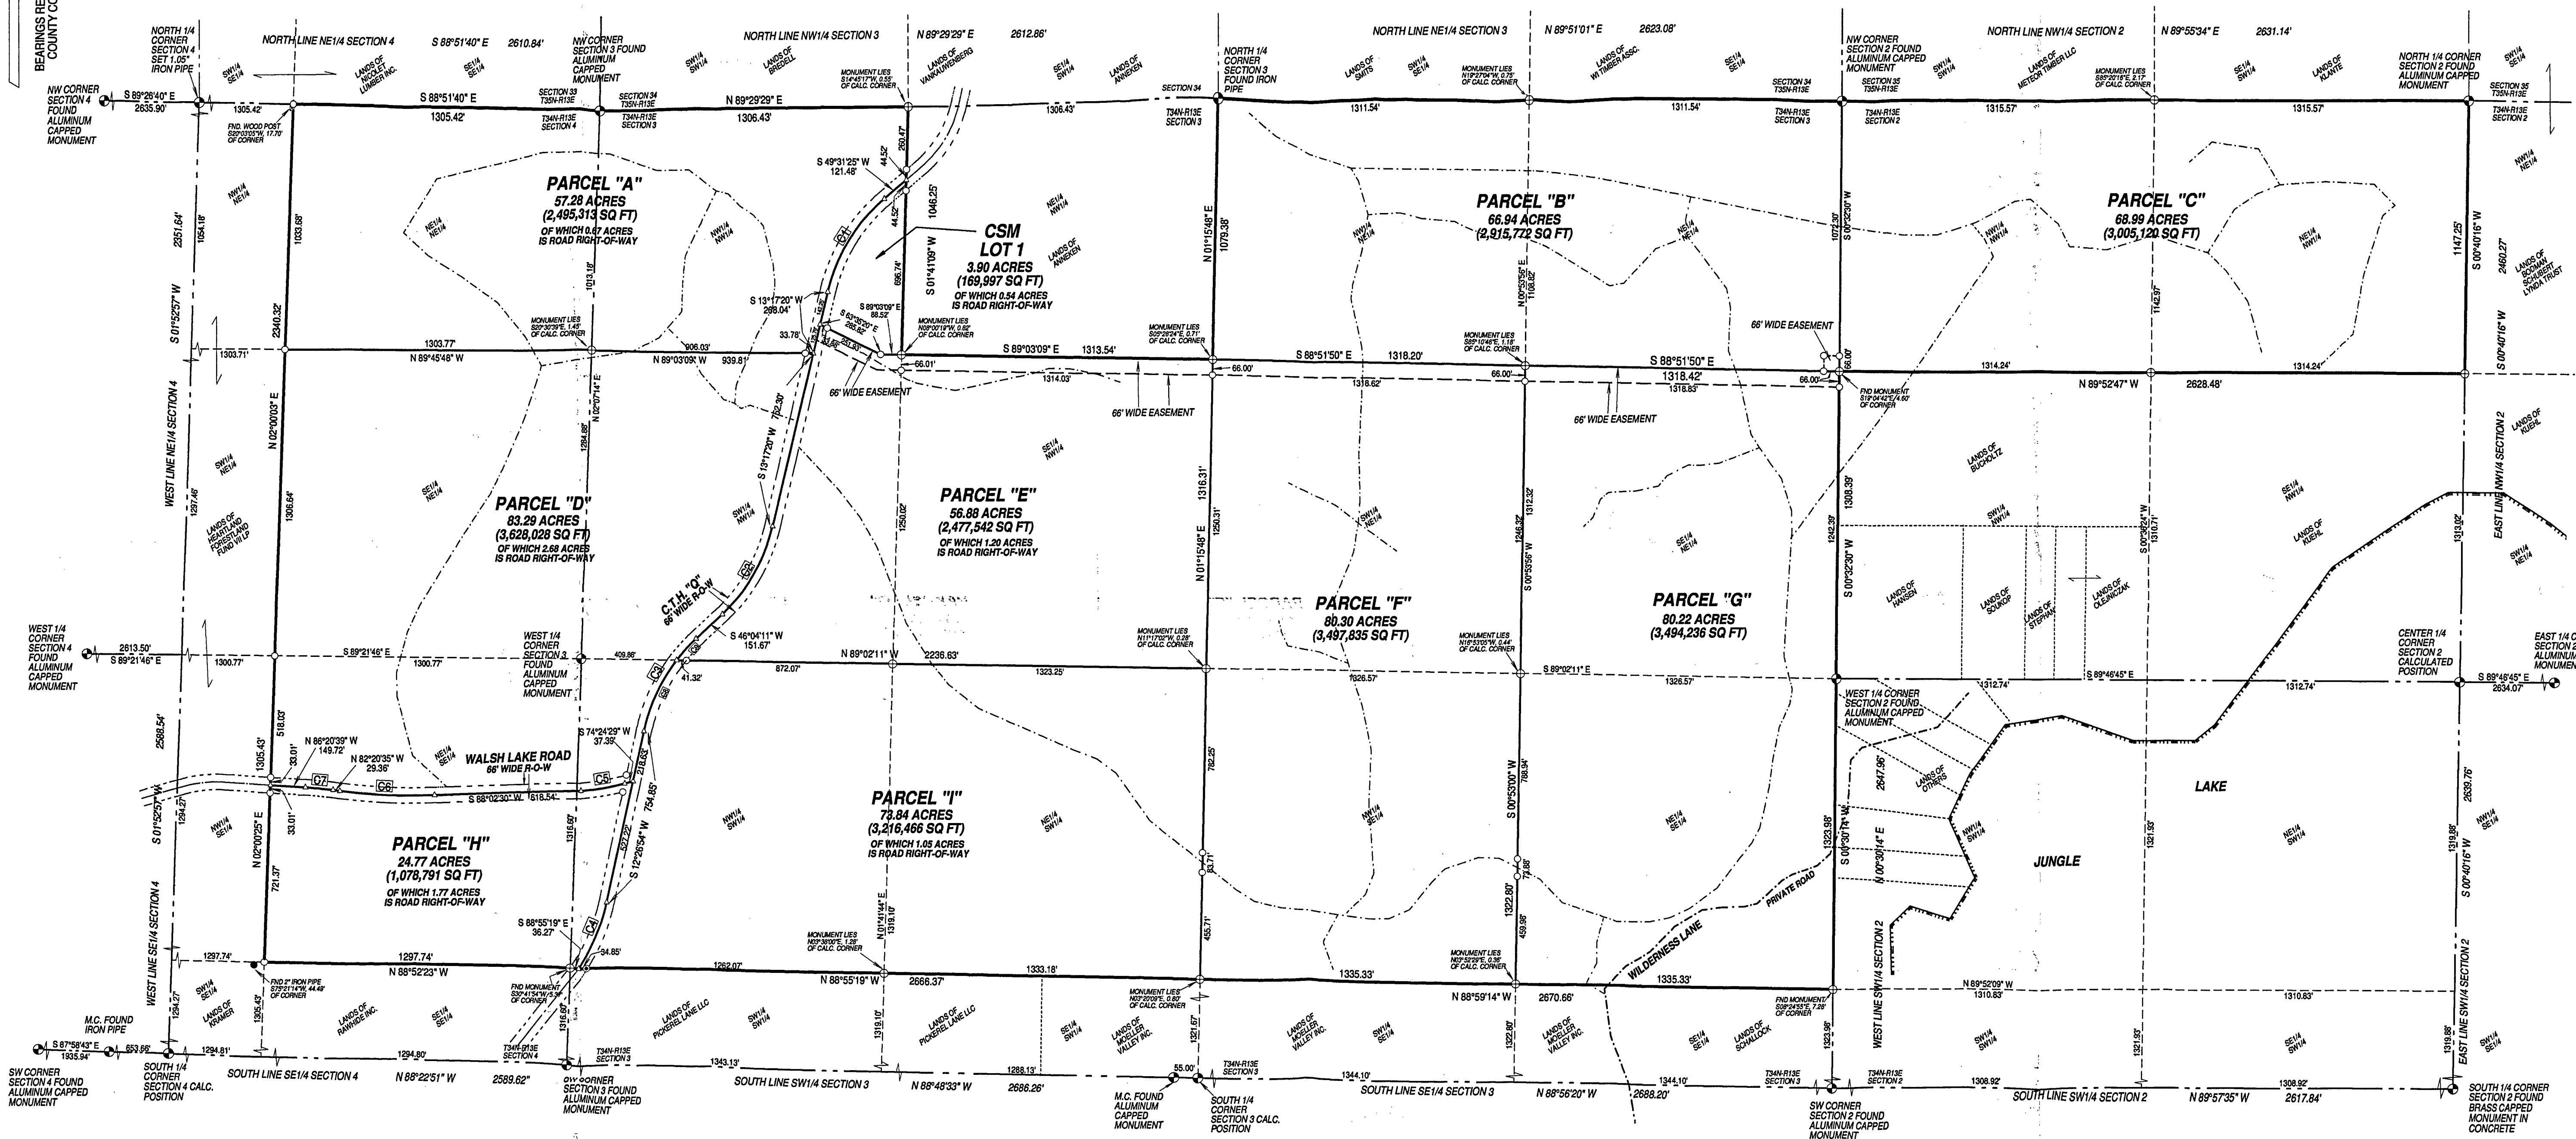

SURVEYORS CERTIFICATE

I Timothy J. Rusch, Professional Land Surveyor,

That I have surveyed and mapped by the order of Jason Nellitz, the NE1/4 NE1/4, SE1/4 NE1/4 and NE1/4 SE1/4 of Section 4, the NW1/4 NW1/4, SW1/4 NW1/4, SE1/4 NW1/4, NW1/4 SW1/4, NE1/4 SW1/4, NW1/4 NE1/4, SW1/4 NE1/4, SE1/4 NE1/4, NW1/4 SE1/4 and SE1/4 SE1/4 of Section 3, the NW1/4 NW1/4 and NE1/4 NW1/4 of Section 2, all located in T34N-R13E, Town of Nashville, Forest County, Wisconsin

Being more particularly described as follows:
Beginning at the North 1/4 corner of Section 3, T34N-R13E; thence N89°51'01"E, 2623.08 feet; thence N89°55'34"E, 2631.14 feet; thence S00°40'16"W, 1147.25 feet; thence N89°52'47"W, 2628.48 feet; thence S00°32'00"W, 1308.39 feet; thence S00°30'14"W, 1323.99 feet; thence N89°59'14"W, 2670.55 feet; thence N88°55'19"W, 2668.37 feet; thence S88°52'23"W, 1297.74 feet; thence N02°00'25"E, 1305.43 feet; thence N02°00'03"E, 2340.32 feet; thence S88°51'40"E, 1305.42 feet; thence N89°29'29"E, 1306.43 feet; thence S01°41'09"W, 1046.25 feet; thence S89°03'09"E, 1313.54 feet; thence N01°15'48"E, 1079.38 feet to the Point of Beginning.

This survey was for the purpose of locating property boundaries and certain topographic features only. Other geographical features were not mapped.
That this is a true and correct representation of the boundaries and topographic features surveyed to the best of my knowledge and belief.

WAIVER

Surveyor and client agree to waive the requirement of statute s-7.03 that monuments be set at each corner. Right-of-way corners along C.T.H. "Q" and Walsh Lake Road were not monumented as depicted hereon.

Surveyor _____
Client _____

CURVE TABLE

Id	Delta	Radius	Arc Length	Chord	Ch Bear
C1	36°14'06"	744.22'	470.66'	452.56'	S 31°24'23" W
C2	32°46'51"	768.20'	439.51'	433.54'	S 29°40'45" W
C3	33°37'17"	782.68'	459.28'	452.72'	S 29°15'32" W
C4	22°29'05"	779.81'	306.02'	304.05'	S 23°41'26" W
C5	12°25'22"	894.64'	191.81'	151.43'	S 11°49'49" W
C6	09°38'56"	2389.06'	402.61'	402.14'	S 87°08'03" E
C7	04°00'04"	1717.19'	119.92'	119.89'	S 84°20'37" E
C8	24°35'23"	782.68'	335.90'	333.33'	S 24°44'35" E
C9	09°01'53"	782.68'	123.37'	123.25'	N 41°33'14" E

COPY -
STAMPED
ORIGINAL
IN SECTION 2
FILE

SURVEYED BY:
RUSCH ENGINEERING & SURVEYING LLC
400 RUSCH ROAD
ANTIGO, WI 54409
(715)623-5044
PROJECT # 15-5387

FOREST CO SURVEYOR
FILE # 34404-2050605
DATE _____ BY _____