


LOCATION \ DESCRIPTION

SOUTH LINE, LOT 7 OF SLOWS SECOND PLAT OF ROBERTS LAKE, LOCATED IN GOVERNMENT LOT 2, SECTION 5, T34N-R14E, TOWN OF FREEDOM, FOREST COUNTY, WISCONSIN

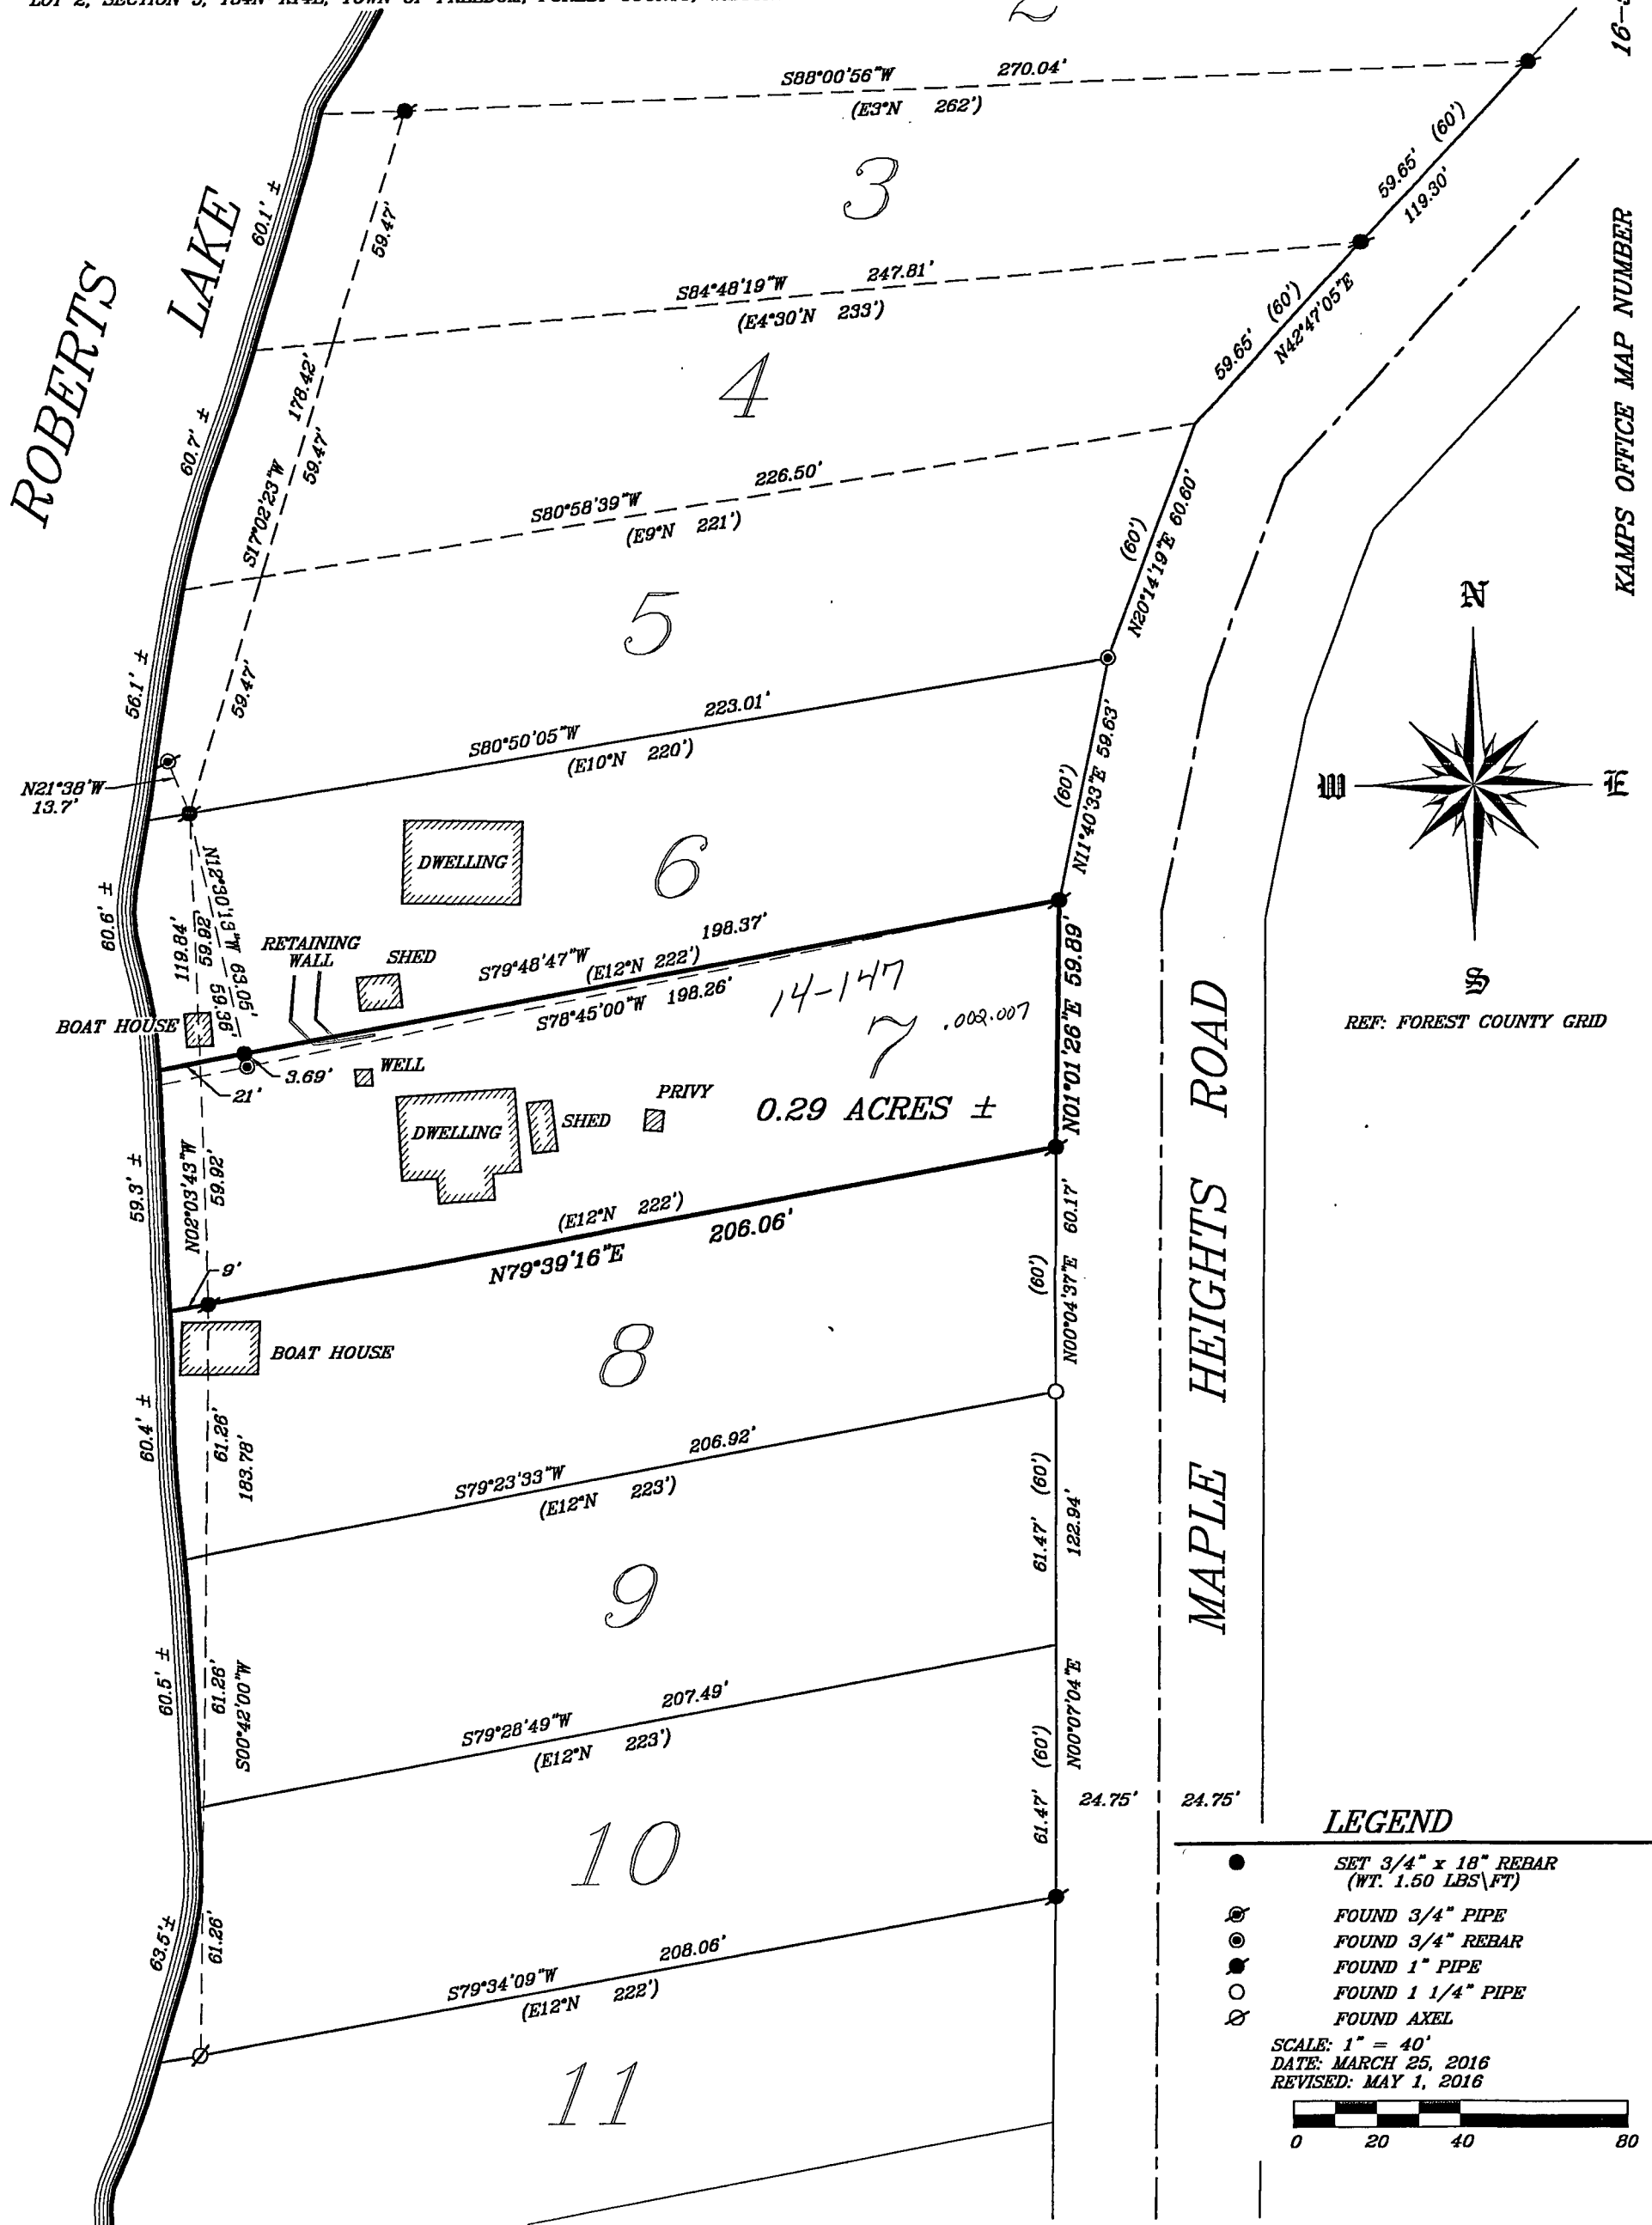

SURVEYORS' CERTIFICATE

I, JEFFREY M. LIEUWEN, PROFESSIONAL LAND SURVEYOR, S-2617, HEREBY CERTIFY THAT I HAVE SURVEYED AND MAPPED THE HEREON DESCRIBED AND DEPICTED LANDS TO MY BEST KNOWLEDGE AND BELIEF.

ROB KAMPS LAND SURVEYING & SOIL TESTING, LLC.

JEFFREY M. LIEUWEN, RLS
P.O. BOX 757
CRIVITZ, WISCONSIN 54114-0757
robkampslandsurveying@gmail.com

SURVEYED BY THE ORDER OF:
LEE SENSO
R2389 NANCY LANE
WAUPACA, WISCONSIN 54981

FOREST CO SURVEYOR
FILE # 341405-20160501
DATE BY

