

RECEIVED

OCT 17 22


CO. TREASURER

16-5131

KAMPS OFFICE MAP NUMBER

LOCATION \ DESCRIPTION

SOUTH LINE, LOT 7 OF SLOWS SECOND PLAT OF ROBERTS LAKE, LOCATED IN GOVERNMENT LOT 2, SECTION 5, T34N-R14E, TOWN OF FREEDOM, FOREST COUNTY, WISCONSIN

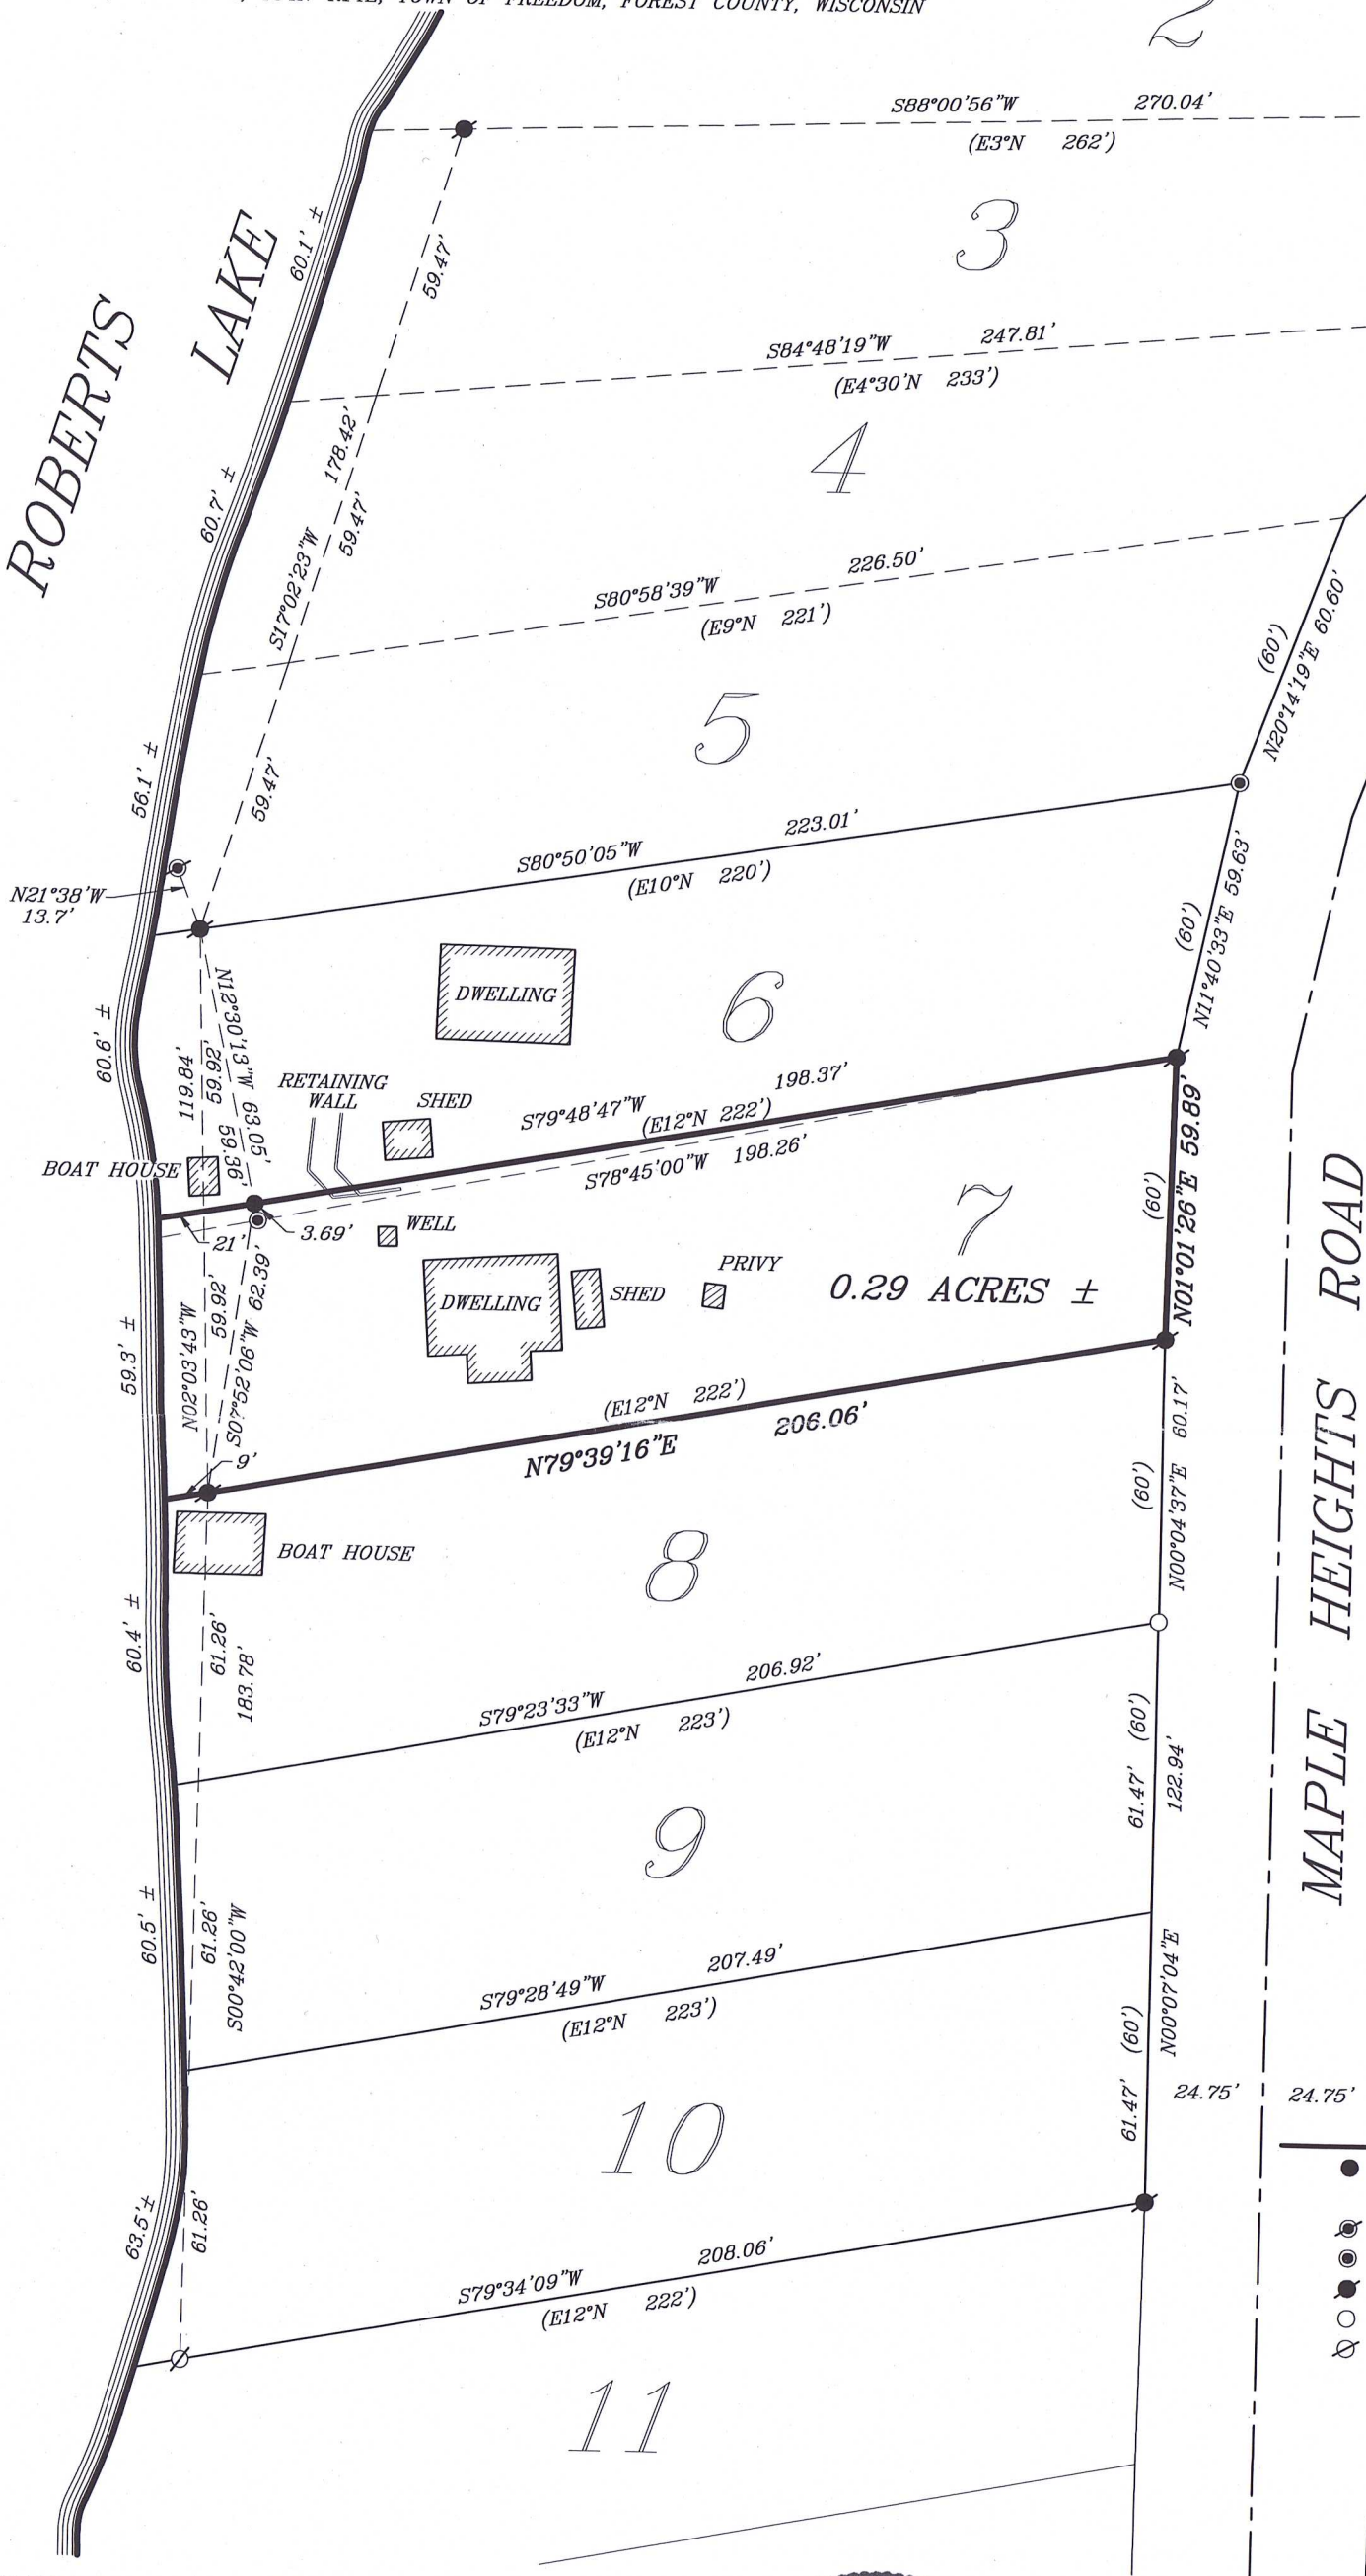

REF: FOREST COUNTY GRID

LEGEND


- SET 3/4" x 18" REBAR (WT. 1.50 LBS/FT)
- FOUND 3/4" PIPE
- FOUND 3/4" REBAR
- FOUND 1" PIPE
- FOUND 1 1/4" PIPE
- FOUND AXEL

SCALE: 1" = 40'
DATE: MARCH 25, 2016
REVISED: MAY 1, 2016
REVISED: OCTOBER 12th, 2022 A.D.



SURVEYORS' CERTIFICATE

I, JEFFREY M. LIEUWEN, PROFESSIONAL LAND SURVEYOR, S-2617, HEREBY CERTIFY THAT I HAVE SURVEYED AND MAPPED THE HEREON DESCRIBED AND DEPICTED LANDS TO MY BEST KNOWLEDGE AND BELIEF.

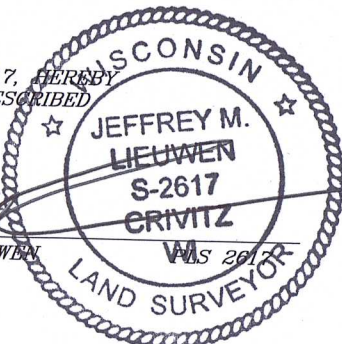

ROB KAMPS LAND SURVEYING & SOIL TESTING, LLC.

JEFFREY M. LIEUWEN, RLS
P.O. BOX 757
CRIVITZ, WISCONSIN 54114-0757
robkampslandsurveying@gmail.com

SURVEYED BY THE ORDER OF:

LEE SENSO
E2389 NANCY LANE
WAUPACA, WISCONSIN 54981

FOREST CO SURVEYOR

FILE # 341405-20221017

DATE 11/23/2022 BY SA

14-147