
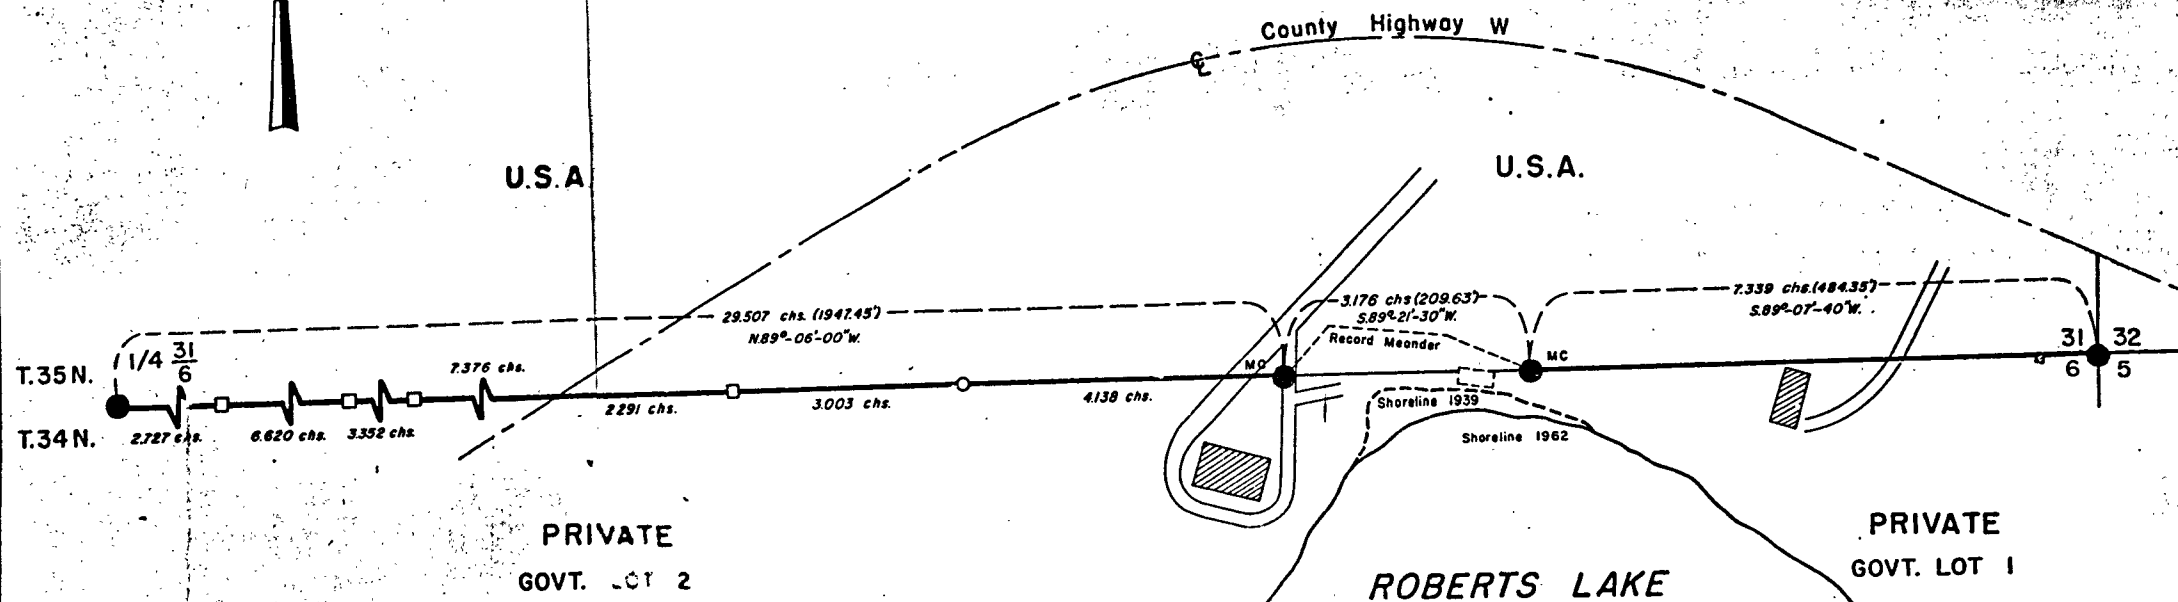
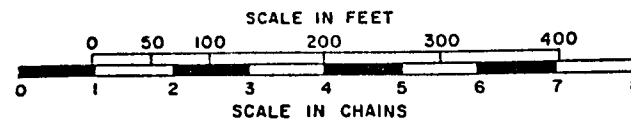


FOREST CO SURVEYOR
 FILE # 341406-00000000
 DATE _____ BY _____

23
 47A

PLAT OF SURVEY

Line and Corners Common to NE 1/4 Section 6, Township 34 North, Range 14 East, and
 SE 1/4 Section 31, Township 35 North, Range 14 East of the 4th Principal Meridian
 Forest County, Wisconsin

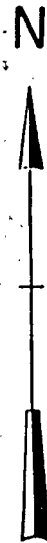

PRIVATE
 GOVT. LOT 2

PRIVATE
 GOVT. LOT 1

ROBERTS LAKE

LEGEND

- Corner Monument - 1946 BLM Resurvey
- Wood Line Post
- ▨ Building
- ▭ See house (1939 aerial photograph)
- Line Tree

This survey was made by the United States Department of the Interior, Bureau of Land Management.

The principal purpose of this survey was to recover the original Government survey of the 4th Principal Meridian, Wisconsin, in 1857 when the township was established.

We recovered all corner positions for this survey established by Mr. Stenerson, Surveyor, Laona, Wis.

The original Government survey of 1857 was made by Mr. Stenerson, Surveyor, Laona, Wis.