

WE'S PLAT

ROBERT'S LAKE


FRACTIONAL LOT NO. 2 OF SECTION 6.

FOREST COUNTY, WISCONSIN

FOREST CO SURVEYOR

FILE # 341406-00000000

DATE _____ BY _____

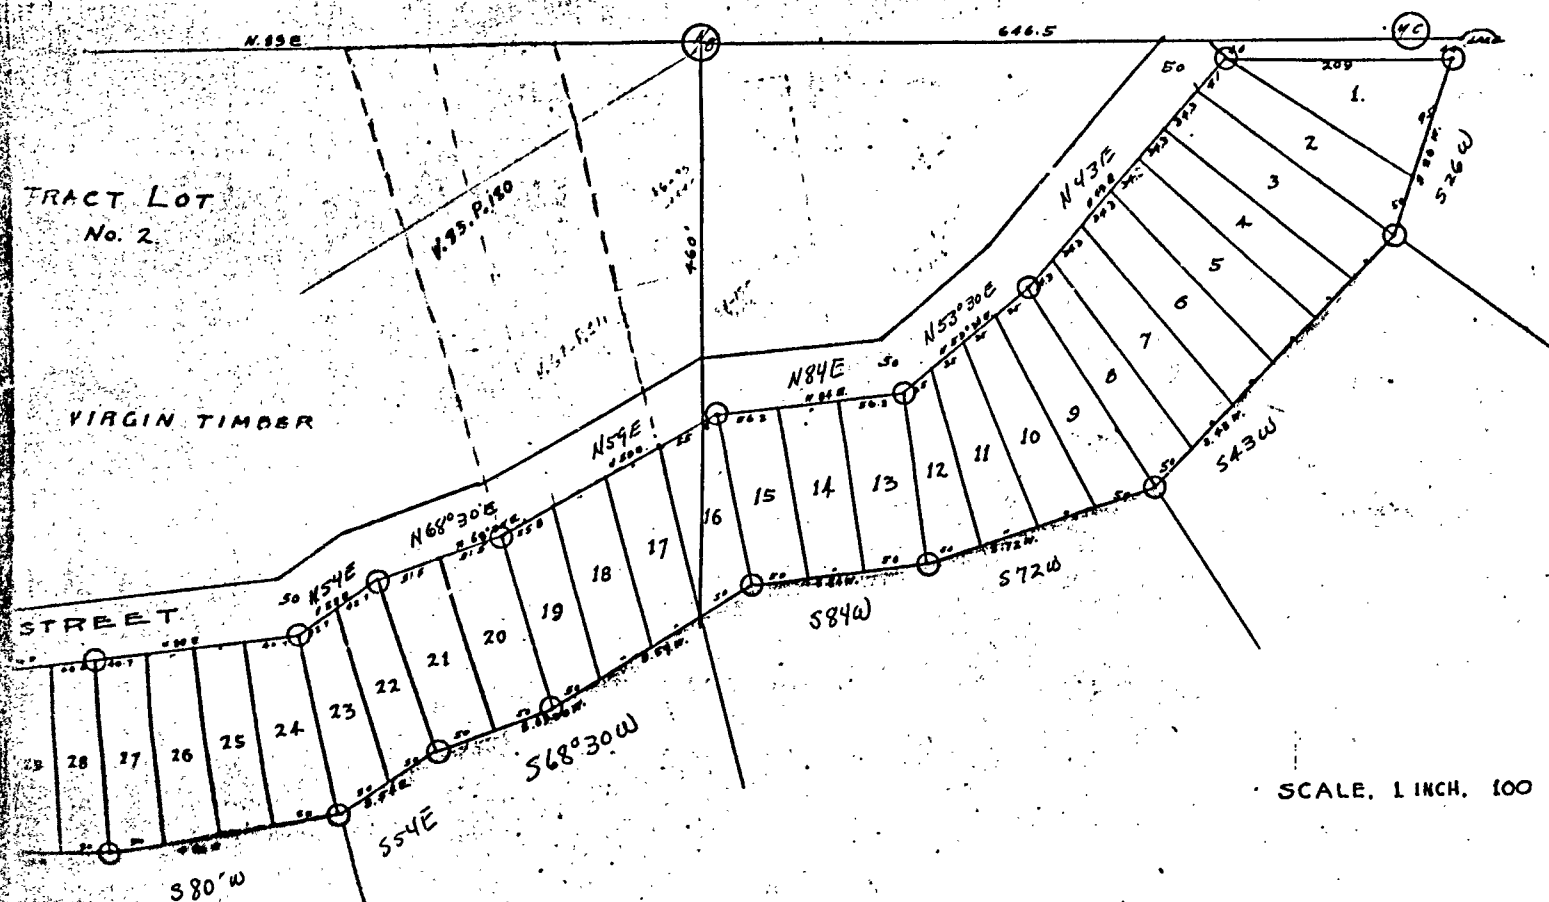


SCALE, 1 INCH, 100 FEET.

SURVEYORS CERTIFICATE.

I, W. STENBERG, SURVEYOR, DO HEREBY CERTIFY THAT I HAVE SURVEYED AND PLATTED A PART OF SECTION 6, TOWNSHIP NO. 34, NORTH OF RANGE NO. 14 EAST OF THE FOURTH PRINCIPAL MERIDIAN, SITUATED IN FOREST COUNTY, WISCONSIN, AS SHOWN ON THE WITHIN MAP AND TO BE KNOWN AS ROBERT'S LAKE. THAT SAID SURVEY WAS MADE BY ORDER OF DELPHINE E. BROWN, EX-GRATIA, THAT SAID MAP HEREON DRAWN IS A CORRECT REPRESENTATION OF THE SURVEY. IN PLATTING THE SAME, I HAVE COMPLIED WITH THE REQUIREMENTS OF THE WISCONSIN ACT OF APRIL 18, 1896, CHAP. 100, SEC. 1.

OF
 ROBERTS LAKE
 BEING ALL OF FRACTIONAL LOT No. 2 OF SECTION 6
 T. 34 N. R. 14. - FOREST COUNTY, WISCONSIN

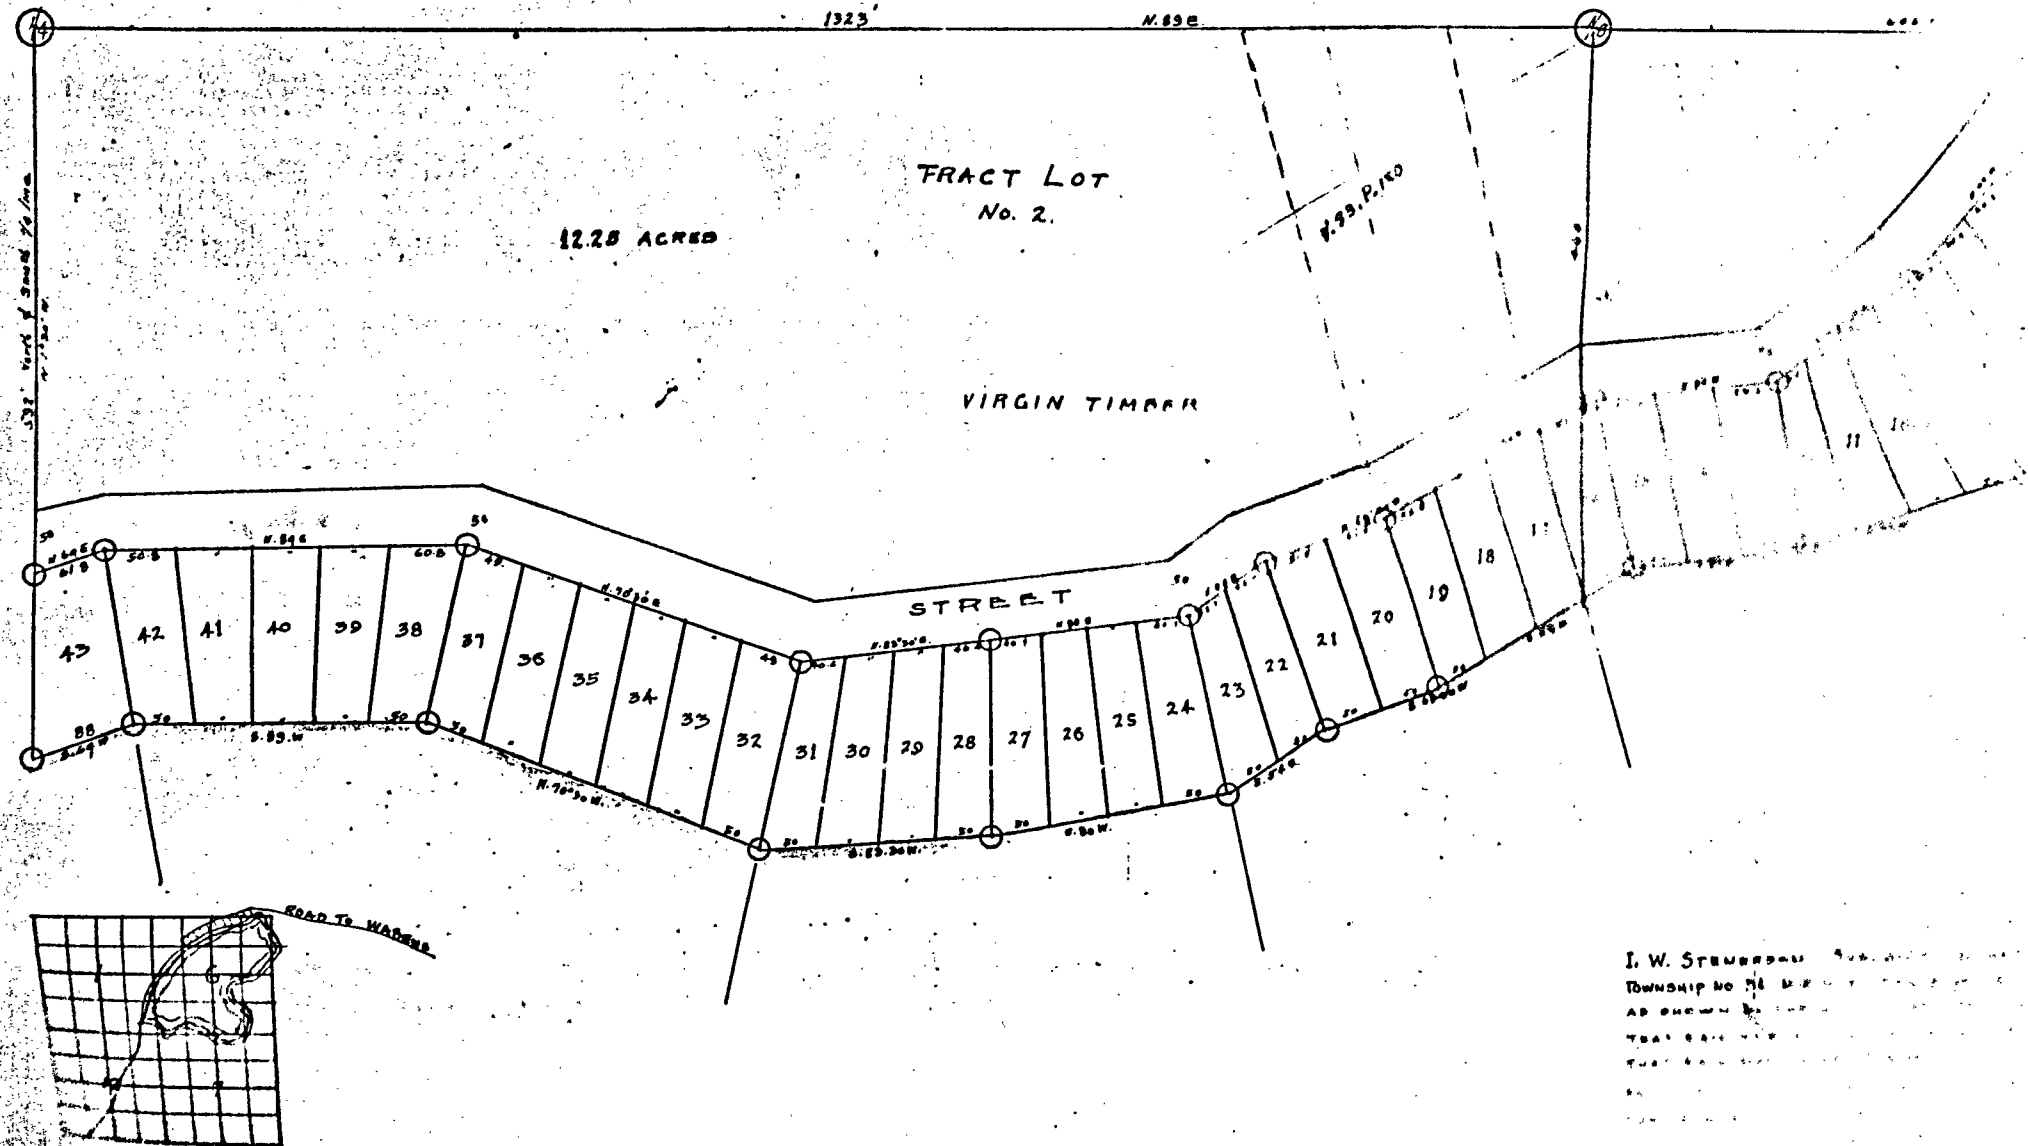

I. W. STEPHENS
 TOWNSHIP No. 14 N. R. 14 E.
 AS SHOWN BY THE
 TOWN OF WARRENS
 TOWN OF WARRENS