


copy


PLAT OF SURVEY
OF GOV'T. LOT 6 IN SECTION 6, TOWNSHIP 34 NORTH, RANGE 14 EAST,
IN THE TOWNSHIP OF FREEDOM, FOREST COUNTY, WISC.
(SEE BACK OF PLAT FOR ADDT'L. INFORMATION)

PREPARED FOR: RON GARRITY

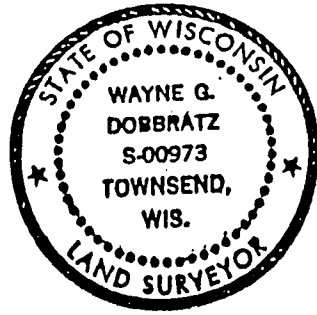

Wm. S. [Signature]
1/5/95

REVISED 8/22/95
" " 2/23/97
PARCEL "A" & C.S.M. TO
SOUTH
REVISED 4/21/99
PARCEL "A" & C.S.M. W.D.
V.S. P. 129 & A.

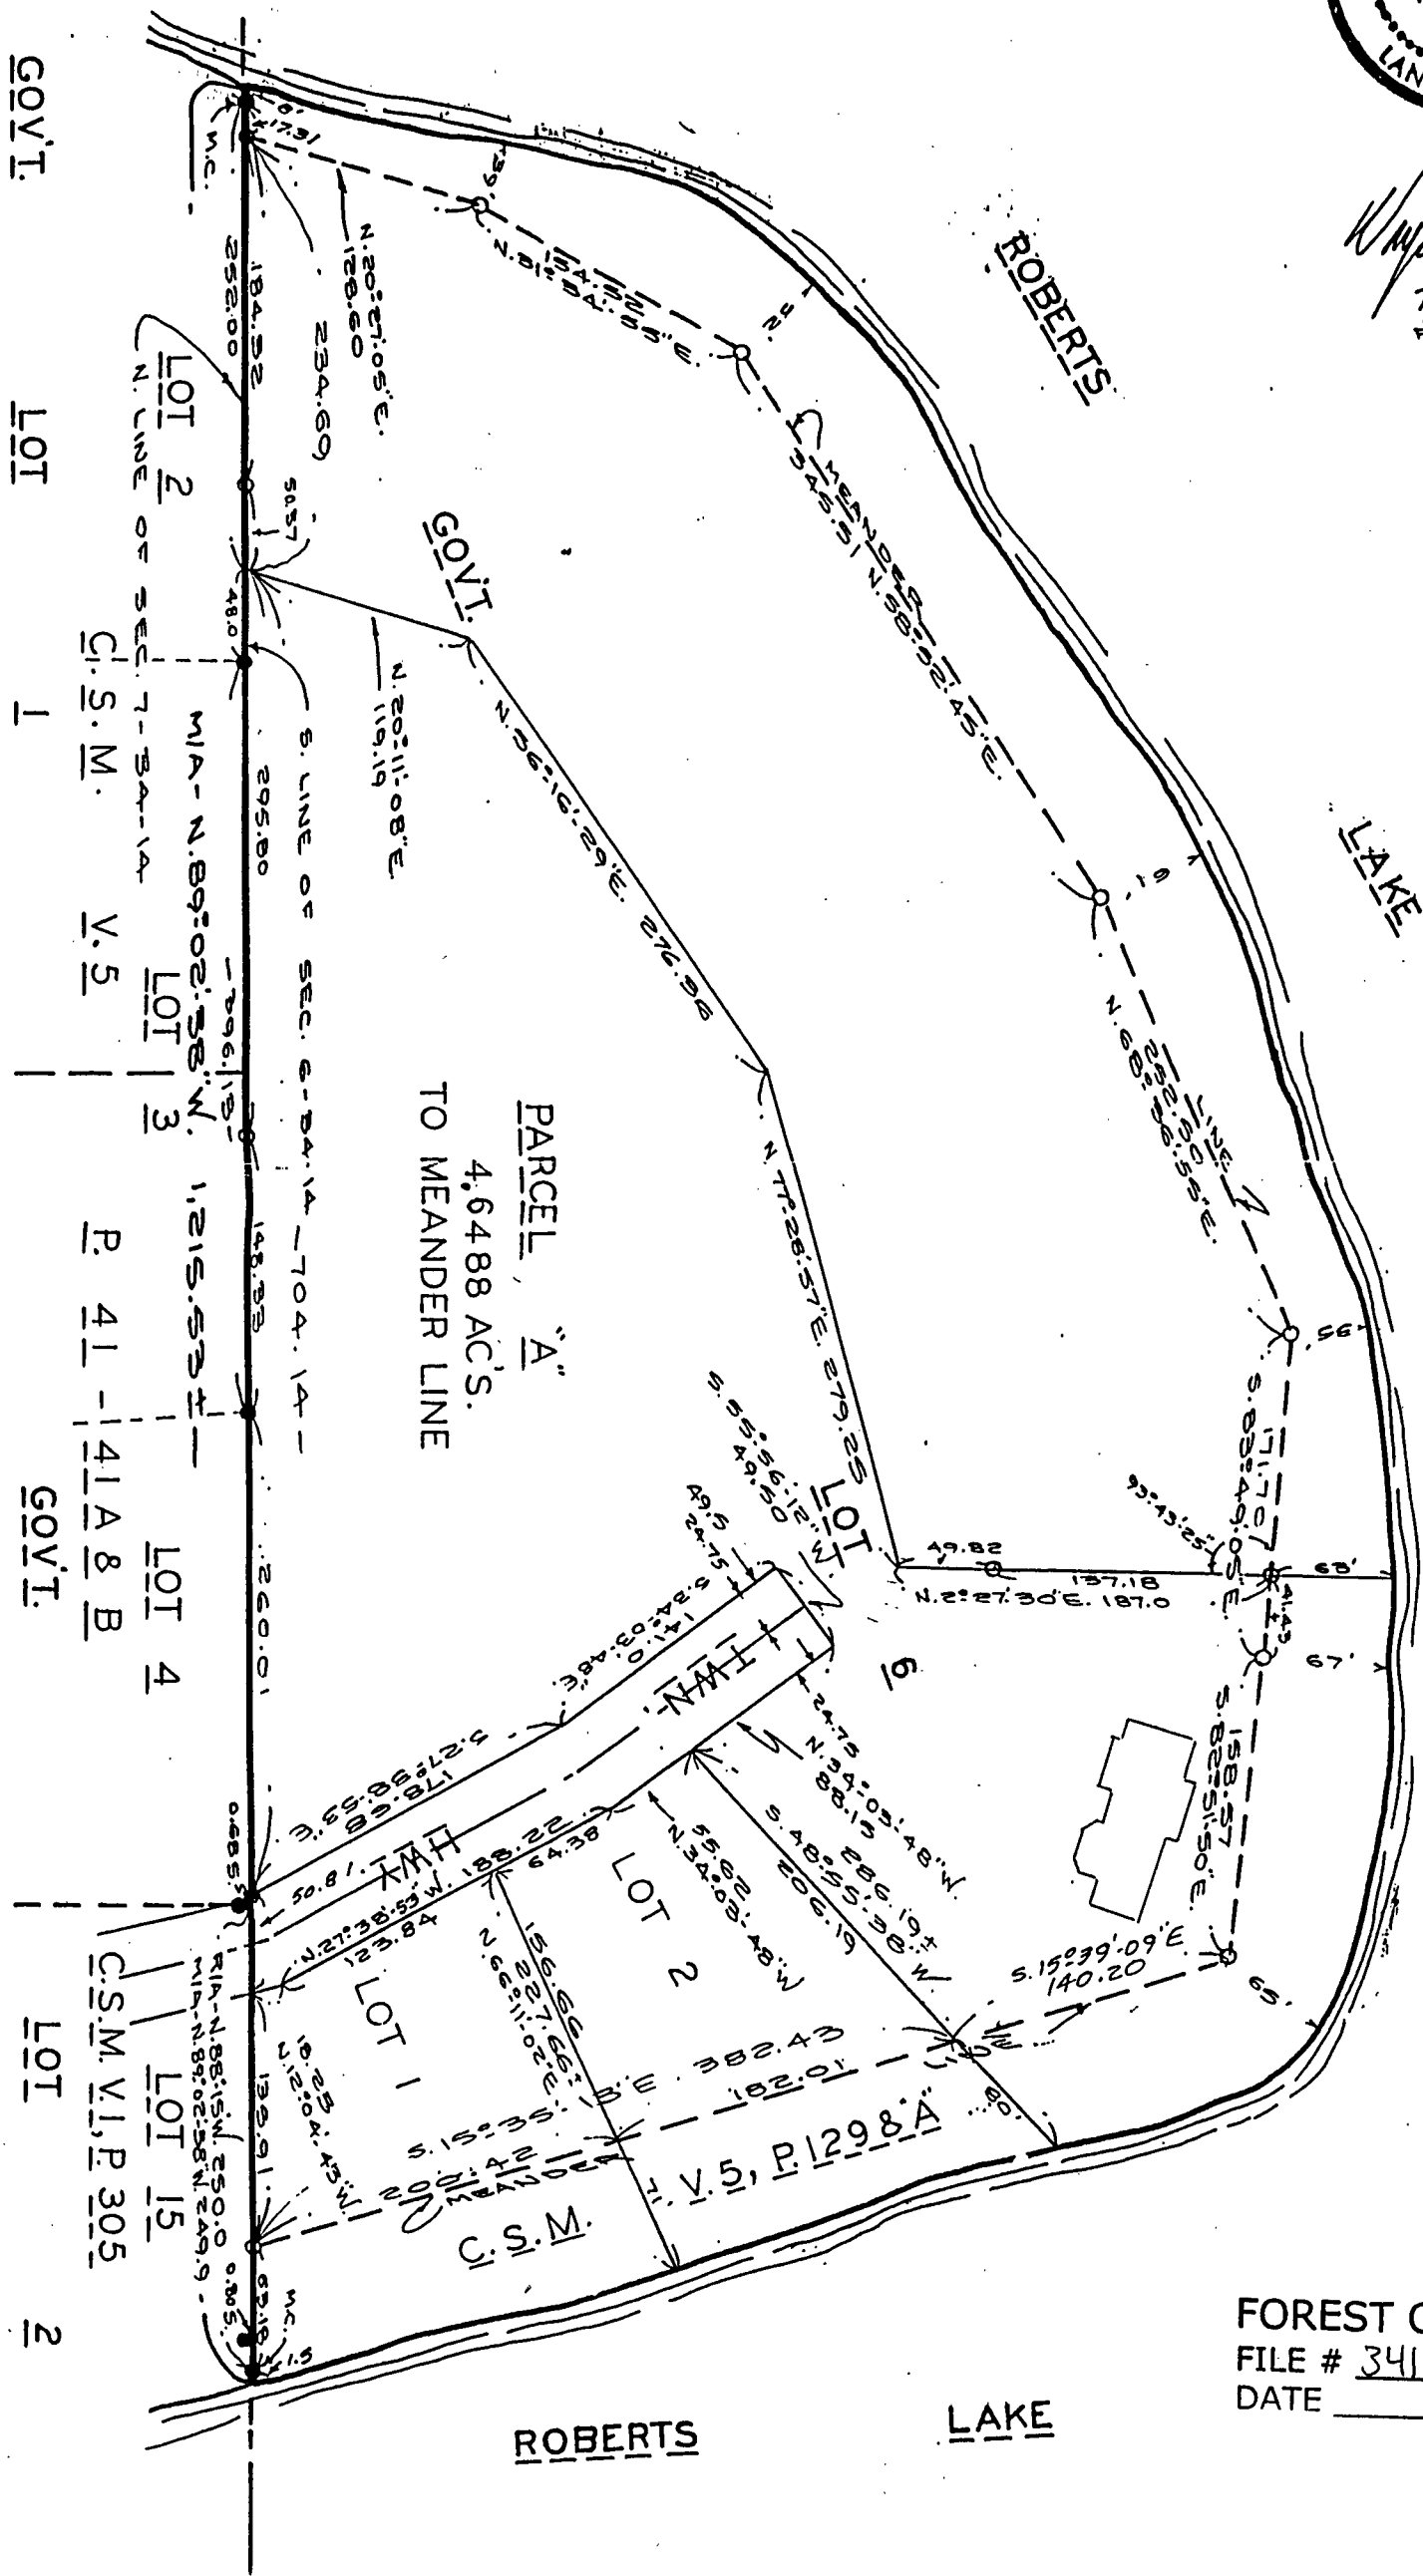

FOREST CO SURVEYOR
FILE # 341406-19950205
DATE _____ BY _____


SCALE - 1" = 100 FT.



OF GOV'T. LOT 6 IN SECTION 6, TOWNSHIP 34 NORTH, RANGE 14 EAST,
IN THE TOWNSHIP OF FREEDOM, FOREST COUNTY, WISC.
(SEE BACK OF PLAT FOR ADDT'L. INFORMATION)

A circular seal for the State of Wisconsin Land Surveyor. The outer ring contains the text "STATE OF WISCONSIN" at the top and "LAND SURVEYOR" at the bottom, separated by two stars. The inner circle contains the text "WAYNE G. DOBBRATZ.", "S-00973", "TOWNSEND.", and "WIS." arranged vertically.

Wm. S. P. [Signature]
1/5/95

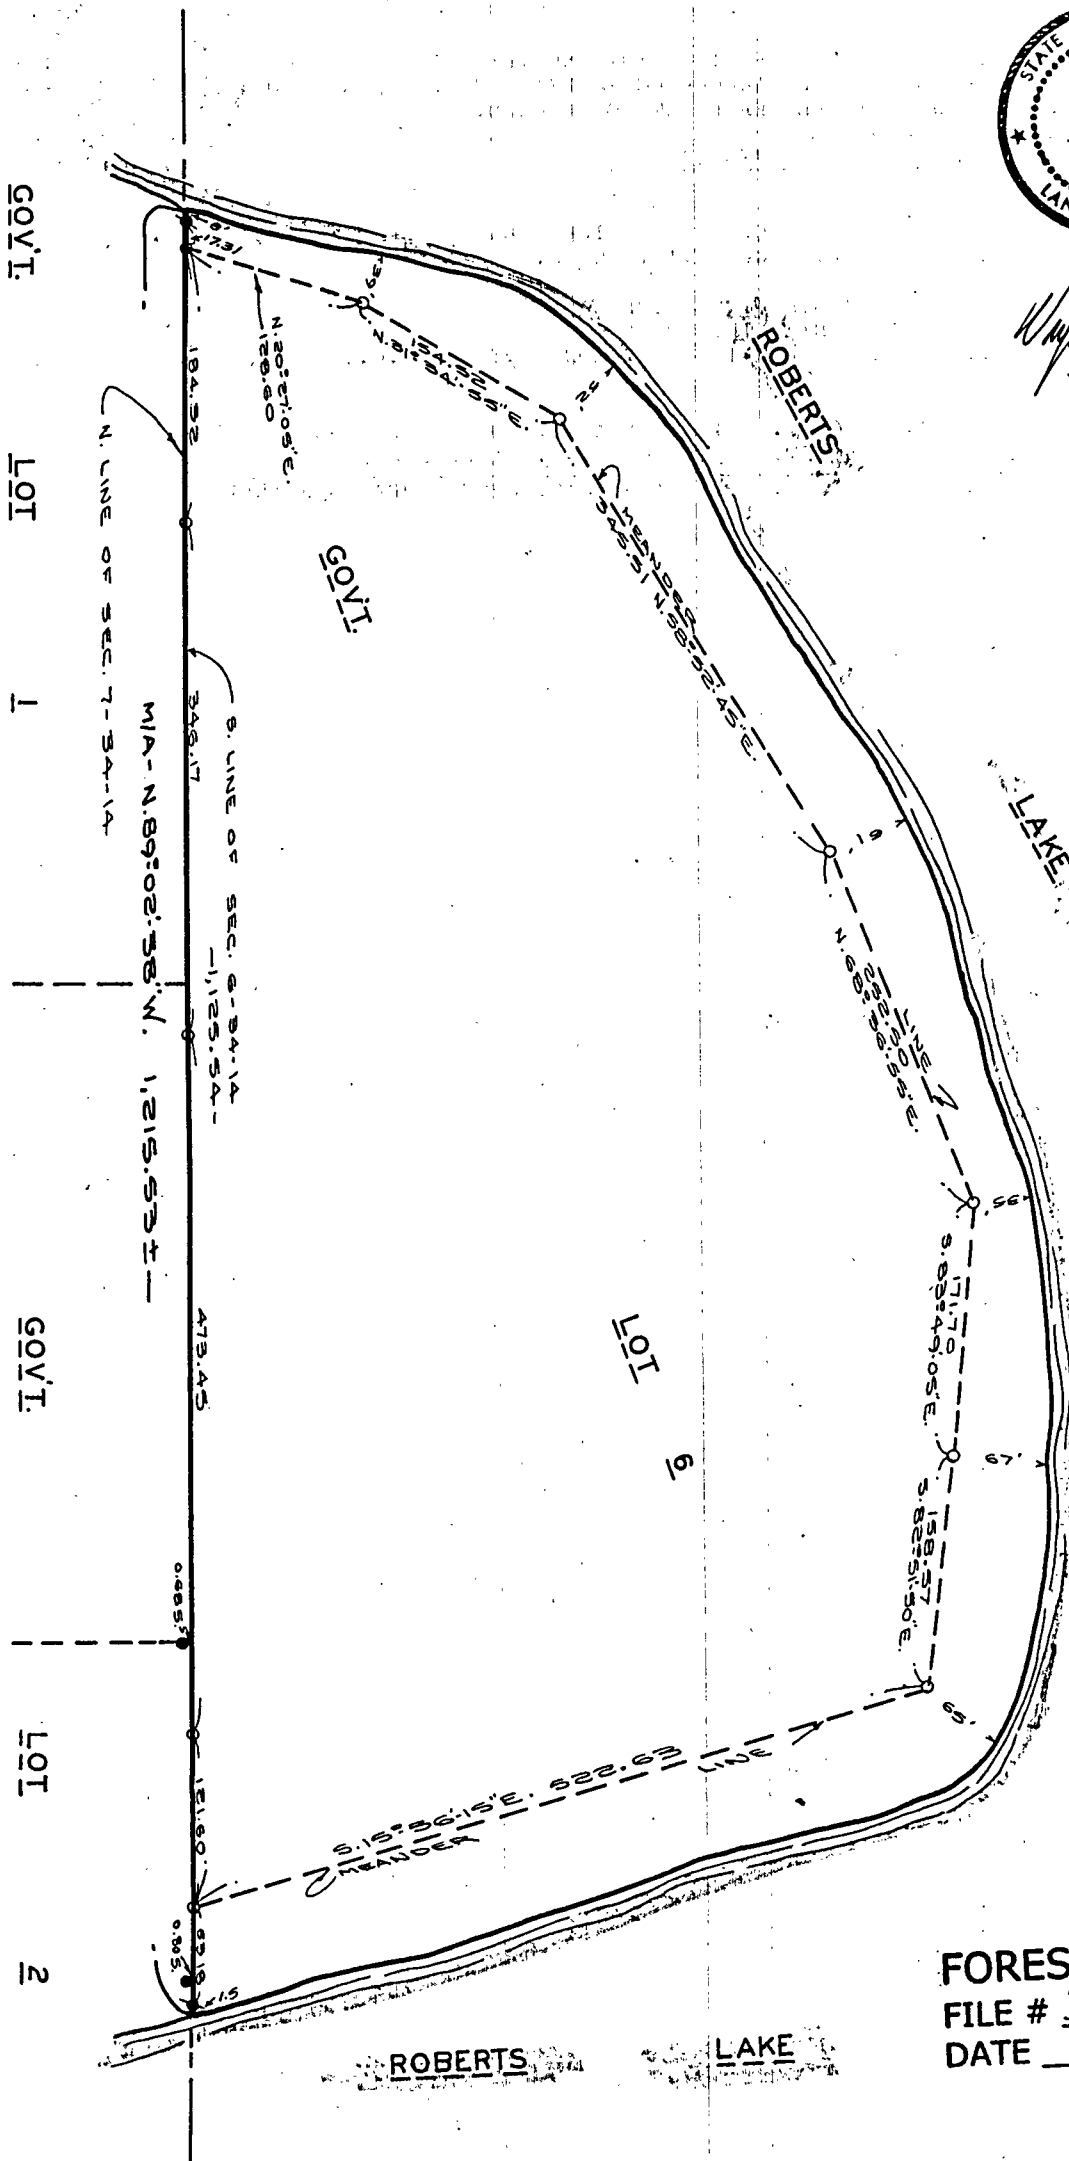

FOREST CO SURVEYOR
FILE # 341406-19950705
DATE _____ BY _____

SCALE- 1" = 100 FT.




PLAT OF SURVEY CONTD.

SURVEYOR'S CERTIFICATE I, HEREBY CERTIFY THAT THIS SURVEY IS CORRECT AND TO THE BEST OF MY KNOWLEDGE AND BELIEF ACCORDING TO EXISTING MONUMENTATION AND THAT THIS SURVEY IS SUBJECT TO ALL EASEMENTS OF RECORD.

Wayne G. Dobbratz

7/5/95

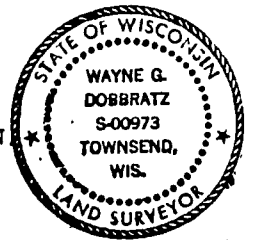

NOTES BEARINGS SHOWN HEREON ARE BASED UPON A PREVIOUS BEARING OF N.89°-02'-38"W. BY ARNOTT R.L.S., ALONG THE SOUTH LINE OF GOV'T. LOT 6.

LEGEND

- DENOTES DROVE A 1" DIA. IRON PIPE
- DENOTES FOUND A 1" DIA. IRON PIPE
- DENOTES FOUND BRASS PLUG IN CONC. MONUMENT (G.L.O.)

TABLE OF ACREAGE

439,624.35 SQ.FT. = 10.0924 AC'S. TO MEANDER LINE
101,345 ± SQ.FT. = 2.3265+AC'S. BETWEEN MEANDER AND WATERS EDGE
<u>540,969.35±SQ.FT. = 12.4189+AC'S. GROSS AREA THIS SURVEY</u>


FORBIDDEN TO
FILE
PLAT

634-14

filed
Clerk
5/12/99


PLAT OF SURVEY
OF GOV'T. LOT 6 IN SECTION 6, TOWNSHIP 34 NORTH, RANGE 14 EAST,
IN THE TOWNSHIP OF FREEDOM, FOREST COUNTY, WISC.
(SEE BACK OF PLAT FOR ADDT'L. INFORMATION)

PREPARED FOR: RON GARRITY

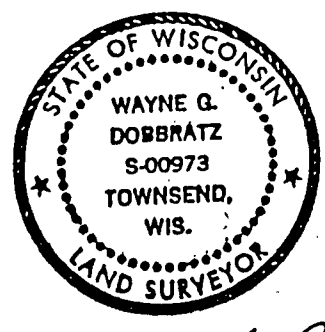

Wayne G. Dobbratz
7/5/95

REVISED 8/22/95
" " 2/23/97
PARCEL 'A' & C.S.M. TO
SOUTH
REVISED 4/21/99
PARCEL 'A' & C.S.M. W.P.
V.5, P. 1298A.

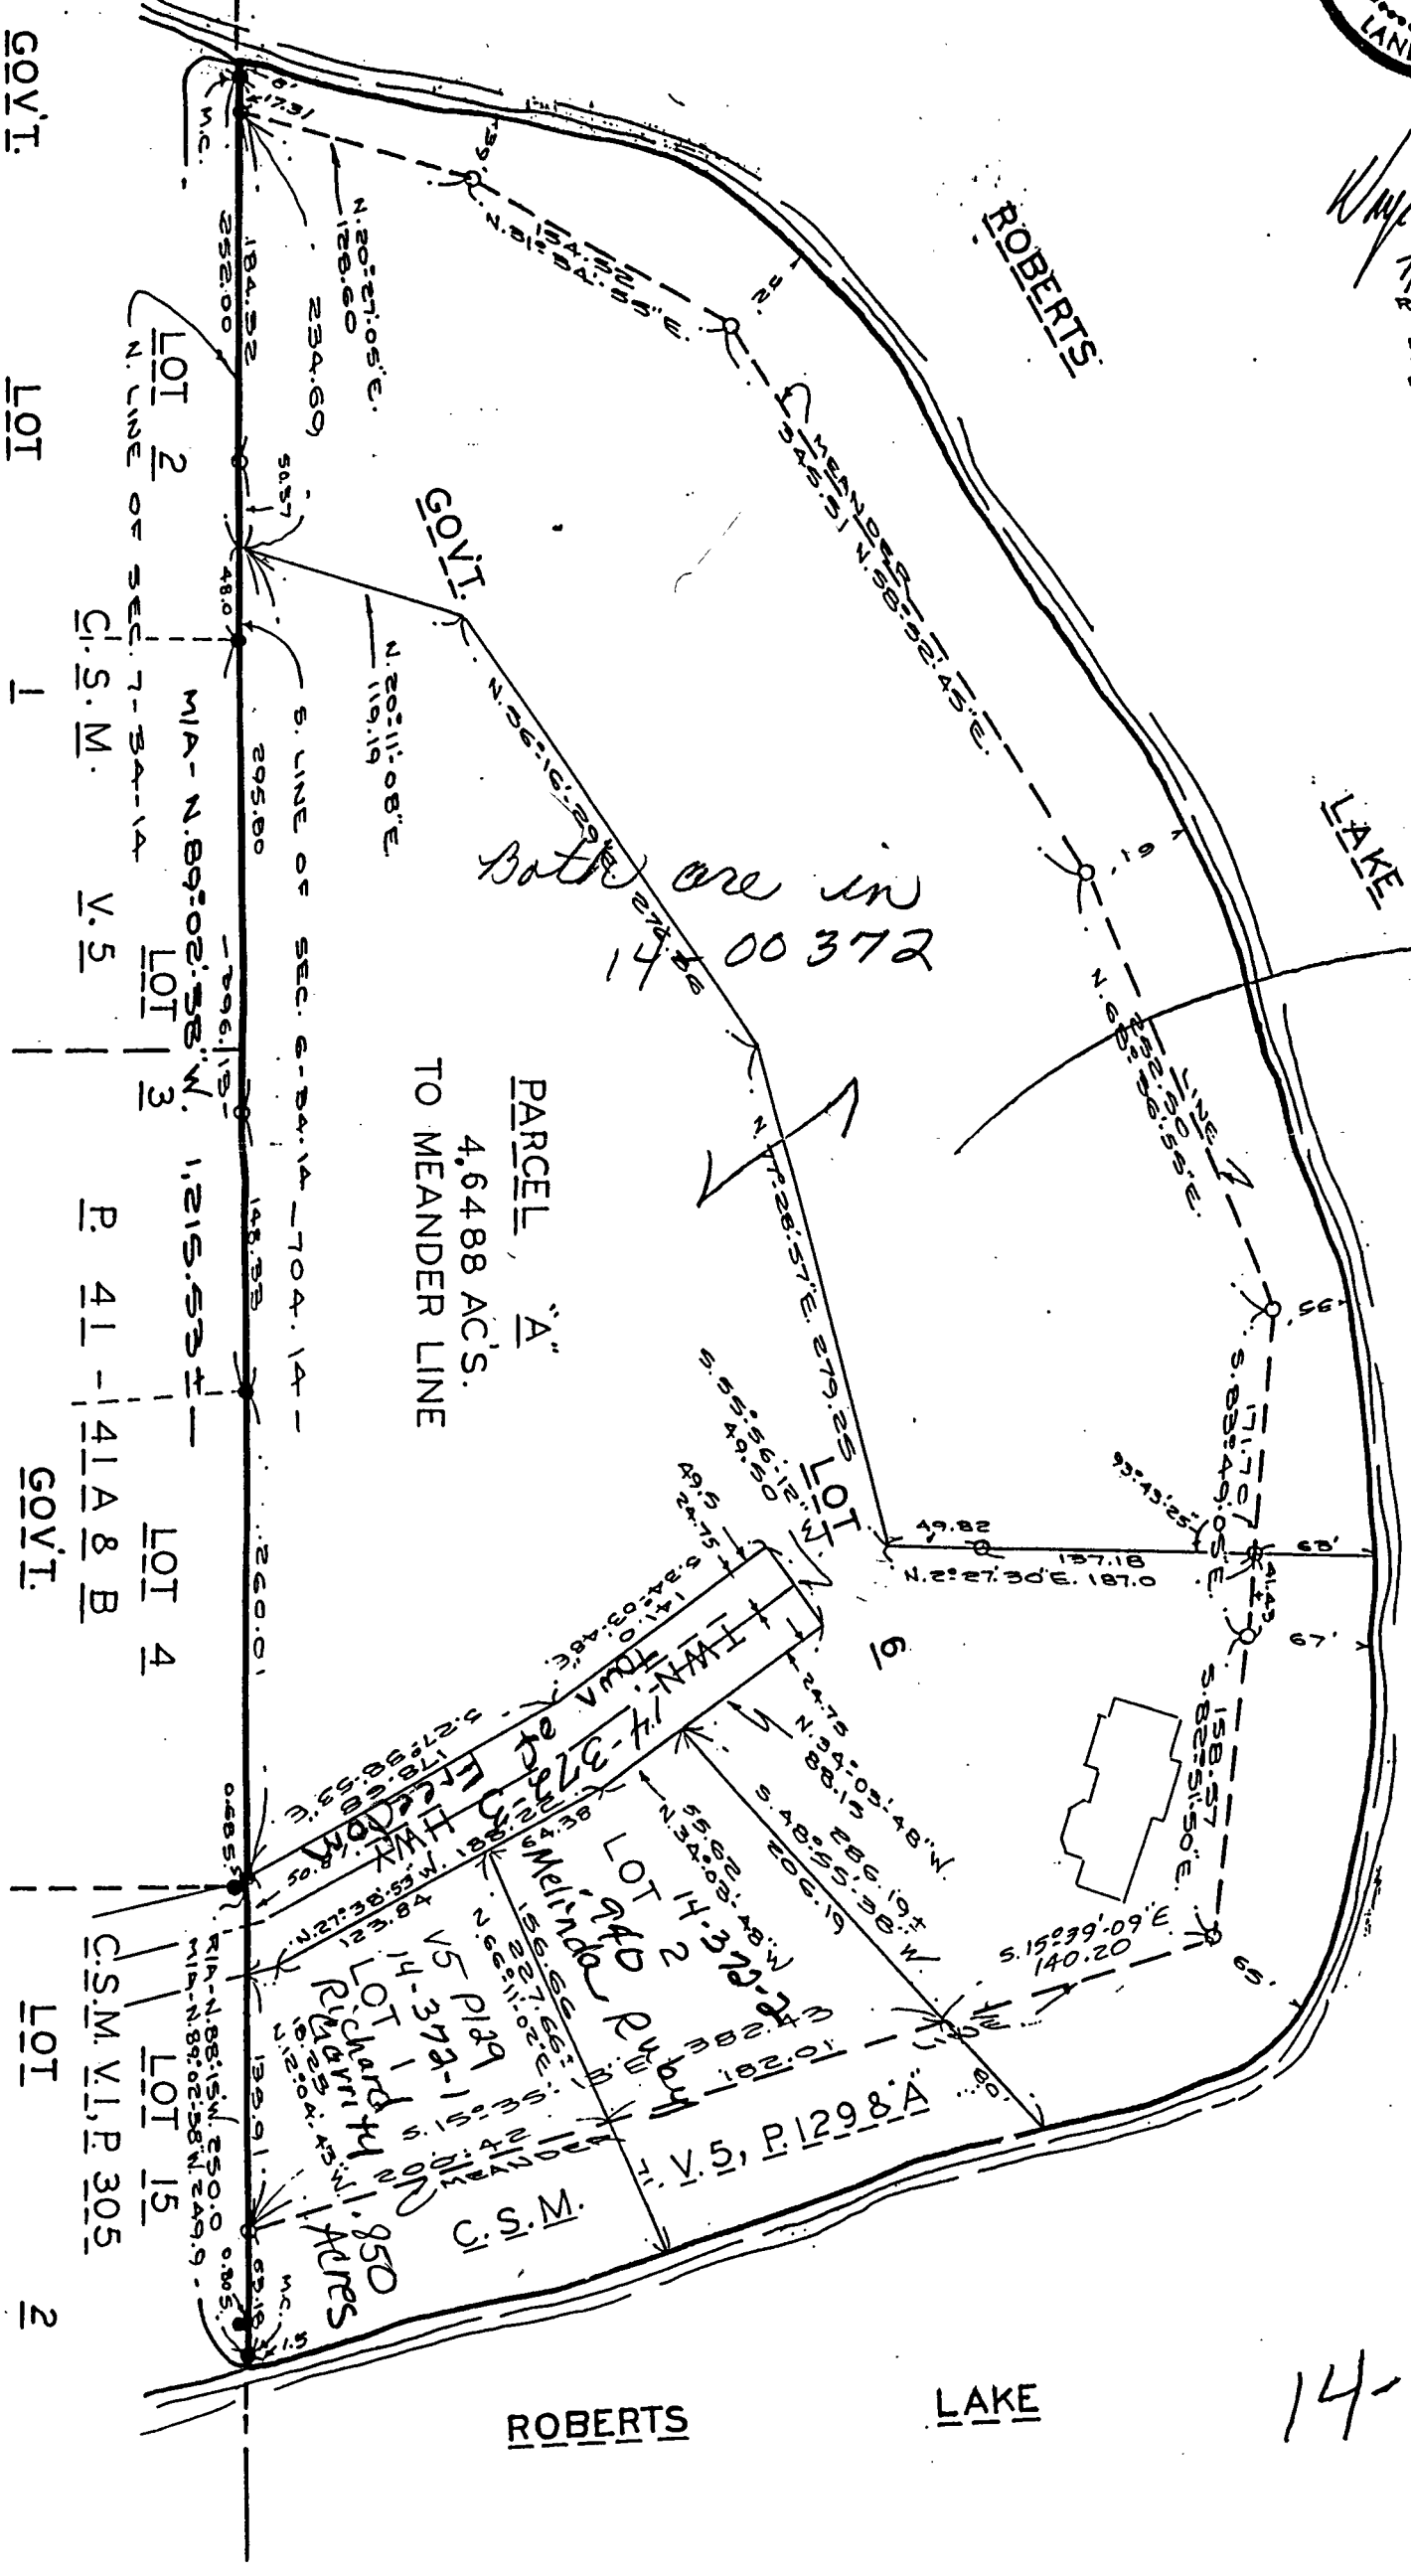


*Both are in
14-00372*

*Measured this
area on our
web site
4.35 Acres*

*4.6488
4.35
8.9988*

*14-00372-0000
8.9988
Acres*

SCALE - 1" = 100 FT.

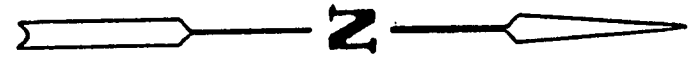

SURVEYOR'S CERTIFICATE I, HEREBY CERTIFY THAT THIS SURVEY IS CORRECT AND TO THE BEST OF MY KNOWLEDGE AND BELIEF ACCORDING TO EXISTING MONUMENTATION AND THAT THIS SURVEY IS SUBJECT TO ALL EASEMENTS OF RECORD.


Wayne G. Dobbratz

7/5/95

BUILDING LOCATION

4/26/97

Wayne G. Dobbratz

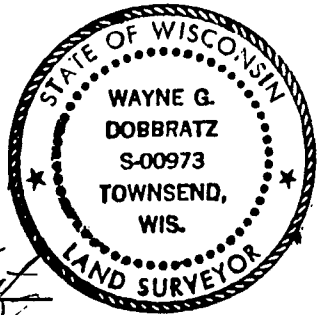

NOTES BEARINGS SHOWN HEREON ARE BASED UPON A PREVIOUS BEARING OF N.89°-02'-38"W. BY ARNOTT R.L.S., ALONG THE SOUTH LINE OF GOV'T. LOT 6., PARCEL "A" AS SHOWN HEREON WAS NOT MONUMENTED AS PER THE OWNERS REQUEST !

LEGEND

○ DENOTES DROVE A 1" DIA. IRON PIPE

● DENOTES FOUND A 1" DIA. IRON PIPE

✱ DENOTES FOUND BRASS PLUG IN CONC. MONUMENT (G.L.O.)

TABLE OF ACREAGE

439,624.35 SQ.FT. = 10.0924 AC'S. TO MEANDER LINE

101,345 ± SQ.FT. = 2.3265±AC'S. BETWEEN MEANDER AND WATERS EDGE

540,969.35±SQ.FT. = 12.4189±AC'S. GROSS AREA THIS SURVEY

FOREST CO SURVEYOR

FILE # 341406-19950705

DATE _____ BY _____

