




PLAT OF SURVEY

PART OF SWITZER - DICKINSON ROBERTS LAKE PLAT,
LOCATED IN GOVERNMENT LOTS 8 AND 9 OF SECTION 6,
TOWNSHIP 34 NORTH, RANGE 14 EAST, TOWN OF FREEDOM,
FOREST COUNTY, WISCONSIN.

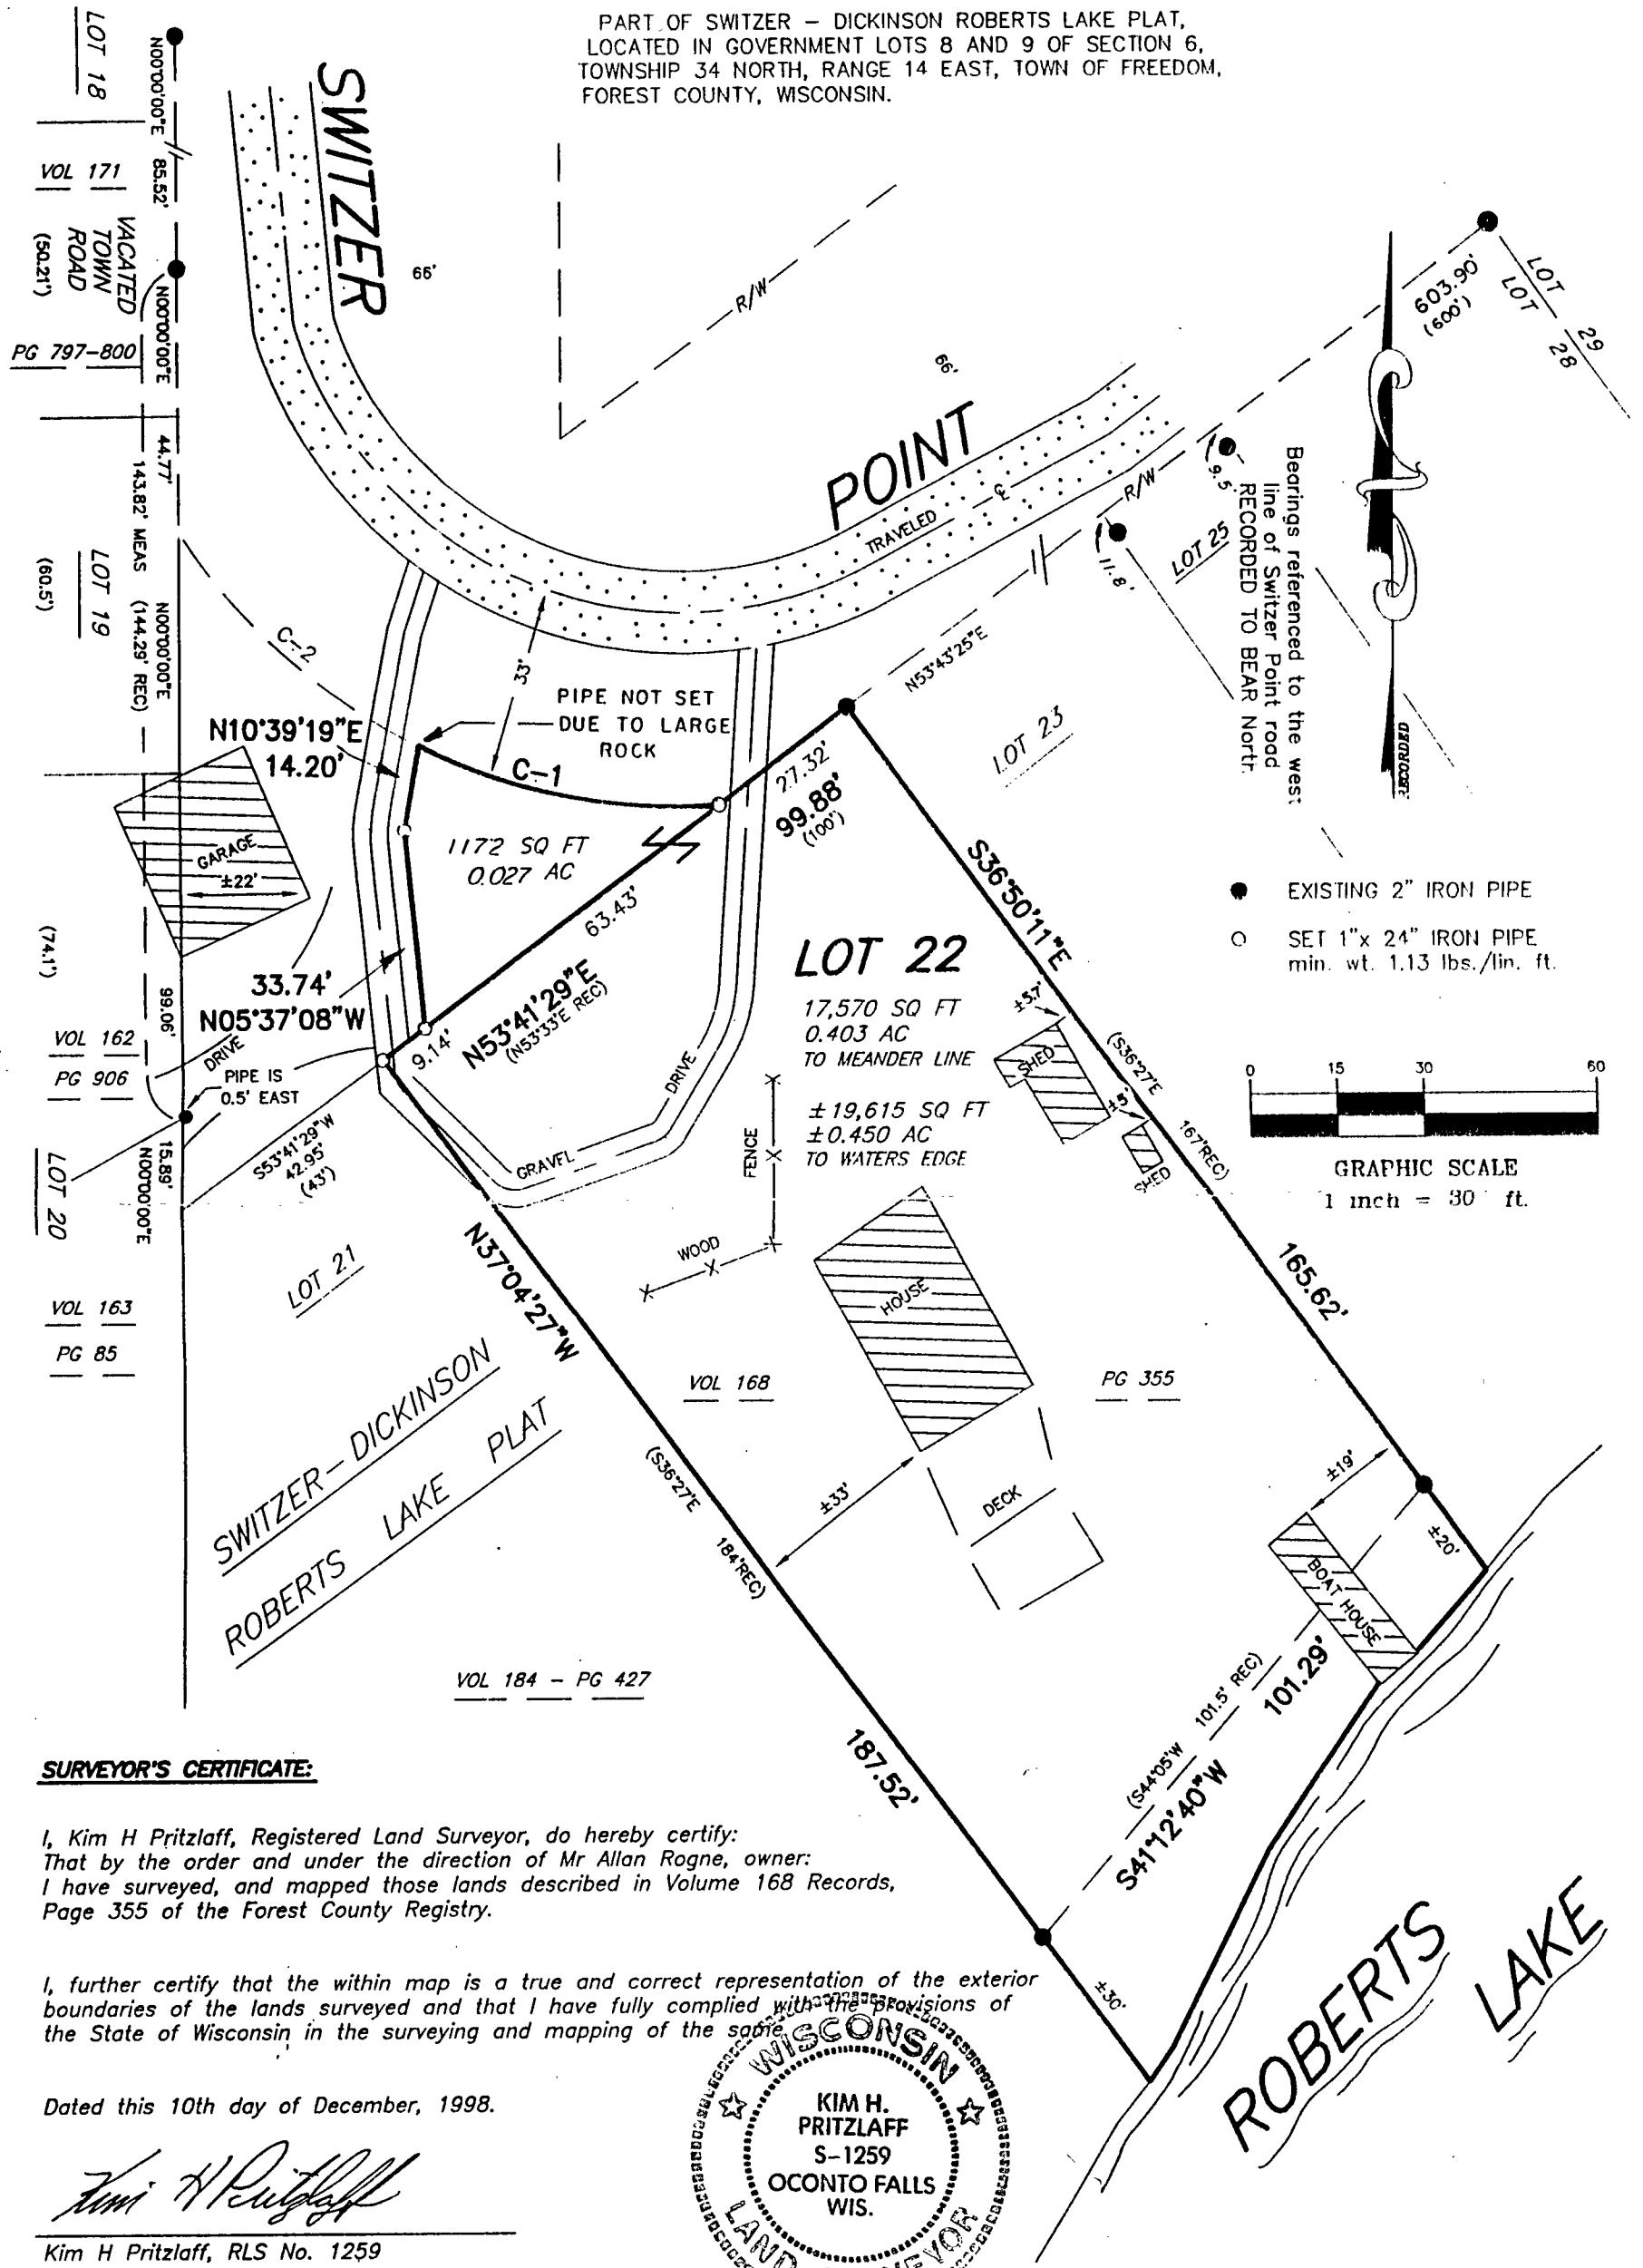

SURVEYOR'S CERTIFICATE:

I, Kim H Pritzlaff, Registered Land Surveyor, do hereby certify:
That by the order and under the direction of Mr Allan Rogne, owner:
I have surveyed, and mapped those lands described in Volume 168 Records,
Page 355 of the Forest County Registry.

I, further certify that the within map is a true and correct representation of the exterior
boundaries of the lands surveyed and that I have fully complied with the provisions of
the State of Wisconsin in the surveying and mapping of the same.


Dated this 10th day of December, 1998.

Kim H Pritzlaff

Kim H Pritzlaff, RLS No. 1259



CURVE	RADIUS	LENGTH	TANGENT BEARING	CHORD	BEARING	DELTA
C-1	102.12'	53.35'	(IN) S32°48'12"E (OUT) S64°08'34"E	52.74'	S79°06'29"E	29°55'52"
C-2	102.12'	55.86'	(IN) S64°08'34"E (OUT) N85°55'35"E	55.16'	S48°28'23"E	31°20'22"

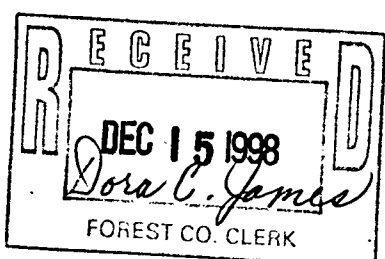

FOREST CO SURVEYOR
FILE # 341406-19981210
DATE _____ BY _____