

APR 25 2000

RECEIVED

FOREST CO SURVEYOR

FILE # 341406-20000211

DATE _____ BY _____

PROJECT # 089
FIELD BOOK # 01
PAGES # 67

SCALE: 1" = 50 FEET

DRAWN BY MS

CHECKED BY DVH

FILE # 089

SHEET # 1/2

SIDE # 1/1

SURVEYOR:
DEVON VANDEN HEUVEL
NICOLET SURVEYING
1222 LINCOLN STREET
RHINELANDER, WI 54501
(715)362-2808

NICOLET SURVEYING


1222 LINCOLN ST.
RHINELANDER, WI 54501

© 2000 NICOLET SURVEYING


CLIENT:
MARK & MELISA TRIGGIANO
APPLETON, WI

PLAT OF SURVEY

A SURVEY OF LOT 30 OF SWITZER-DICKINSON ROBERTS LAKE PLAT
LOCATED IN GOV'T LOT 7 SECTION 6, T.34N., R.14E.,
TOWN OF FREEDOM, FOREST COUNTY, WISCONSIN

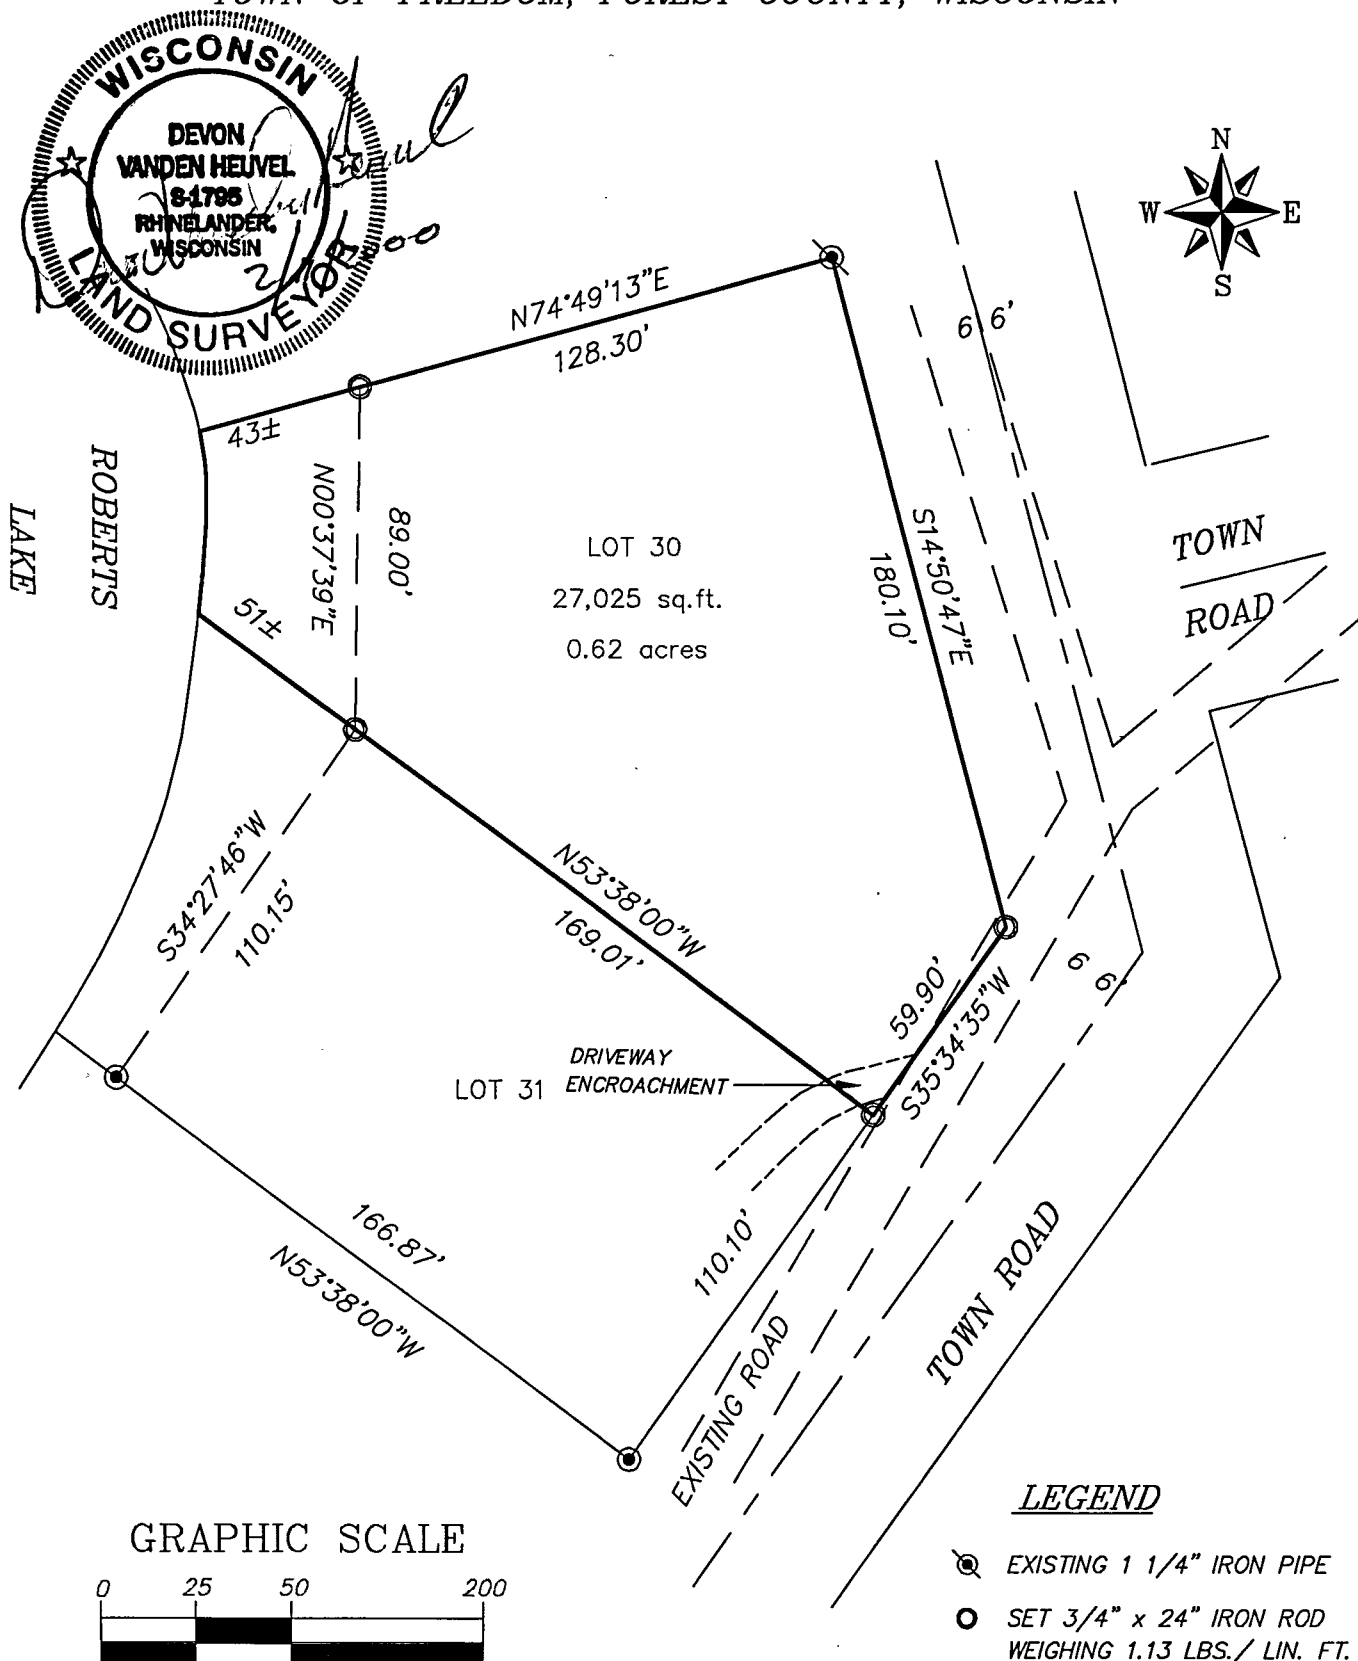

GRAPHIC SCALE

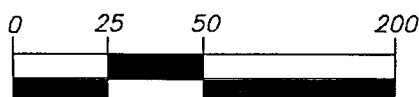

(IN FEET)
1 inch = 50 ft.

REVISED 5/1/2000 DVH

6-34-14