


A SURVEY OF LOTS 24 & 25, CONNOR'S ORIGINAL
PLAT OF ROBERT'S LAKE, BEING PART OF
GOV'T LOT 3, SEC.6, T34N,R14E
TOWN OF FREEDOM, FOREST COUNTY

OWNER:
MARK A. HAUSER &
PATRICIA HAUSER


PARCEL ADDRESS:
7097 HAMILTON DRIVE

50 0 50
SCALE IN FEET

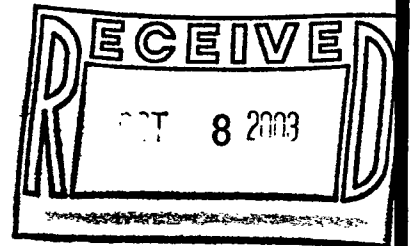


LEGEND

- 3/4" X 24" IRON ROD, SET
- 3/4" IRON ROD, FOUND
- ◇ 1" IRON PIPE, FOUND
- ◇ 2" IRON PIPE, FOUND
- (M) MEASURED
- (R) RECORDED

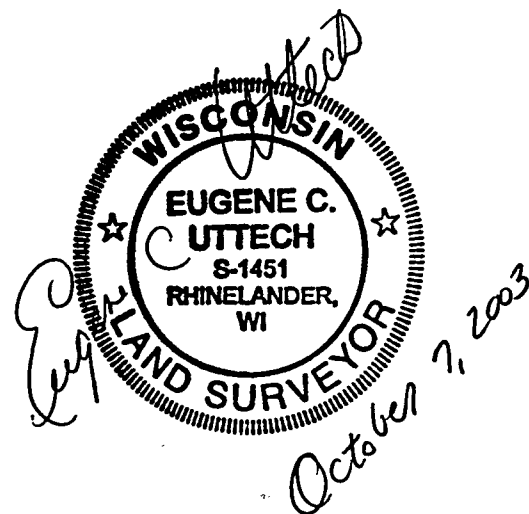

I, EUGENE C. UTTECH, REGISTERED
LAND SURVEYOR OF THE STATE OF
WISCONSIN DO HEREBY CERTIFY
THIS IS TRUE AND CORRECT TO THE
BEST OF MY KNOWLEDGE AND BELIEF.

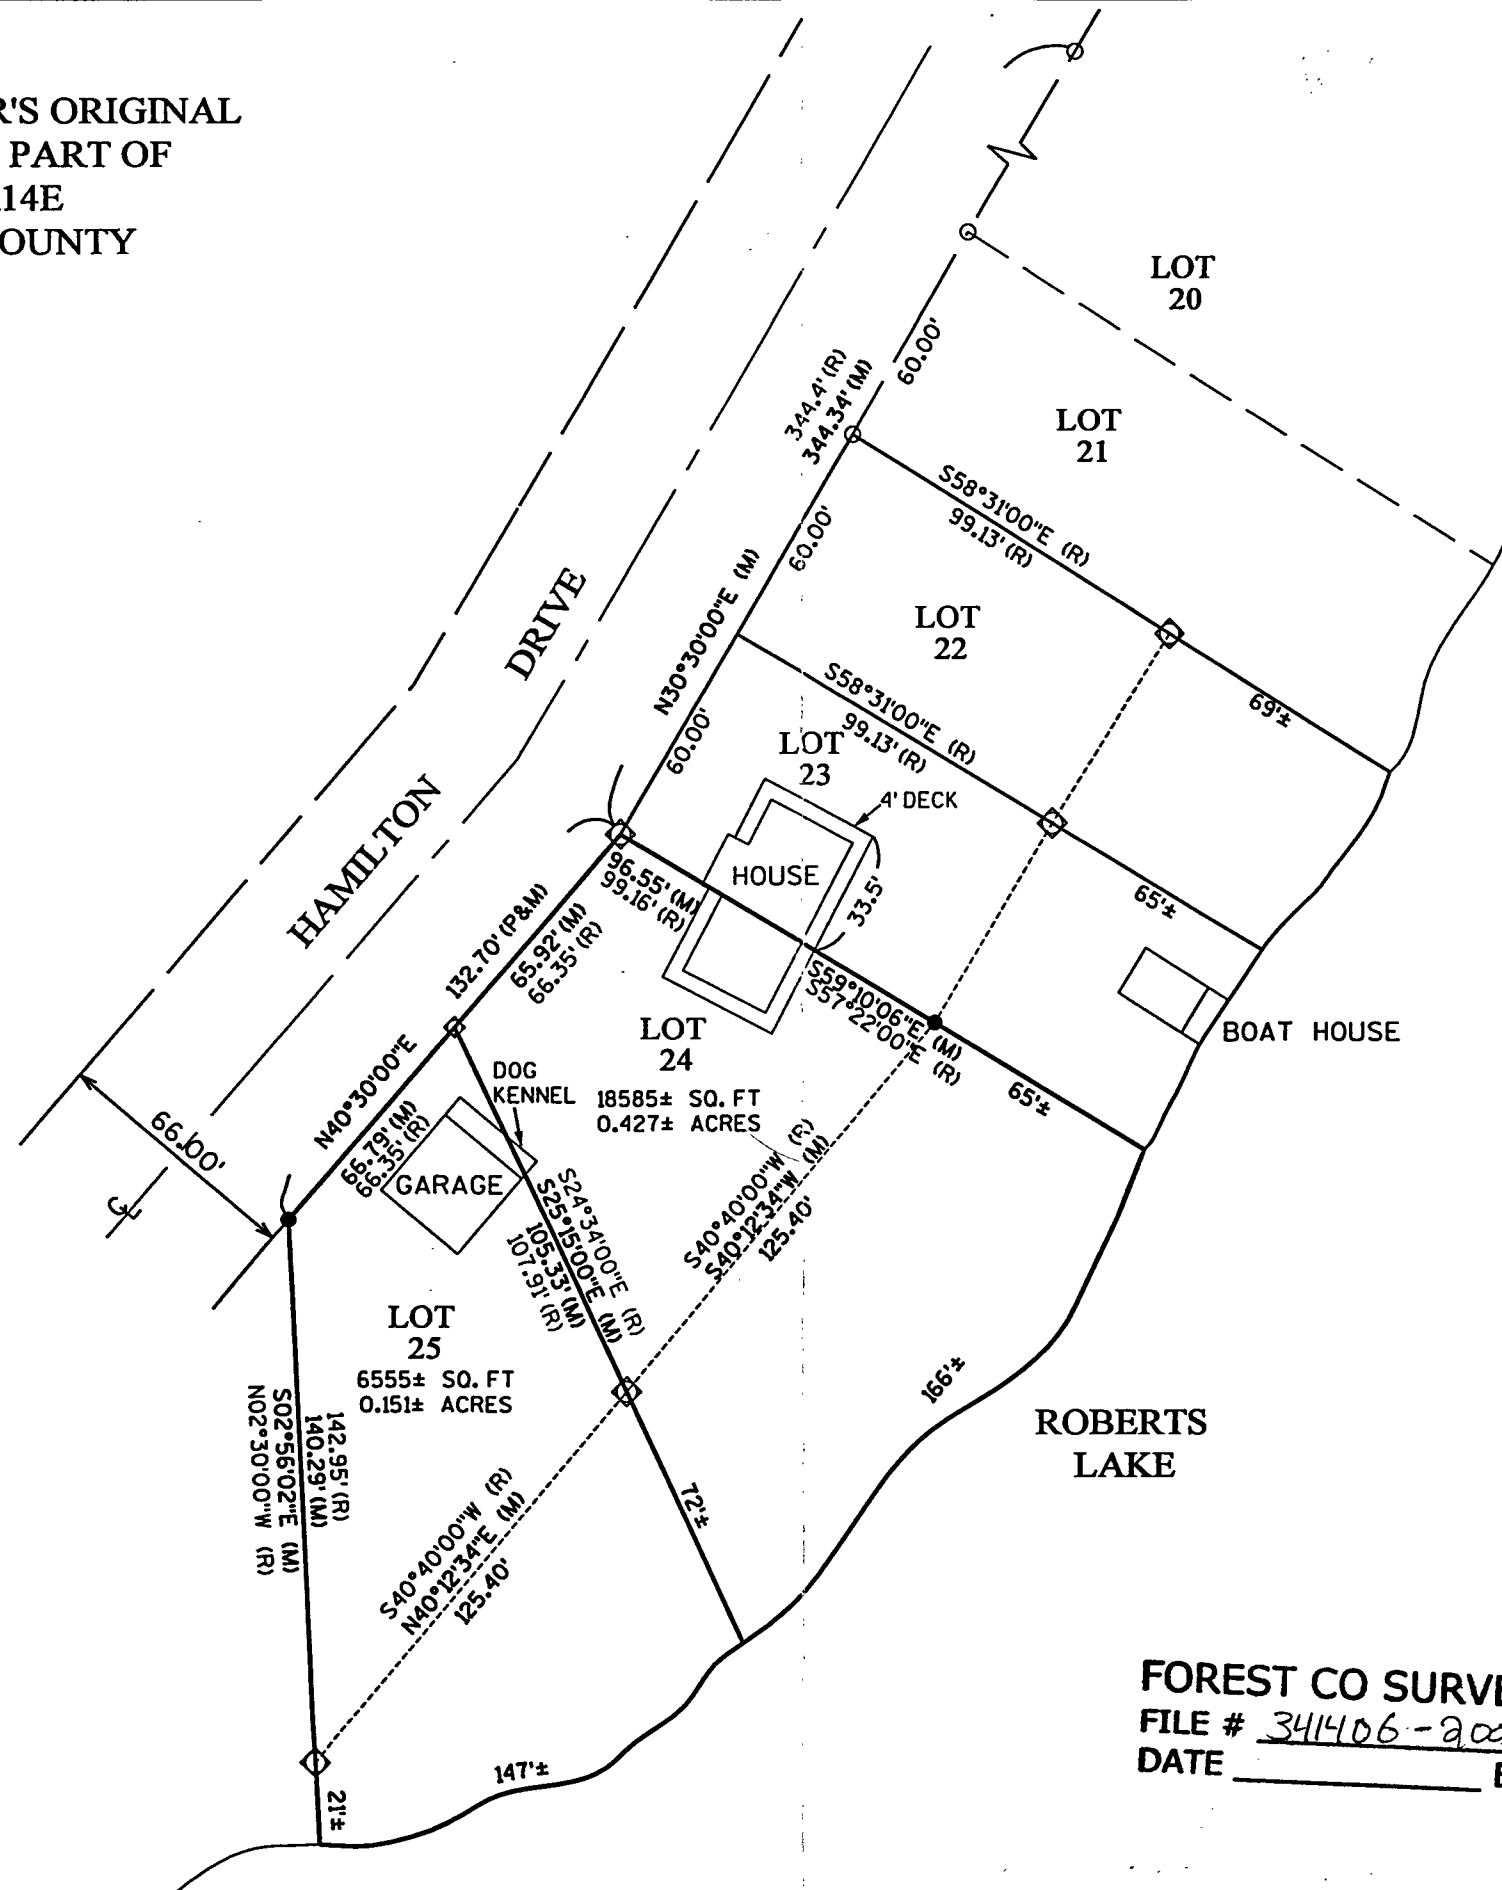

FOREST CO SURVEYOR
FILE # 341406-20031002
DATE _____ BY _____

PLAT OF SURVEY

CLIENT: MARK HAUSER
MAILING ADDRESS
P.O. BOX 637
WEST BEND, WI 53095

MSA

TRANSPORTATION • MUNICIPAL
DEVELOPMENT • ENVIRONMENTAL
1625 N. Stevens St., Rhinelander, WI 54581
715-362-3344 1-800-944-7854 Fax: 715-362-4116
© MSA PROFESSIONAL SERVICES

DRAWN BY SJO DATE 10-02-03 SHEET _____ of _____
CHECKED BY ECU SCALE 1=50 FILE NO. 980479

6-34-14