



COUNTY AND HIGHWAY	ROUTE AND SECTION	CLASS AND AGREEMENT	FEDERAL	STATE DIVISION OFFICE	SHEET NUMBER
21.6	13630		III.1	WIS. 5N	40

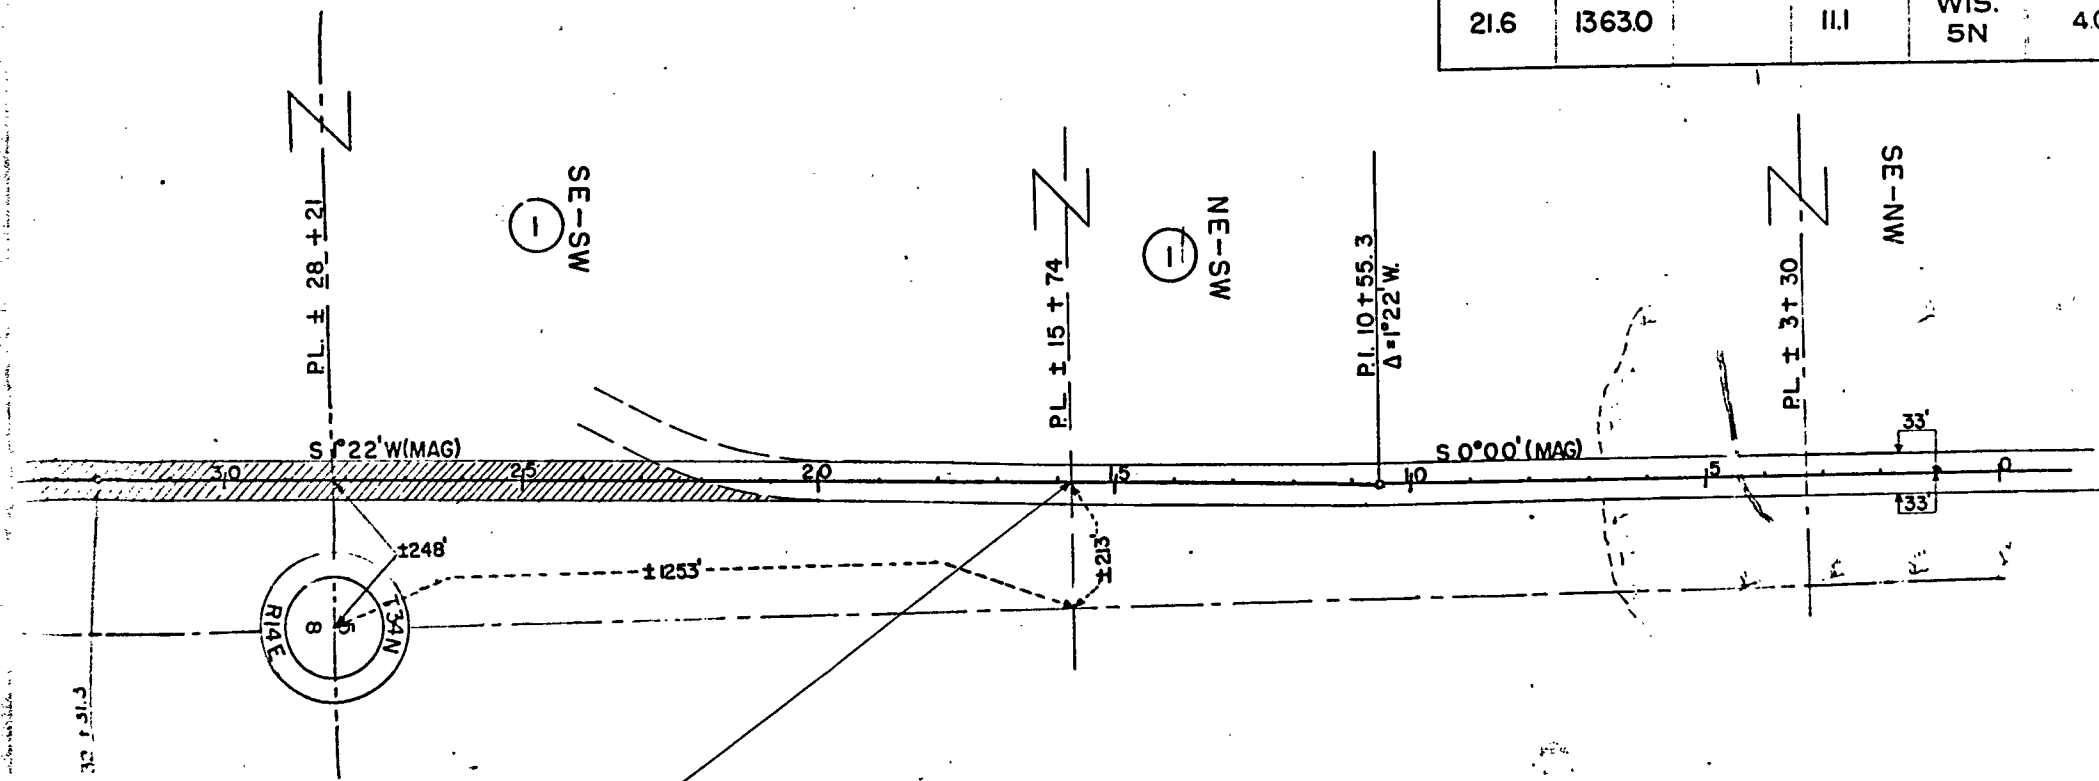

STA.
BEG. RELOC. ORDER
PROJ. S1363(1)

10 ± 28.9
140 E.
110
100
90
80
70
60
50
40
30
20
10
0

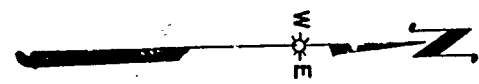

STA. 05 ± 00
END RELOC. ORDER
PROJ. S1363(1)

FOREST CO SURVEYOR
FILE # 341409-00000060
DATE _____ BY _____

