
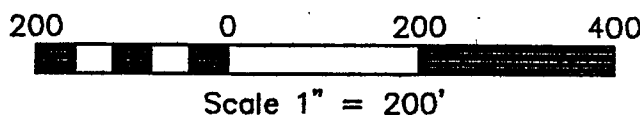


PLAT OF SURVEY

SHEET 1 OF 9

PART OF THE NE 1/4 - NE 1/4 & PART OF THE SE 1/4 - NE 1/4,
SECTION 14, T34N, R14E, TOWNSHIP OF FREEDOM, FOREST COUNTY, WISCONSIN

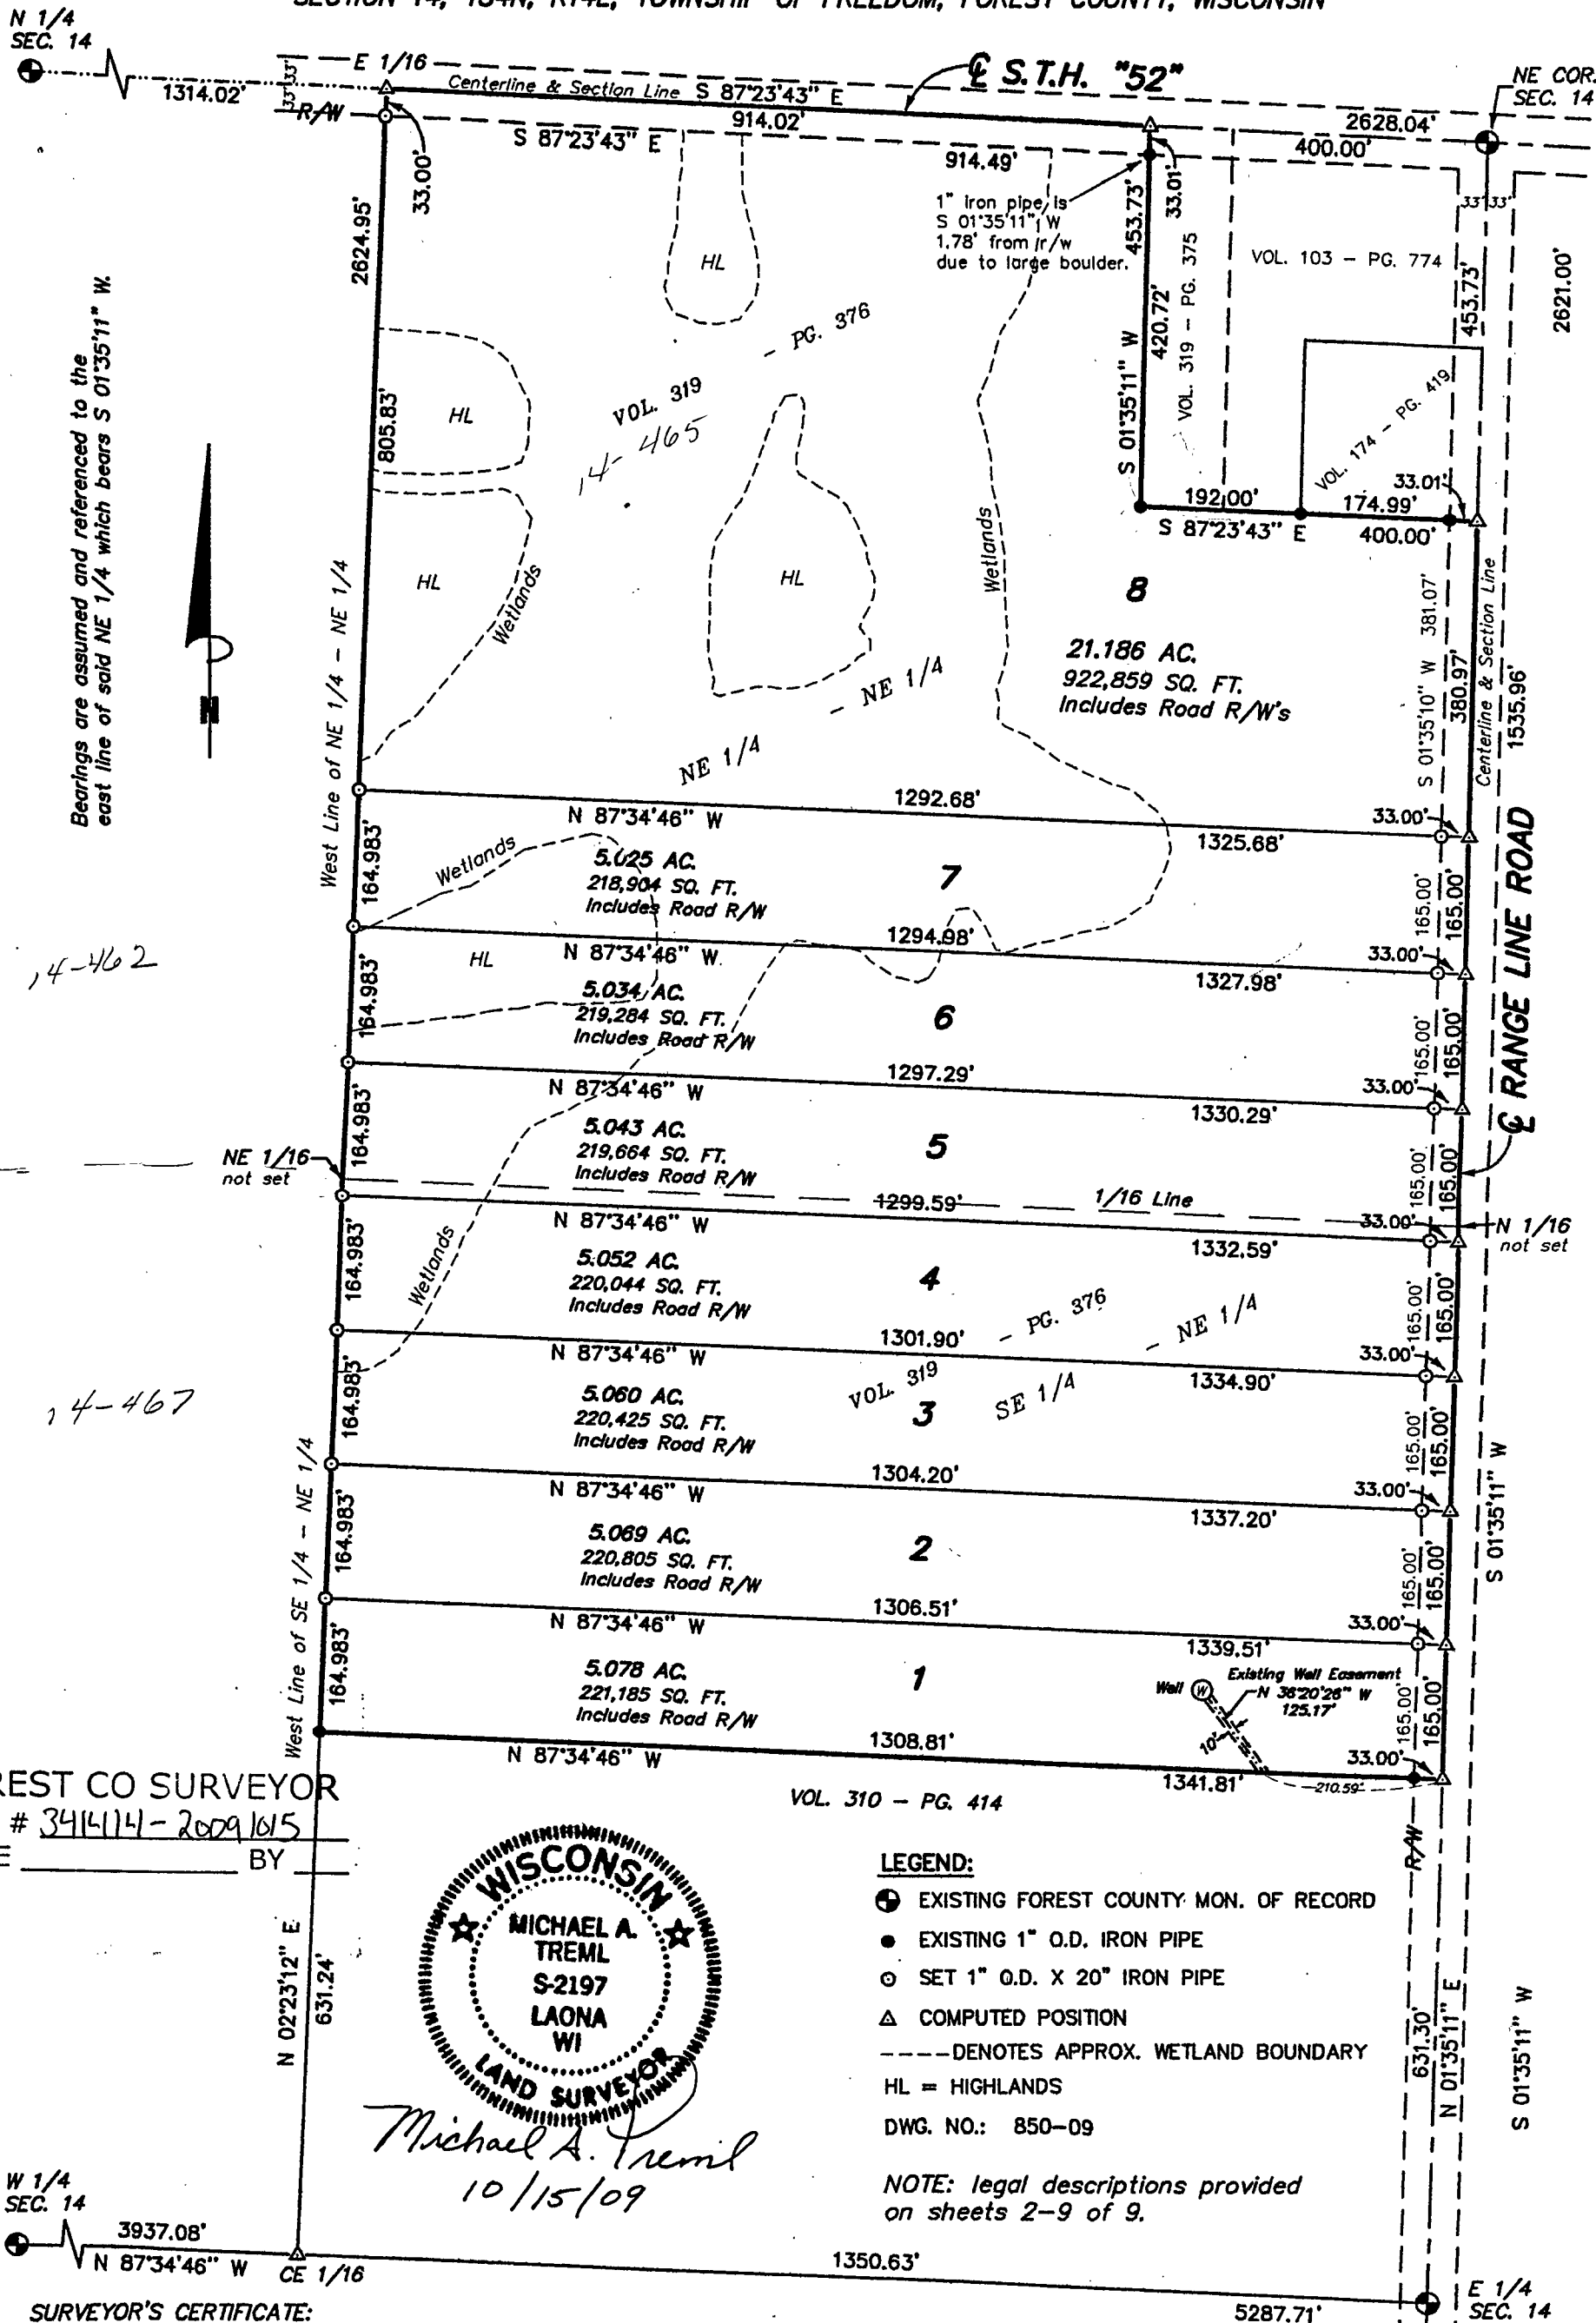

PLAT OF SURVEY

SHEET 1 OF 9


PART OF THE NE 1/4 - NE 1/4 & PART OF THE SE 1/4 - NE 1/4,
SECTION 14, T34N, R14E, TOWNSHIP OF FREEDOM, FOREST COUNTY, WISCONSIN

N 1/4
SEC. 14

Bearings are assumed and referenced to the
east line of said NE 1/4 which bears S 01°35'11" W.



FOREST CO SURVEYOR
FILE # 341414-20091015
DATE _____ BY _____

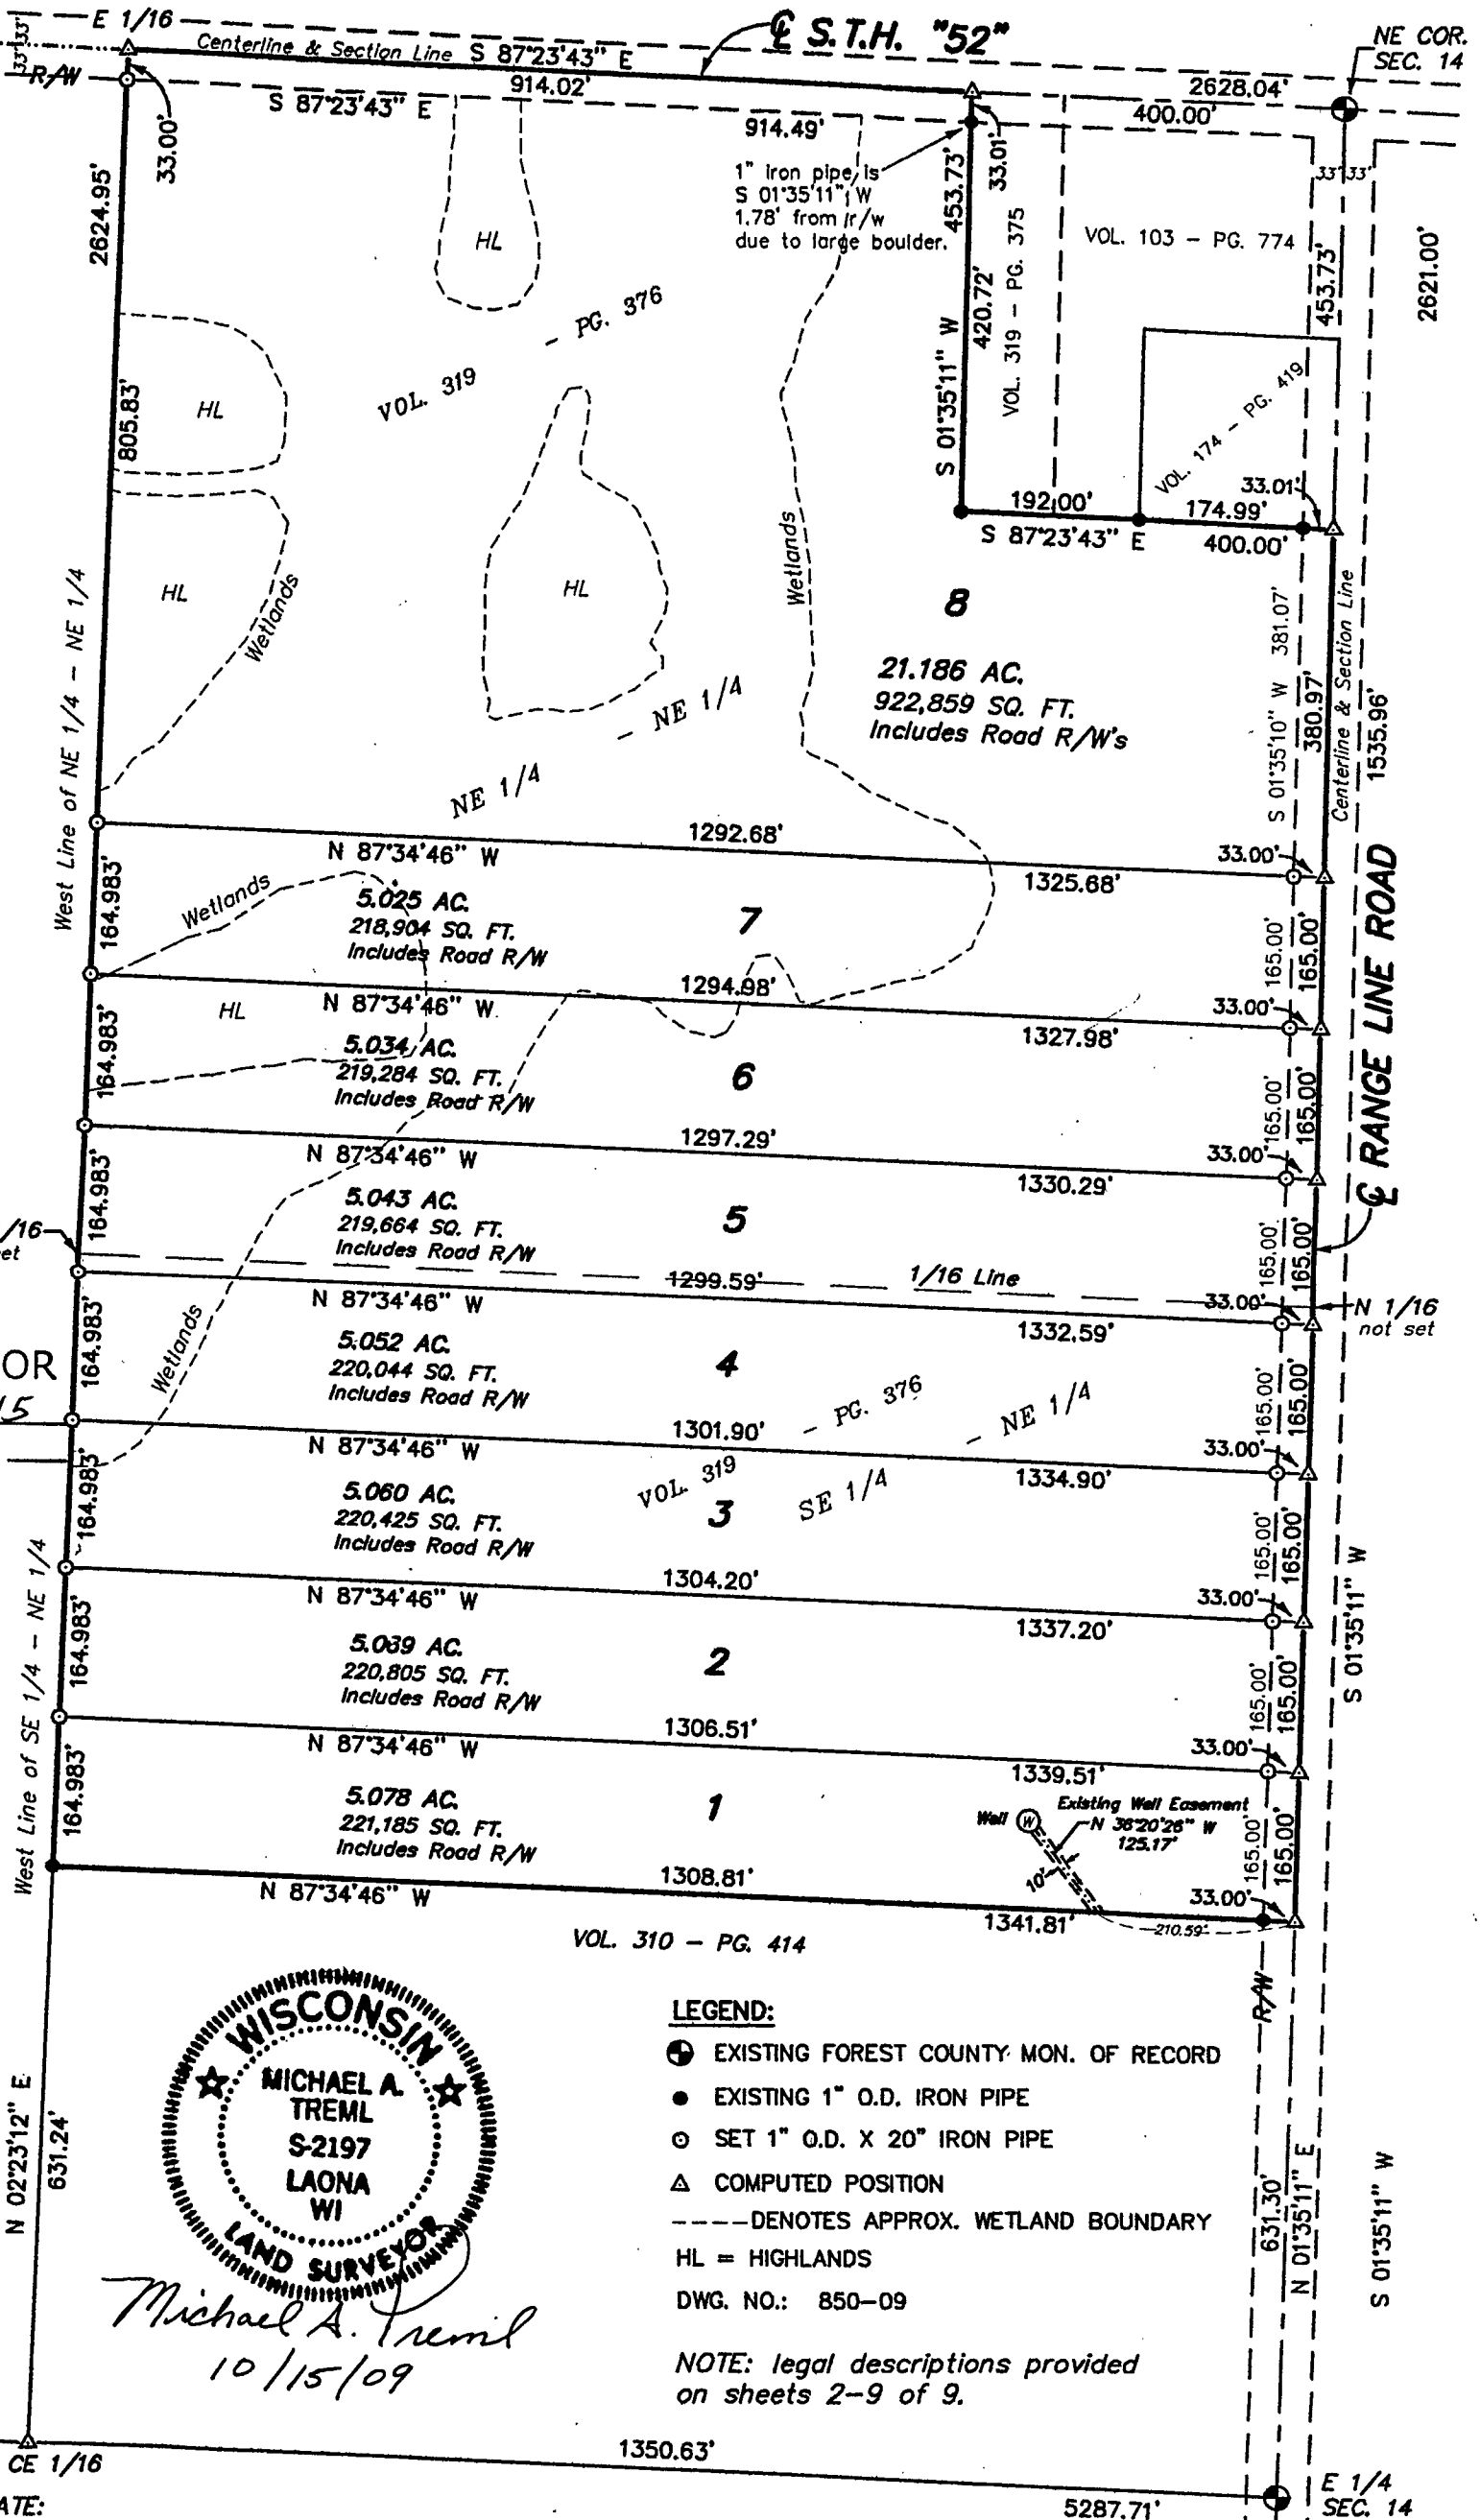

Michael A. Tremi
10/15/09


LEGEND:

- ⊙ EXISTING FOREST COUNTY MON. OF RECORD
- EXISTING 1" O.D. IRON PIPE
- SET 1" O.D. X 20" IRON PIPE
- △ COMPUTED POSITION
- DENOTES APPROX. WETLAND BOUNDARY
- HL = HIGHLANDS
- DWG. NO.: 850-09

NOTE: legal descriptions provided
on sheets 2-9 of 9.

SURVEYOR'S CERTIFICATE:

I, Michael A. Tremi, Registered Land Surveyor, HEREBY certify
that by the order of Gary Thibert: I have surveyed, divided and
mapped the herein described and depicted lands and that
this map is a true and correct representation of the lands
surveyed to the best of my knowledge and belief.

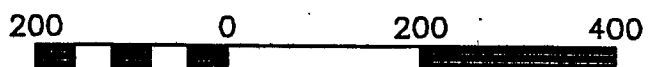

Scale 1" = 200'