


E 1/4 Cor.
Sec.17

Being Part of the SE 1/4 - SE 1/4 of Section 17
Township 34 North, Range 14 East, Township of Freedom
Forest County, Wisconsin

FOREST CO SURVEYOR
FILE # 341417-19980606
DATE _____ BY _____

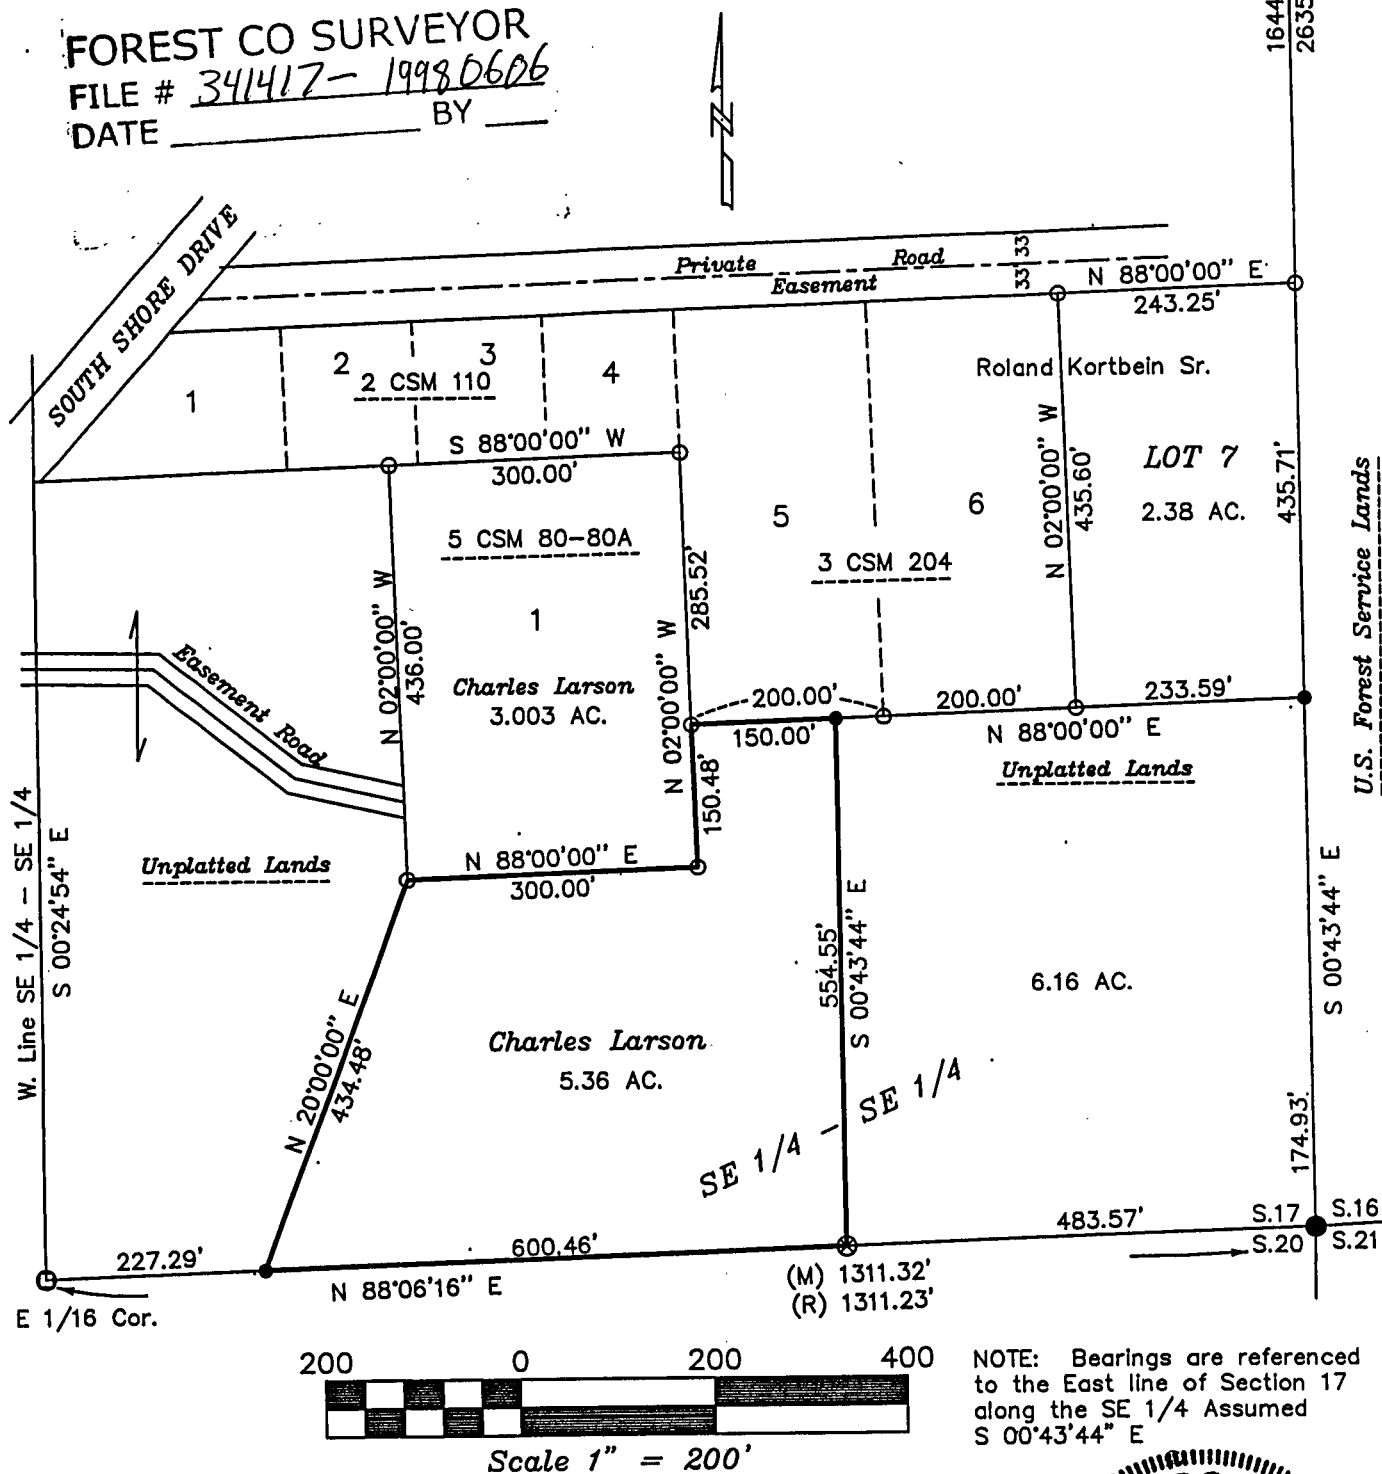

I, Michael A. Trembl, a Registered Land Surveyor in the State of Wisconsin
HEREBY CERTIFY that I have surveyed and mapped a parcel of land
as delineated hereon and that to the best of knowledge and belief
said map is a true representation of the exterior boundary lines
thereof, and that I have fully complied with the minimum standards
for property surveys in the State of Wisconsin.

Michael A. Trembl
Michael A. Trembl S-2197



*Legal Description provided on sheet 2 of 2

DRAWN BY: M.A.T.	PROJECT LEGEND: ● 2" Brass Capped Iron Pipe Found ⊗ 3/4"X10' Iron Pipe Set ⊕ 21/2" Aluminum Forest Service Monument Found ● 1" I.D. X 30" long Iron Pipe Set (R) U.S.F.S. Plat Dist. ○ Iron Pipe Found (M) Measured Dist.	SHT. NO.
DATE: June 6, 1998		1 of 2
DWG. NO.: D016/98		