


Bearings referenced to the North
line of Lot 3 (N 45°51'00"E)

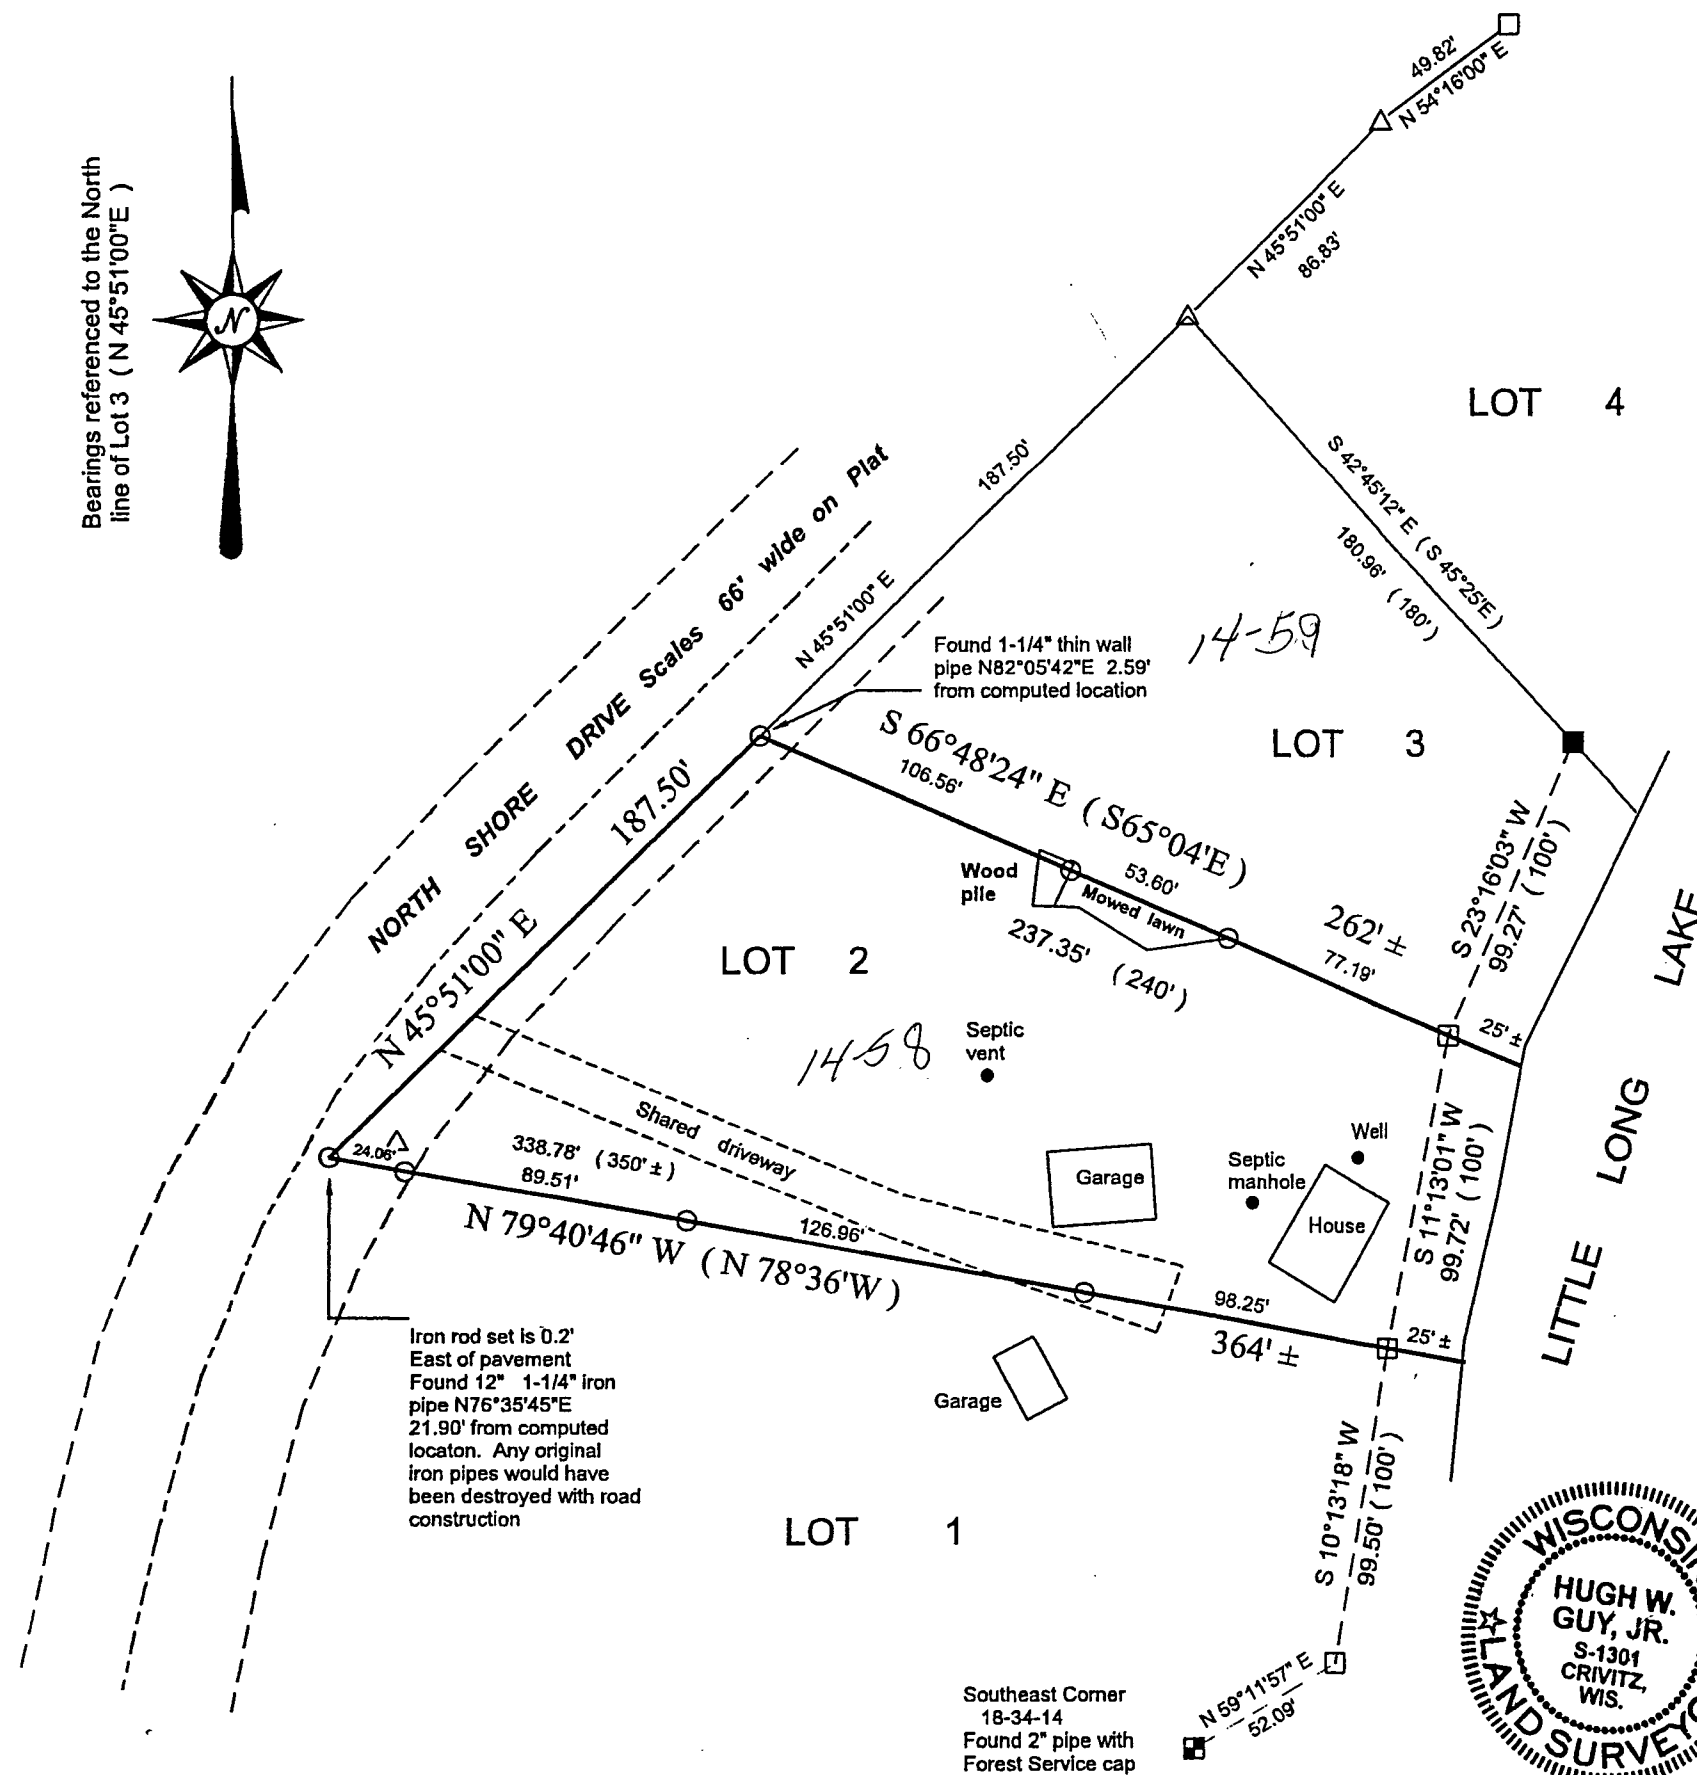

DESCRIPTION

Lot 2 in the Assessors Plat of a part of the Southwest 1/4 of Section 17 and in part of the Southeast 1/4 of Section 18, ALL in Town 34 North, Range 14 East, Town of Freedom, Forest County Wisconsin

LEGEND

- Section Corner
- 1-1/2" iron pipe found
- △ 1-1/4" iron pipe found
- 1" iron pipe found
- 3/4" x 24" iron rod and cap set (1.501 lb/lin ft.)

SCALE 1" = 60'

CERTIFICATE

I, Hugh W. Guy Jr, Professional Land Surveyor, do hereby certify that I have under the direction of David Reiter, that I have surveyed the lands hereon described and that this plat is a true representation of the exterior boundaries of said lands to the best of my knowledge and belief.

Hugh W. Guy Jr.

FLS # 1301

DATED this 6th day of June, 2015.

2015-44

FOREST CO SURVEYOR

FILE # 341417-2050606

DATE BY

