

FOREST CO SURVEYOR

FILE # 341421-20201229


DATE 01/22/2021 BY JSA

RECEIVED

JAN 11 21

CO. TREASURER

Bearings referenced to the East line of the Northeast 1/4 of Section 21 assumed a bearing of N00°20'54"W

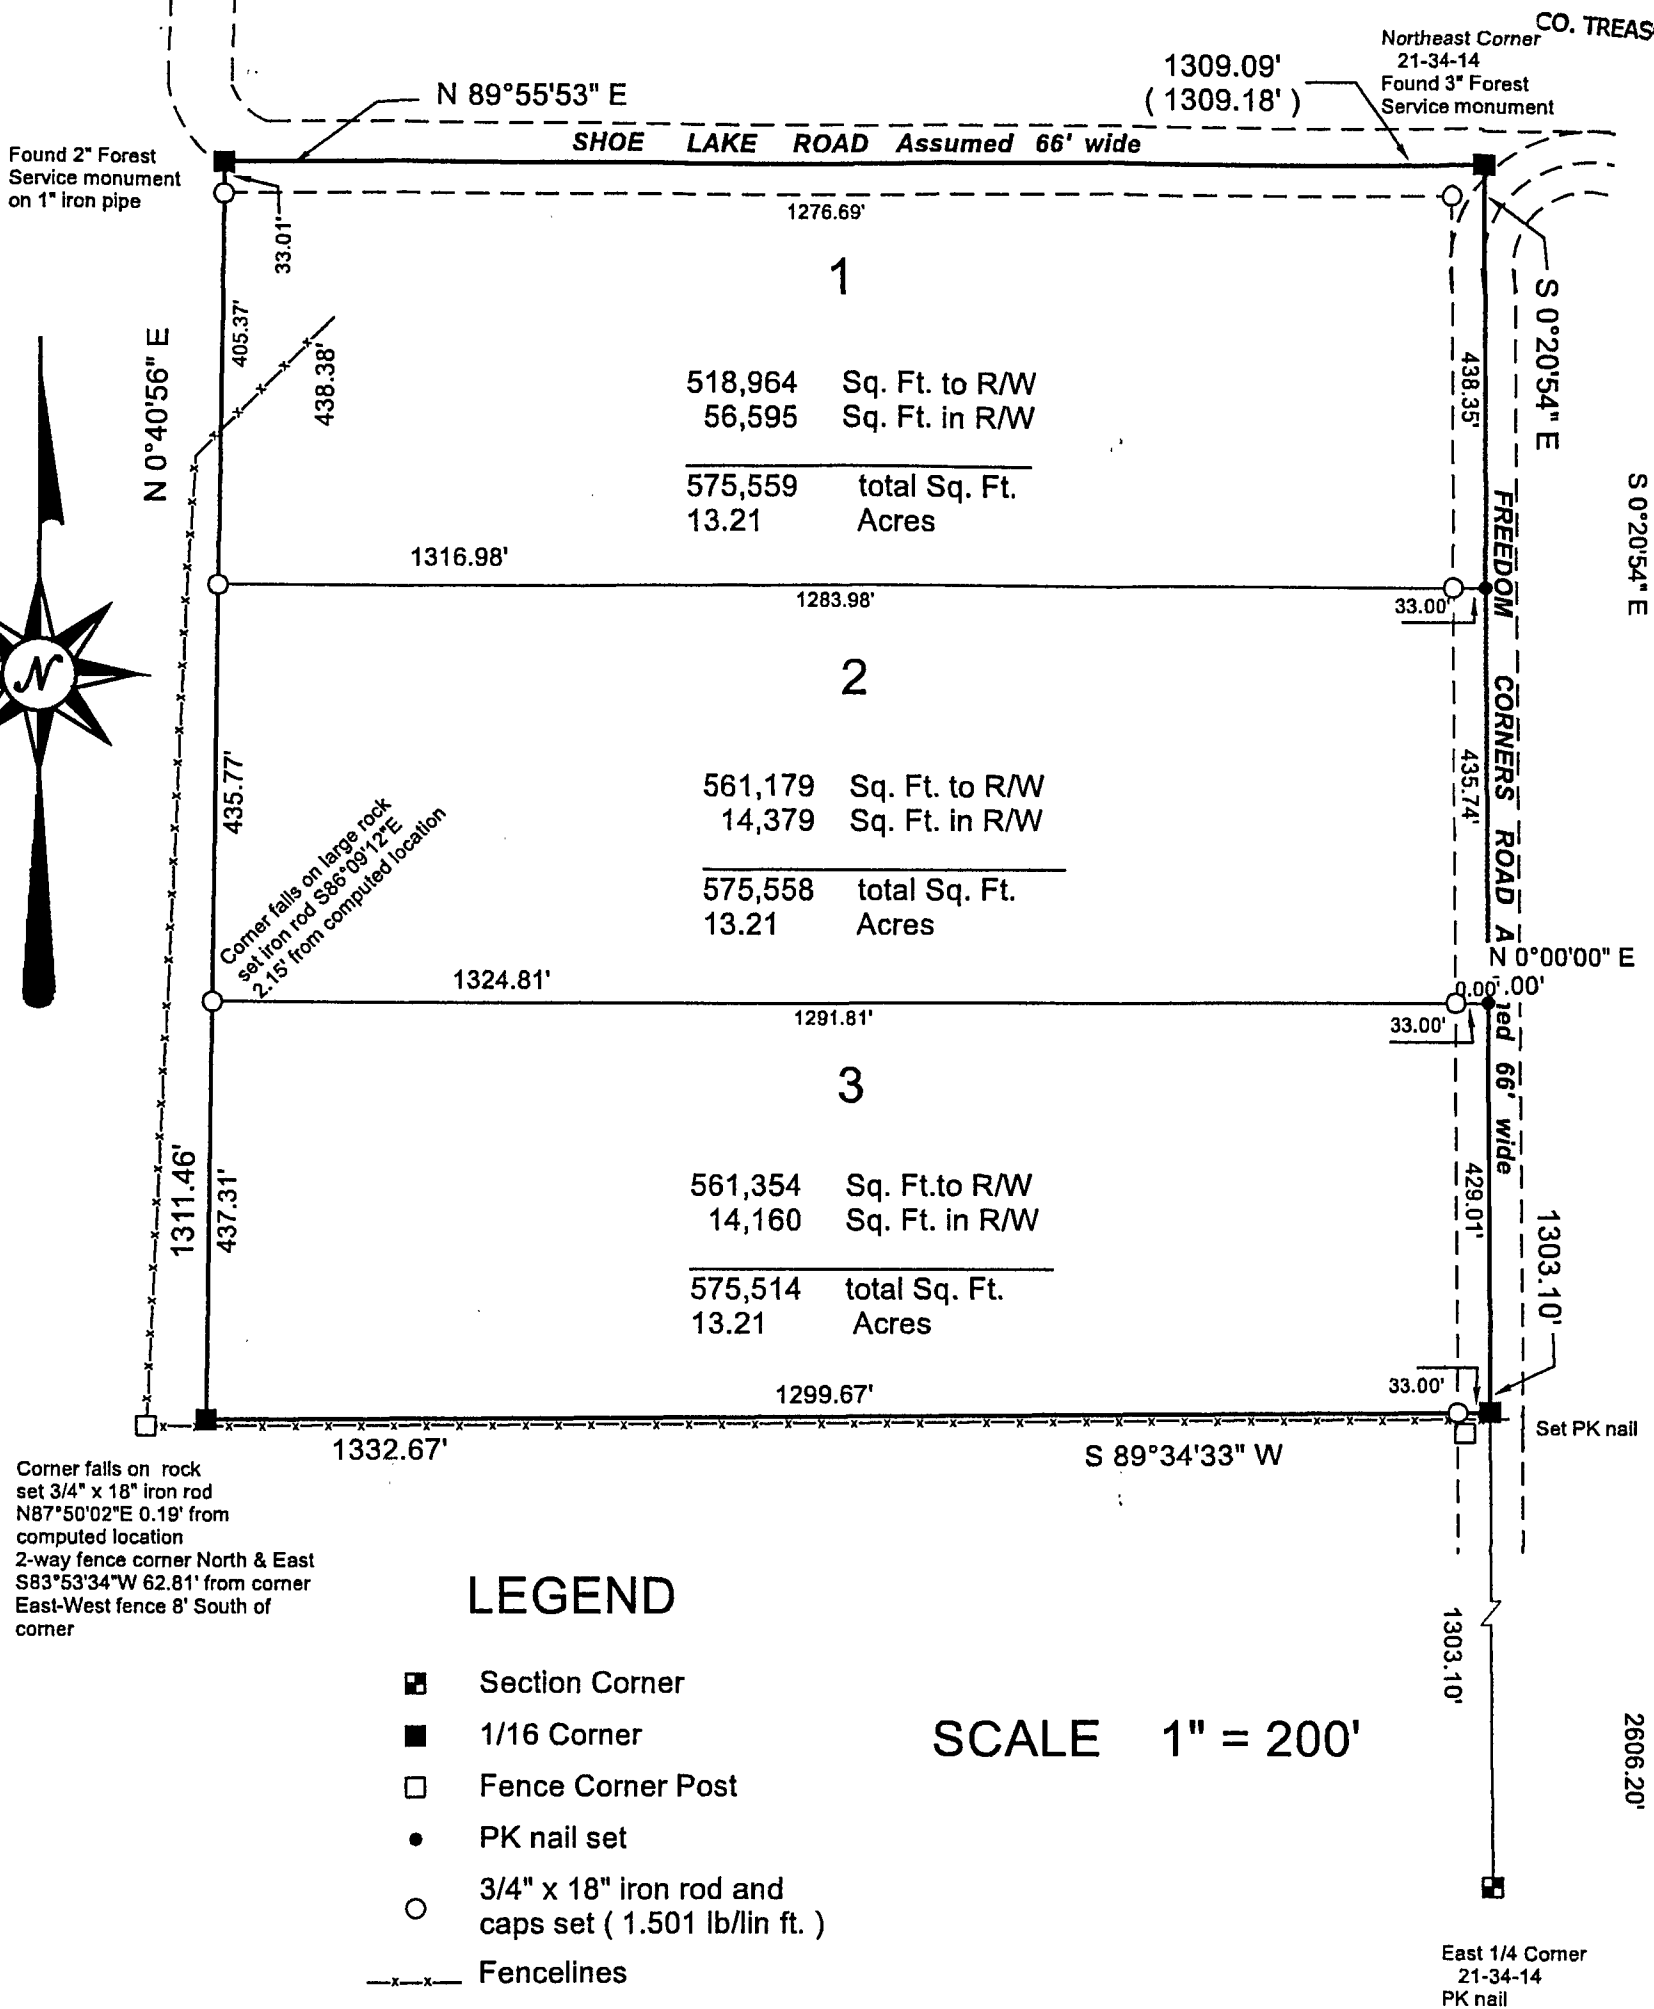

DESCRIPTION


The Northeast 1/4 of the Northeast 1/4 of Section 21, Town 34 North, Range 14 East, Town of Freedom, Forest County, Wisconsin

CERTIFICATE

I, Hugh W. Guy Jr, Professional Land Surveyor, do hereby certify that I have under the direction of Duane Schreiber, that I have surveyed the lands hereon described and that this plat is a true representation of the exterior boundaries of said lands to the best of my knowledge and belief

Hugh W. Guy Jr. PLS # 1301

DATED this 29th day of December, 2020.

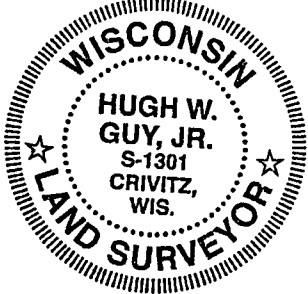

2020-138