
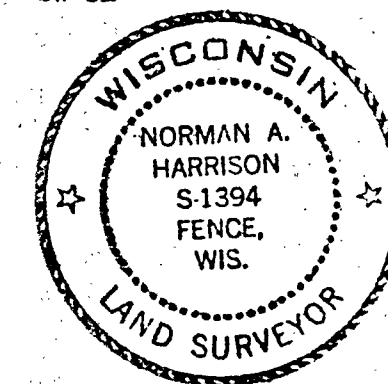


distance from W 1/4 cor. to center line
of HWY "52" is 385.74 per descriptions;
V. 170 P. 608 Rinkus
V. 170 P. 607 Bath

SURVEY MAP of
Northwest quarter of the Southeast quarter, the Northeast quarter
of the Southwest quarter and part of the Northwest quarter of the
Southwest quarter, Section 23, Town 34 North, Range 14 East, Town
of Freedom, Forest County, Wisconsin

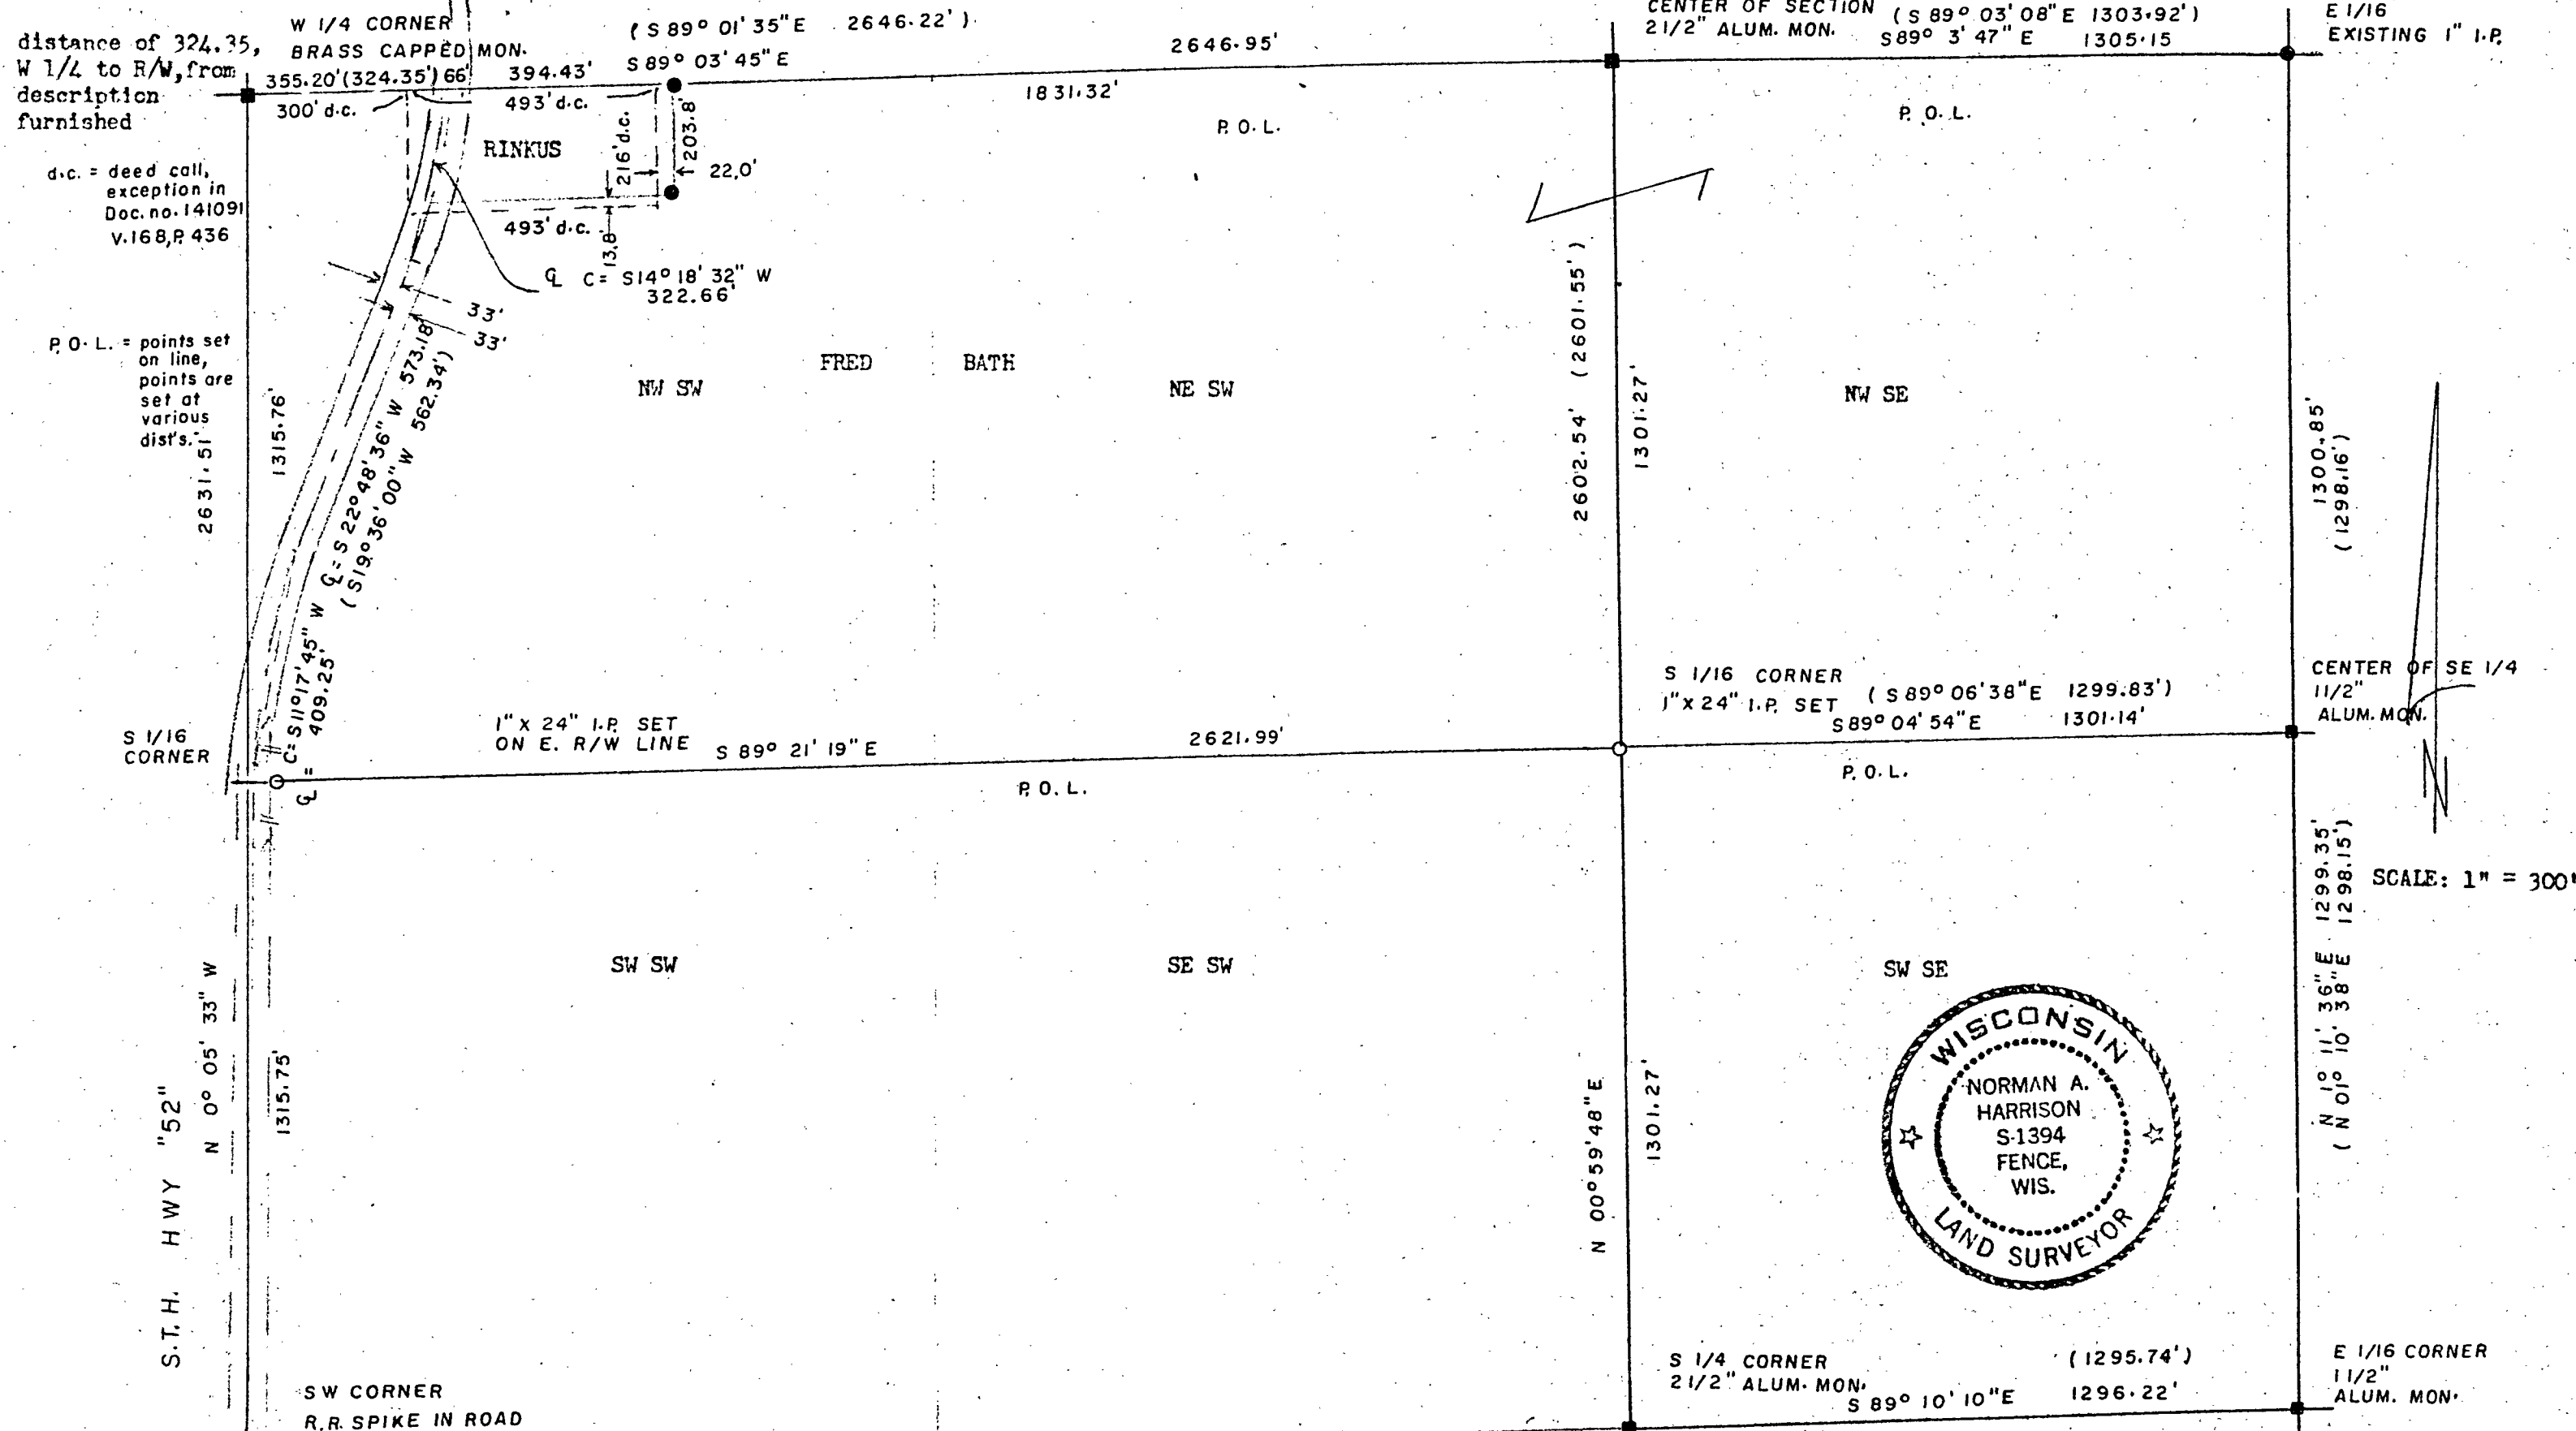

Surveyed for: Fred Bath
Town of Freedom

Surveyed by: Norman A. Harrison
Fence, Wisconsin

prepared by:
Norman A. Harrison
order no: 228
sheet 1 of 1

Bearings referenced to bearing of N 00° 59' 48" E
along the NW quarter line per survey by the Federal
Forest Service

FOREST CO SURVEYOR
FILE # 341423-00000000
DATE _____ BY _____

() recorded data - Federal Forest
Service - descriptions
i.p. iron pipe
Alum. Mon. Aluminum Monument