

Paul N. Smith and Associates

Registered Land Surveyors

— Office 10 Miles East of Lakewood on County Trunk F —


Box 171
Athelstane, Wisconsin 54104

Telephone
1-715-757-3734

SURVEY PLAT
SUBDIVISION OF SECTION 28, TOWNSHIP 34 NORTH, RANGE 14 EAST TOWN OF FREEDOM,
FOREST COUNTY, WISCONSIN.

SURVEY FOR PAUL RENKUS and ERHARD HUETIL

scale - 1 inch = 800 ft.

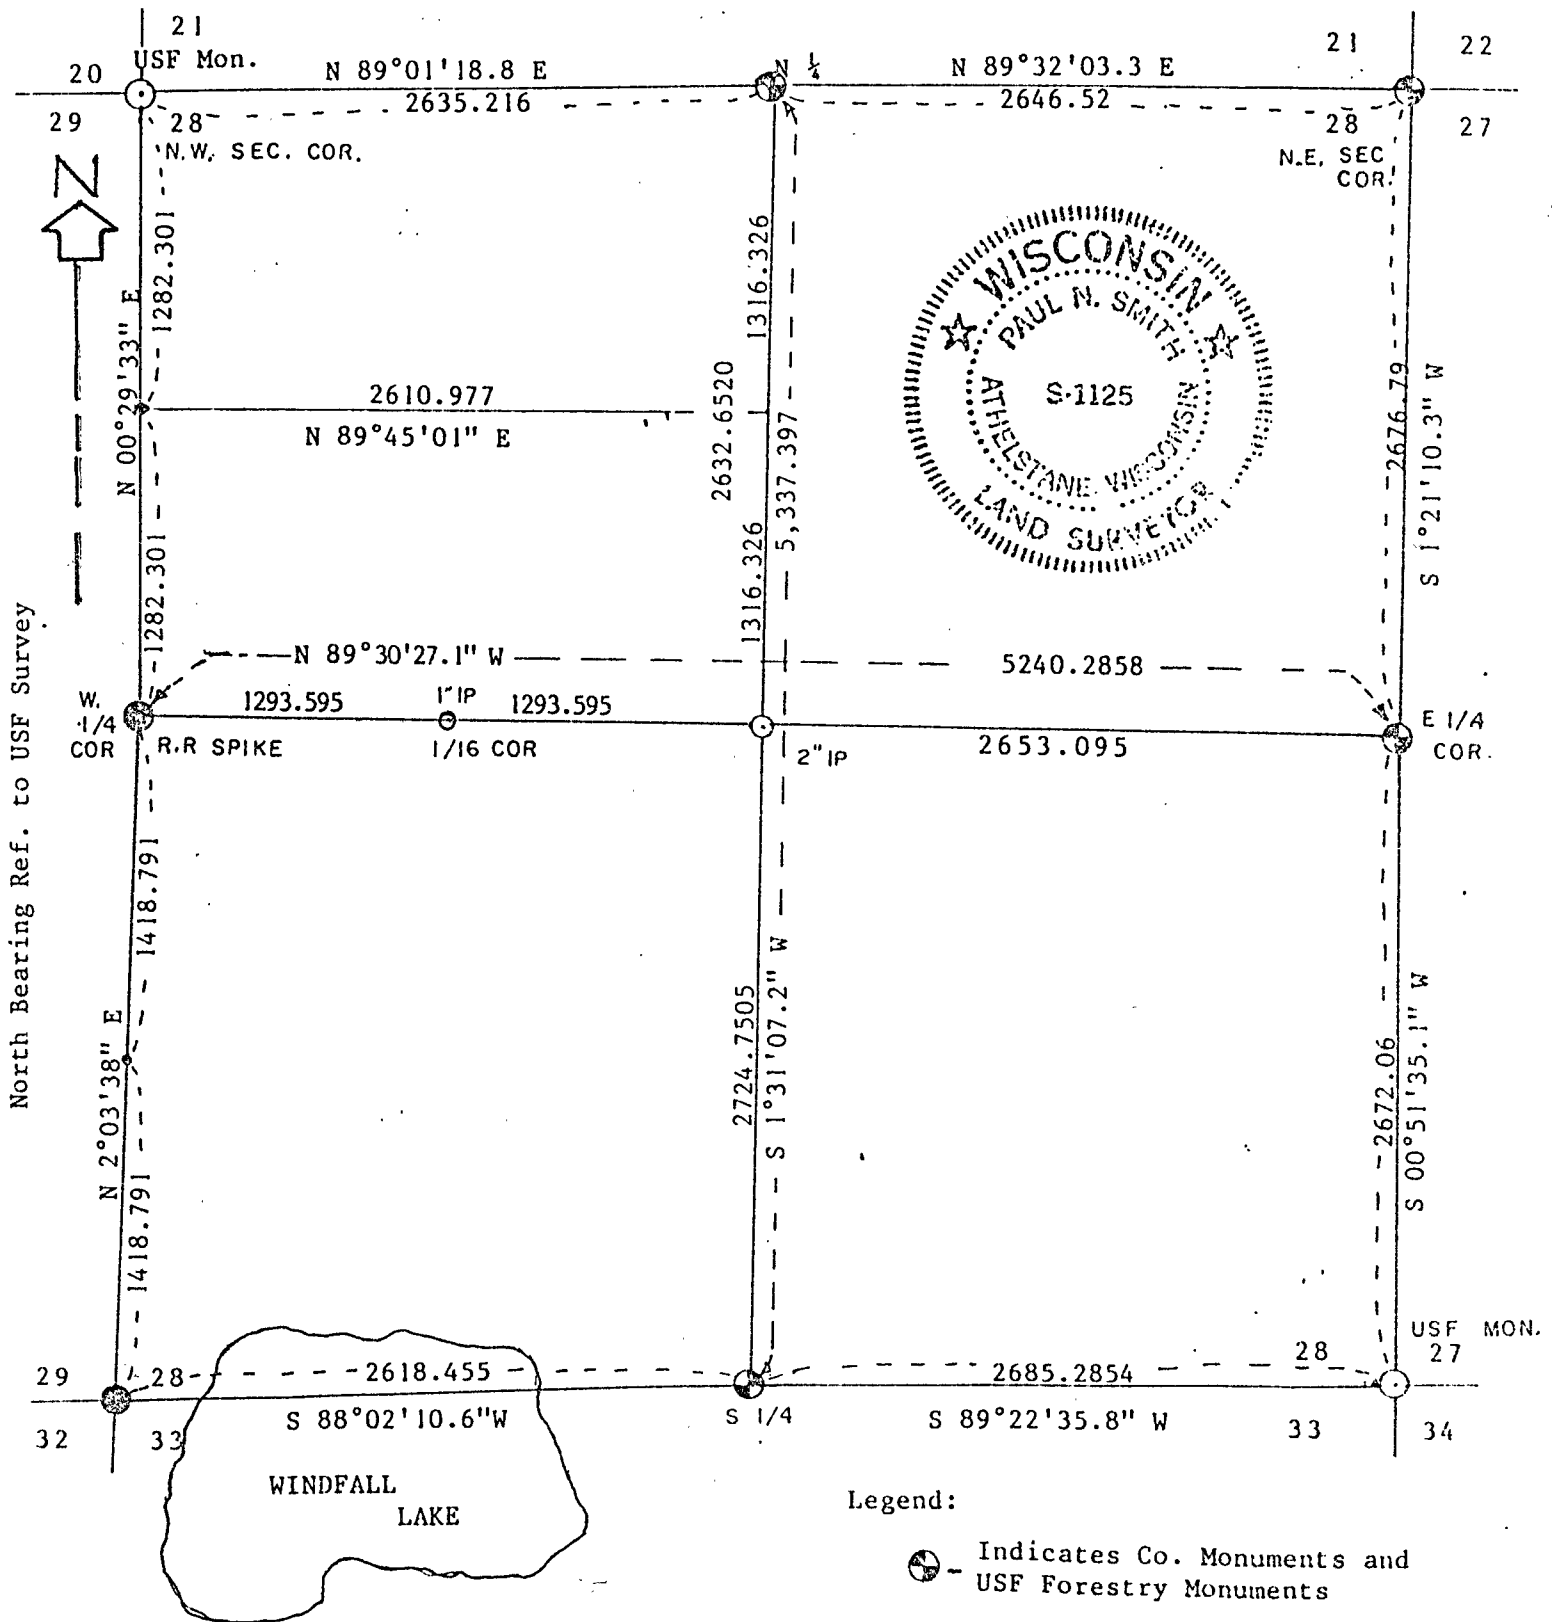


Legend:

⊙ - Indicates Co. Monuments and
USF Forestry Monuments

⊙ OR ○ - - Indicates Railroad spikes set
at corners by U.S. Forestry
OR MON.

Surveyor's Certificate:

I, Paul N. Smith, R.L.S. have surveyed and monumented the above Section from records of N.H. Smith, C.E. of 1905 and 1910, and believe this to be an accurate and true copy thereof from records of U.S. Forestry established by N.H. Smith and monuments set by U.S. Forestry.
June 4, 1987

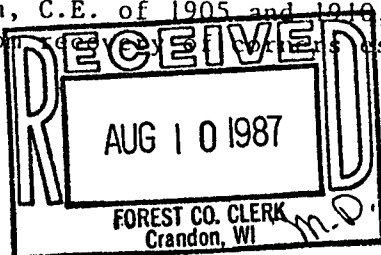

Paul N. Smith R.L.S.
Paul N. Smith, R.L.S.
FOREST CO SURVEYOR
FILE # 341428-19870604
DATE _____