
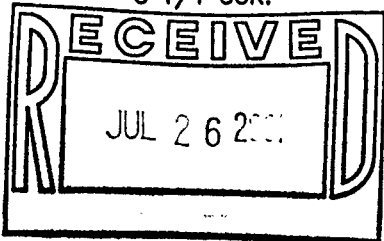


PLAT OF SURVEY

FOR WILLIAM CONNORS JR.

PART OF THE WEST LINE OF THE SE 1/4 - NE 1/4 OF SECTION 29,
T34N, R14E, TOWN OF FREEDOM, FOREST COUNTY, WISCONSIN

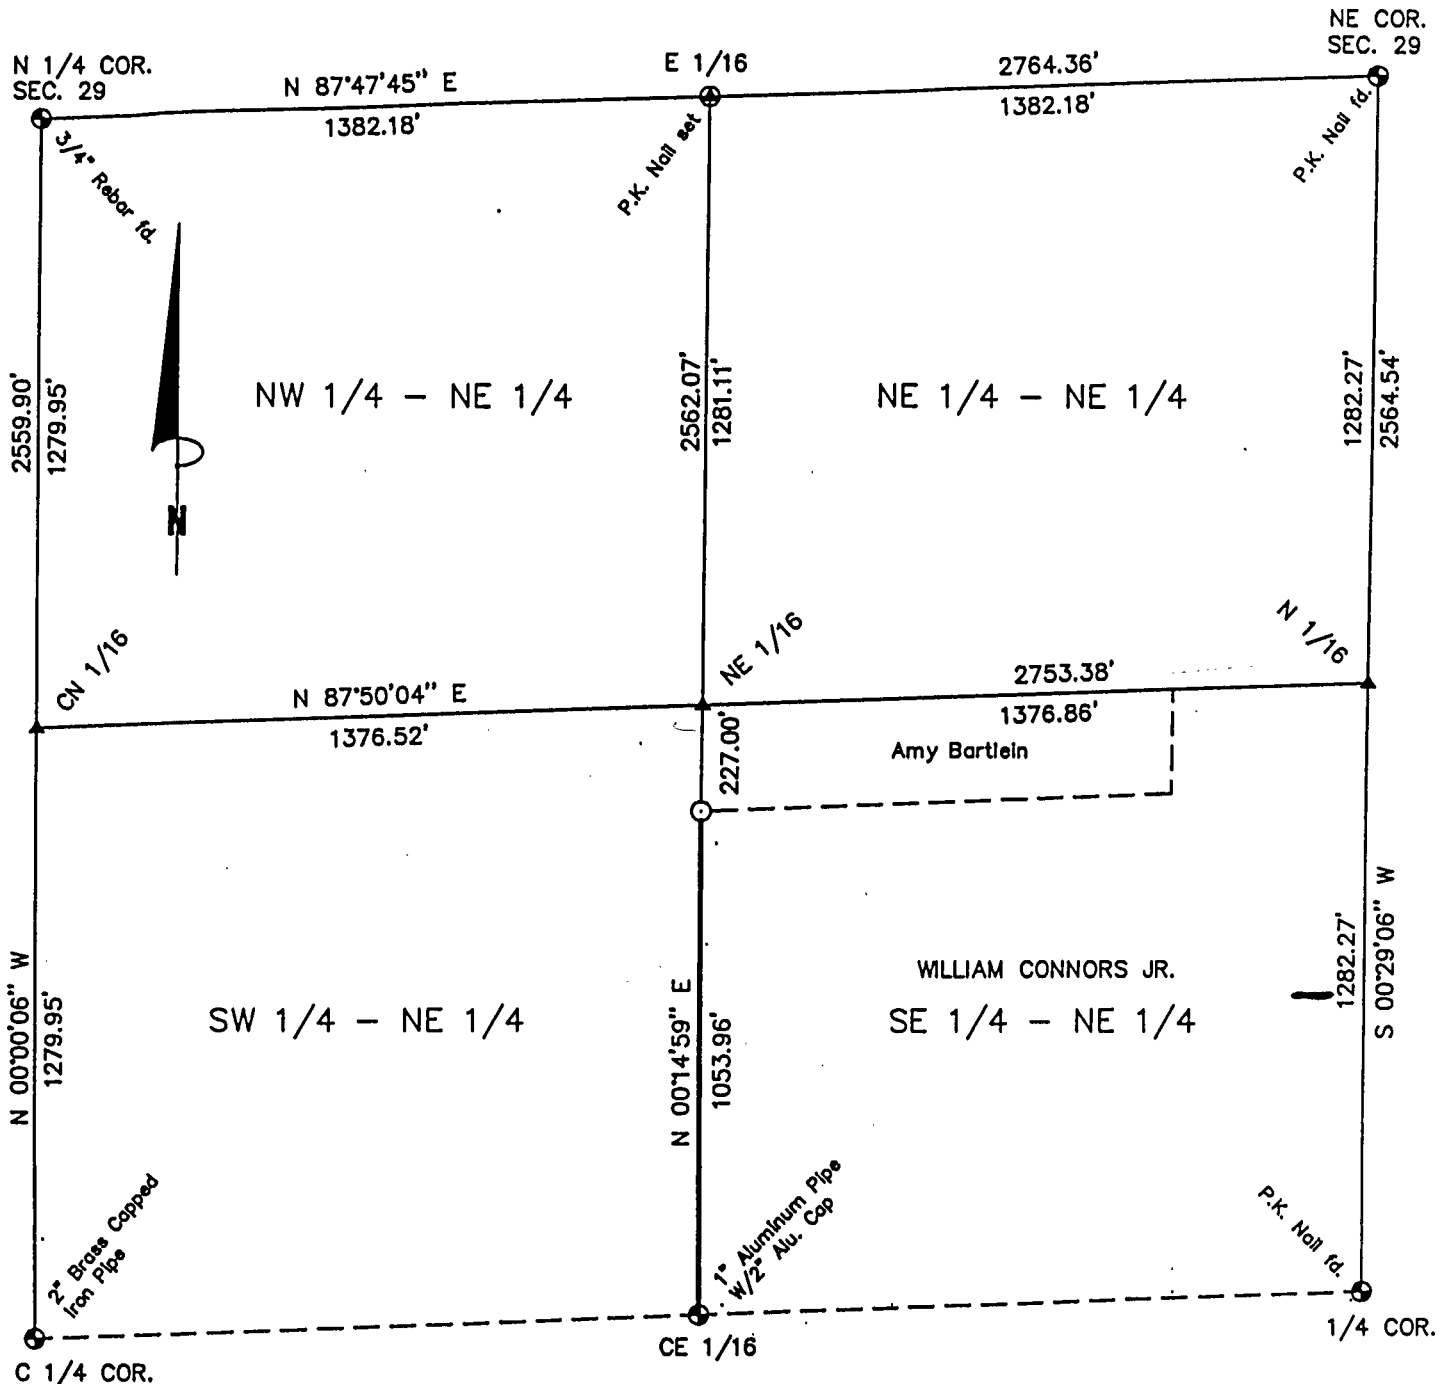

Scale 1" = 400'

BEARINGS ARE REFERENCED TO THE U.S.F.S. PLAT OF
SURVEY OF SECTION 29, T34N, R14E.

LEGEND:

- U.S.F.S. MONUMENTED CORNER (AS NOTED) FOUND
- 3/4" X 30" REBAR SET
- ▲ COMPUTED ANGLE POINT

DATE: JUNE 22, 2001

DWG. NO: 191-01

SURVEYOR'S CERTIFICATE:

I, Michael A. Tremi, Registered Land Surveyor, HEREBY certify that by the order of William Connors Jr., owner, I have surveyed and mapped the hereon described and depicted line and the within map is a true and correct representation of the line surveyed to the best of my knowledge and belief and I have fully complied the provisions of Chapter AE-7 of the Wisconsin Administrative Code in surveying and mapping of same.

FOREST CO SURVEYOR

FILE # 341429 - 20010622

DATE _____ BY _____



Michael A. Tremi