

HUDDLESTON PROPERTY

RECEIVED

OCT 13 22

CO. TREASURER

SURVEYORS CERTIFICATE


I, TIMOTHY G. VREELAND, PROFESSIONAL LAND SURVEYOR, DO HEREBY CERTIFY THAT AT THE DIRECTION OF DJ HUDDLESTON, I SURVEYED AND MAPPED CERTIFIED SURVEY MAP NUMBER 1, PAGE 21 AND THAT PART OF THE NW1/4 OF THE NW1/4 OF SECTION 33, TOWNSHIP 34 NORTH, RANGE 14 EAST, TOWN OF FREEDOM, FOREST COUNTY, WISCONSIN. SUBJECT TO ALL EASEMENTS, RESTRICTIONS AND RIGHTS OF WAY OF RECORD AND USE.

THAT SUCH MAP IS A CORRECT REPRESENTATION OF ALL EXTERIOR BOUNDARIES OF THE LAND SURVEYED AND THE SURVEY MAP THEREOF MADE.

THAT I HAVE FULLY COMPLIED WITH CHAPTER A-E 7 OF THE WISCONSIN ADMINISTRATIVE CODE ALL TO THE BEST OF MY KNOWLEDGE AND BELIEF IN SURVEYING, DIVIDING AND MAPPING THE SAME.

DATED THIS 11TH DAY OF OCTOBER, 2022
SURVEY PERFORMED AUGUST 18TH, 2022

[Signature]
TIMOTHY G. VREELAND P.L.S. 2291

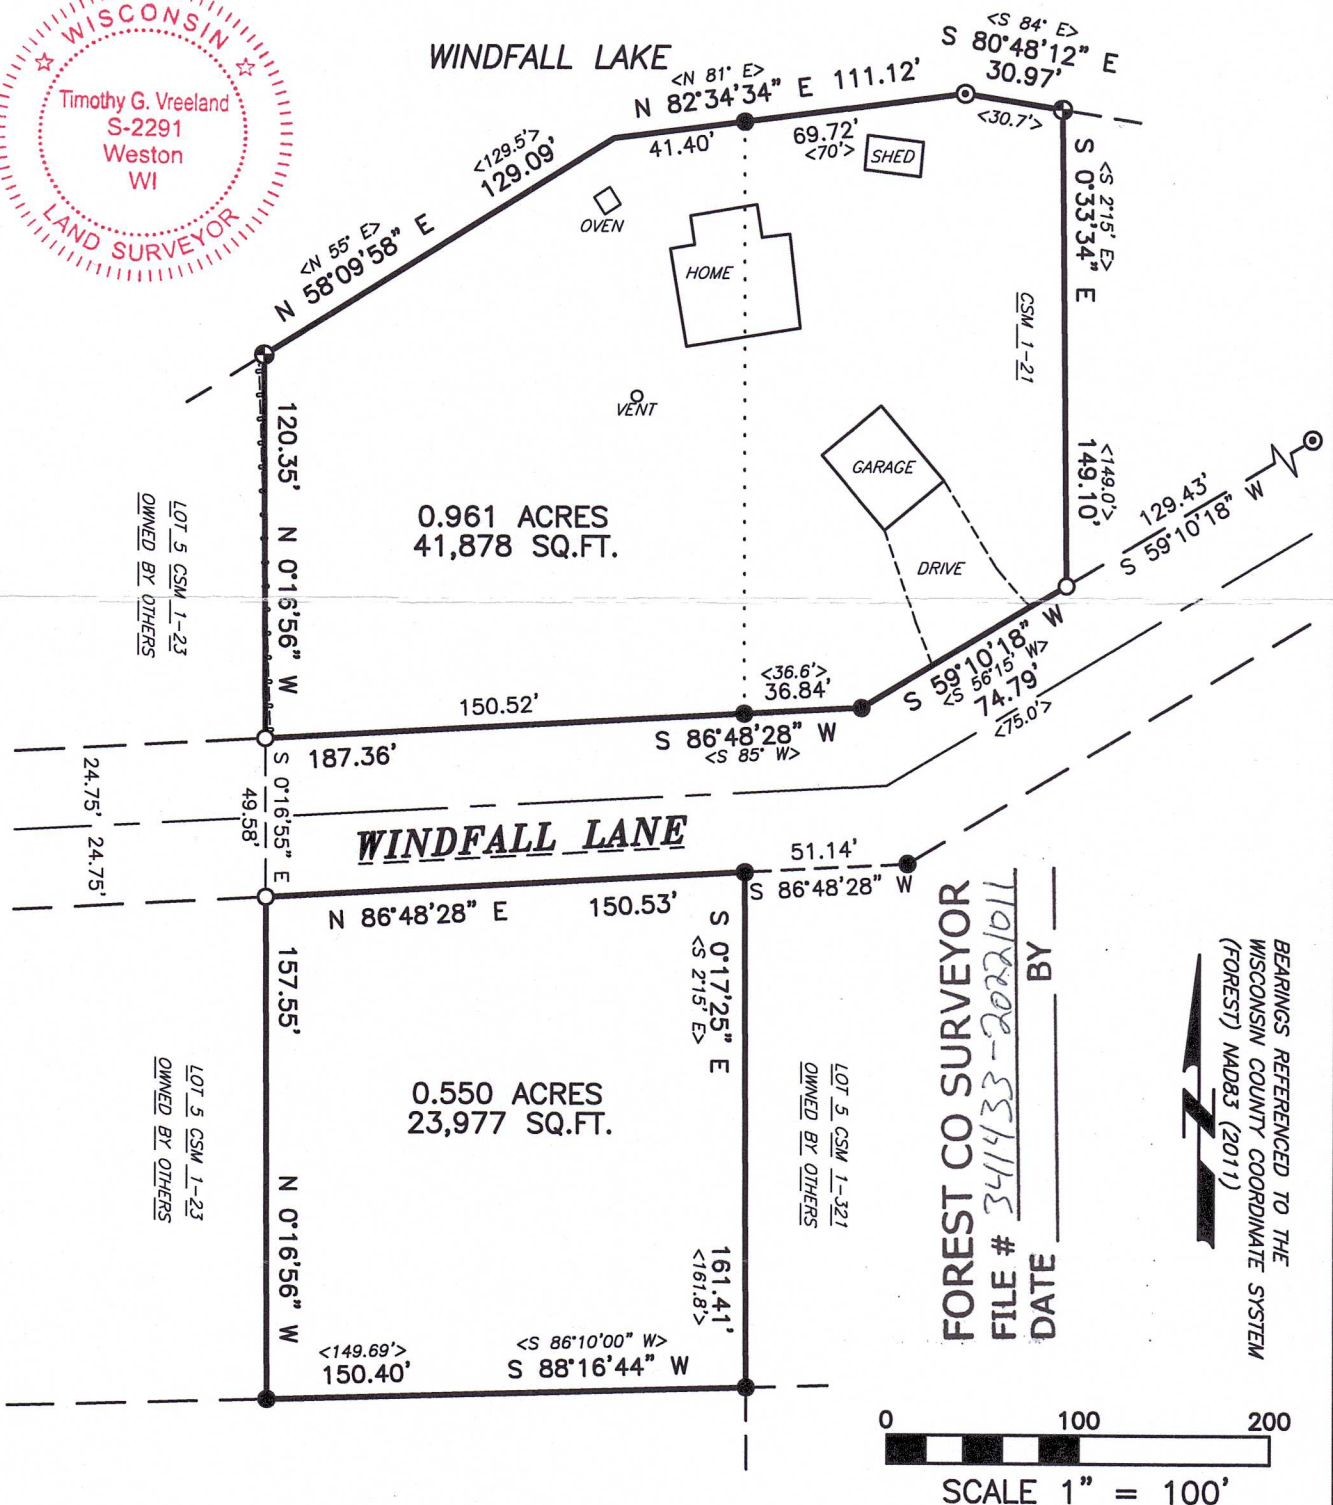

FOREST CO SURVEYOR
FILE # 341433-2022/011
DATE

BEARINGS REFERENCED TO THE
WISCONSIN COUNTY COORDINATE SYSTEM
(FOREST) NAD83 (2011)

VREELAND ASSOCIATES, INC. LAND SURVEYORS & ENGINEERS

6103 DAWN STREET WESTON, WI. 54476

PH (715) 241-0947 tim@vreelandassociates.us

PREPARED FOR: **DJ HUDDLESTON**

FILE #: 22-0392 HUDDLESTON

DRAFTED AND DRAWN BY: TIMOTHY G. VREELAND

LEGEND

- = 1.315" OUTSIDE DIAMETER x 24" IRON PIPE 1.68 POUNDS PER FOOT SET
- = 1.315" OUTSIDE DIAMETER IRON PIPE FOUND IN PLACE
- ⊙ = 1.315" OUTSIDE DIAMETER IRON PIPE FOUND IN PLACE
- ⊕ = 2.375" OUTSIDE DIAMETER IRON PIPE FOUND IN PLACE
- < > = PREVIOUSLY RECORDED AS CSM = CERTIFIED SURVEY MAP

14-783 + 14-784