


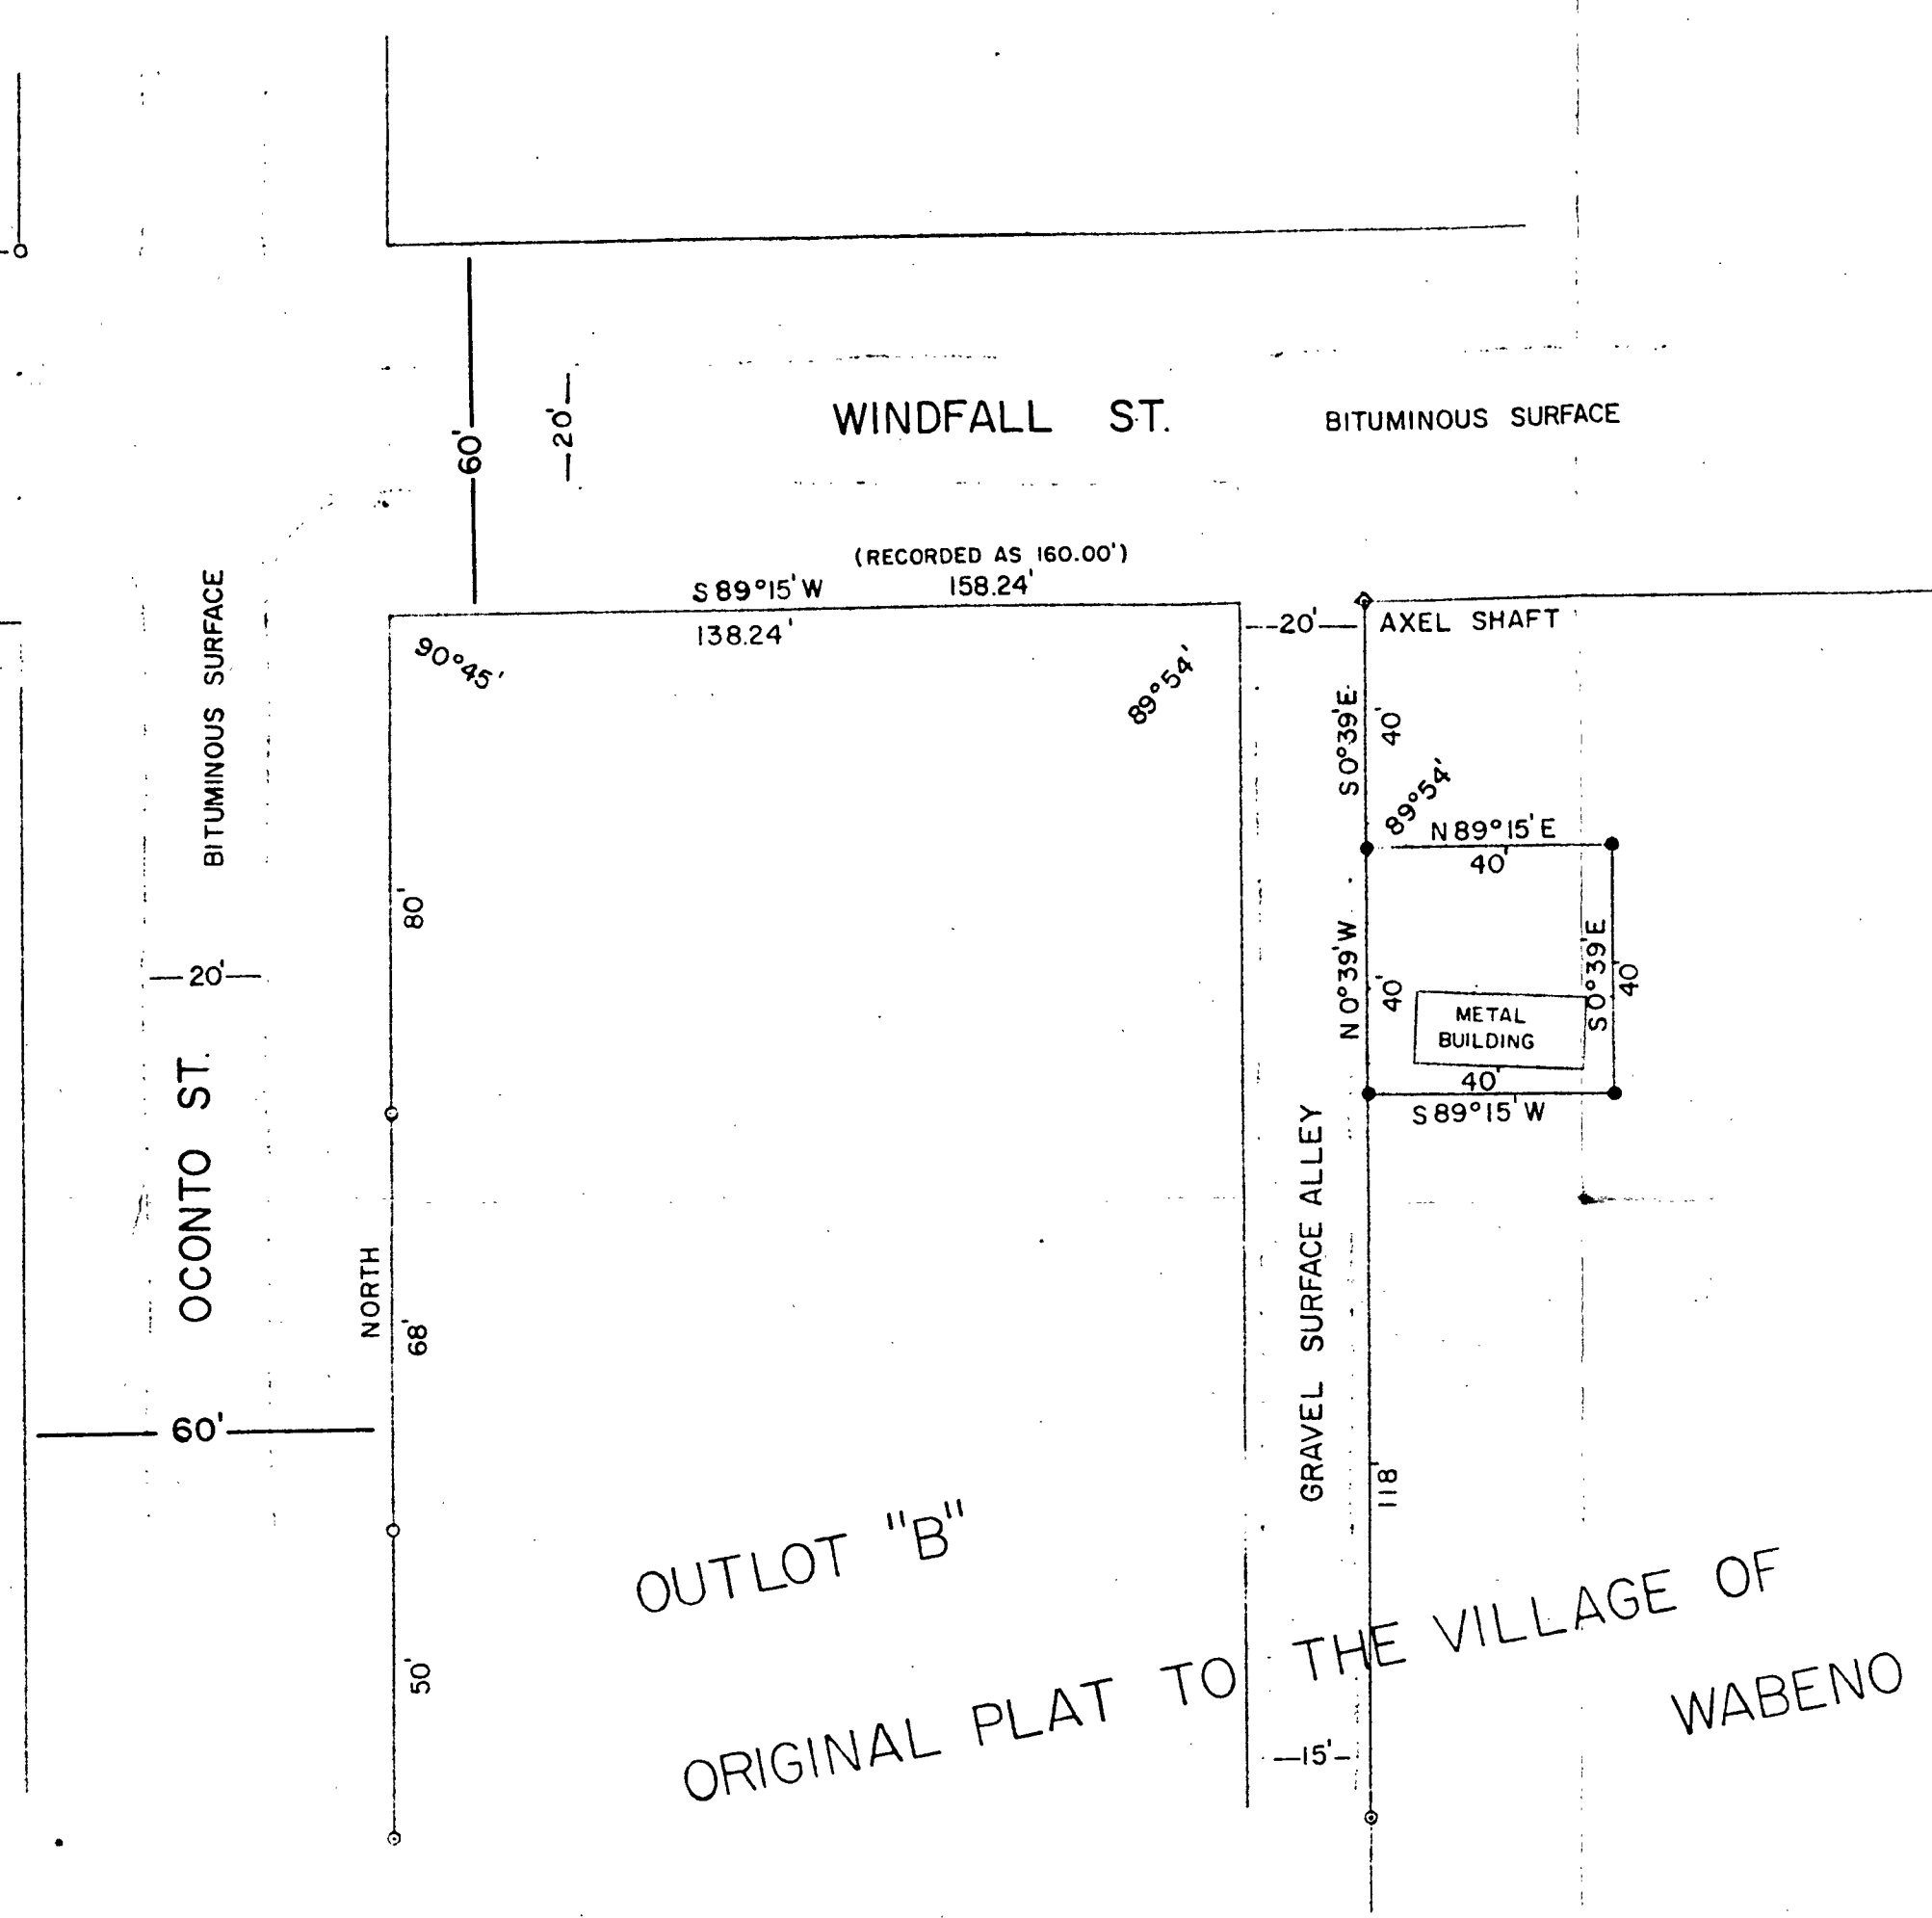


OUTLOT "B"
ORIGINAL PLAT TO THE VILLAGE OF
WABENO

- EXISTING IRON PIPE
- SET 1 1/2" IRON PIPE

I hereby certify that under the direction of Mr. Wm. B. Davis, I have made the above survey and that the map above is a true and correct representation thereof to the best of my knowledge and belief.

William E. Bando
William E. Bando
6/22/77

REV. 9-22-77

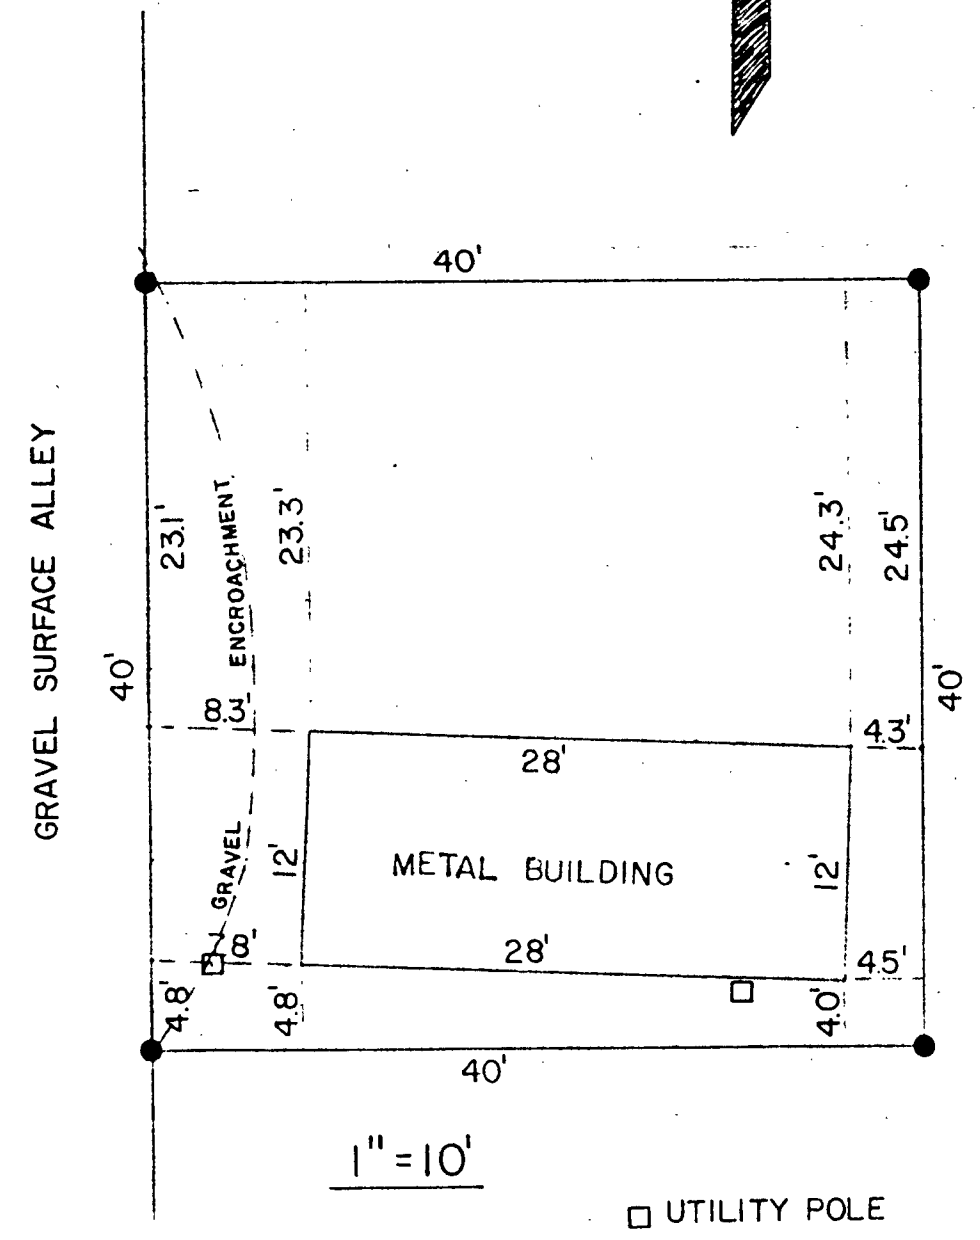


1" = 10'

□ UTILITY POLE

BEARINGS REFERENCED TO THE
EAST LINE OF OCONTO ST.
ASSUMED TO BEAR NORTH

FOREST CO SURVEYOR
FILE # 344507-19770922
DATE _____ BY _____

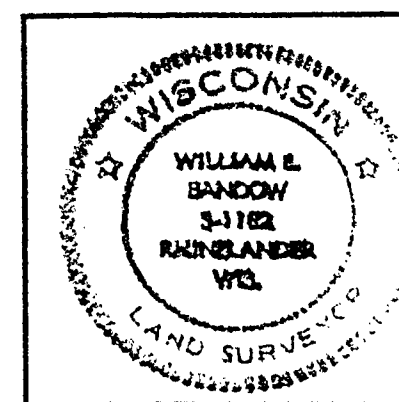

G.T.E. OF WISCONSIN
P.O. BOX 49
SUN PRAIRIE, WIS.

SCALE 1" = 30' DATE 6/22/77 DWN. BY B.D.B.
DWG. NO. 6623 GENISOT AND ASSOCIATES, INC.
RHINELANDER, WIS.