


7-34-15

RIGHT OF WAY PLAT BEARINGS ARE ORIENTED TO THE WISCONSIN COORDINATE SYSTEM WITH 0 DEGREES, 0 MINUTES, 0 SECONDS BEING "GRID NORTH". THE DIFFERENCE BETWEEN PROJECT PLAT BEARINGS REPRESENT PLANE ANGLES IN DEGREES, MINUTES AND SECONDS TO THE NEAREST SECOND. R/W PLAT DISTANCES ARE GROUND LENGTHS UNLESS OTHERWISE NOTED AND MAY BE CONVERTED TO GRID LENGTHS BY MULTIPLYING PLAT DISTANCES BY (COMBINATION FACTOR).

REVISION DATE	R/W PROJECT NUMBER 1000-47-21	SHEET NUMBER 4.7
7-1-81 4-2-85	FEDERAL PROJECT NUMBER	
PLAT OF RIGHT OF WAY REQUIRED FOR C. & NW RAILWAY ABANDONMENT GILLETTS, SCOTT LAKE OCOONTO, FOREST & FLORENCE COUNTIES		
SCALE 0 200 400 Ft.		DATE APRIL 3, 1979
CONSTRUCTION PROJECT NUMBER		

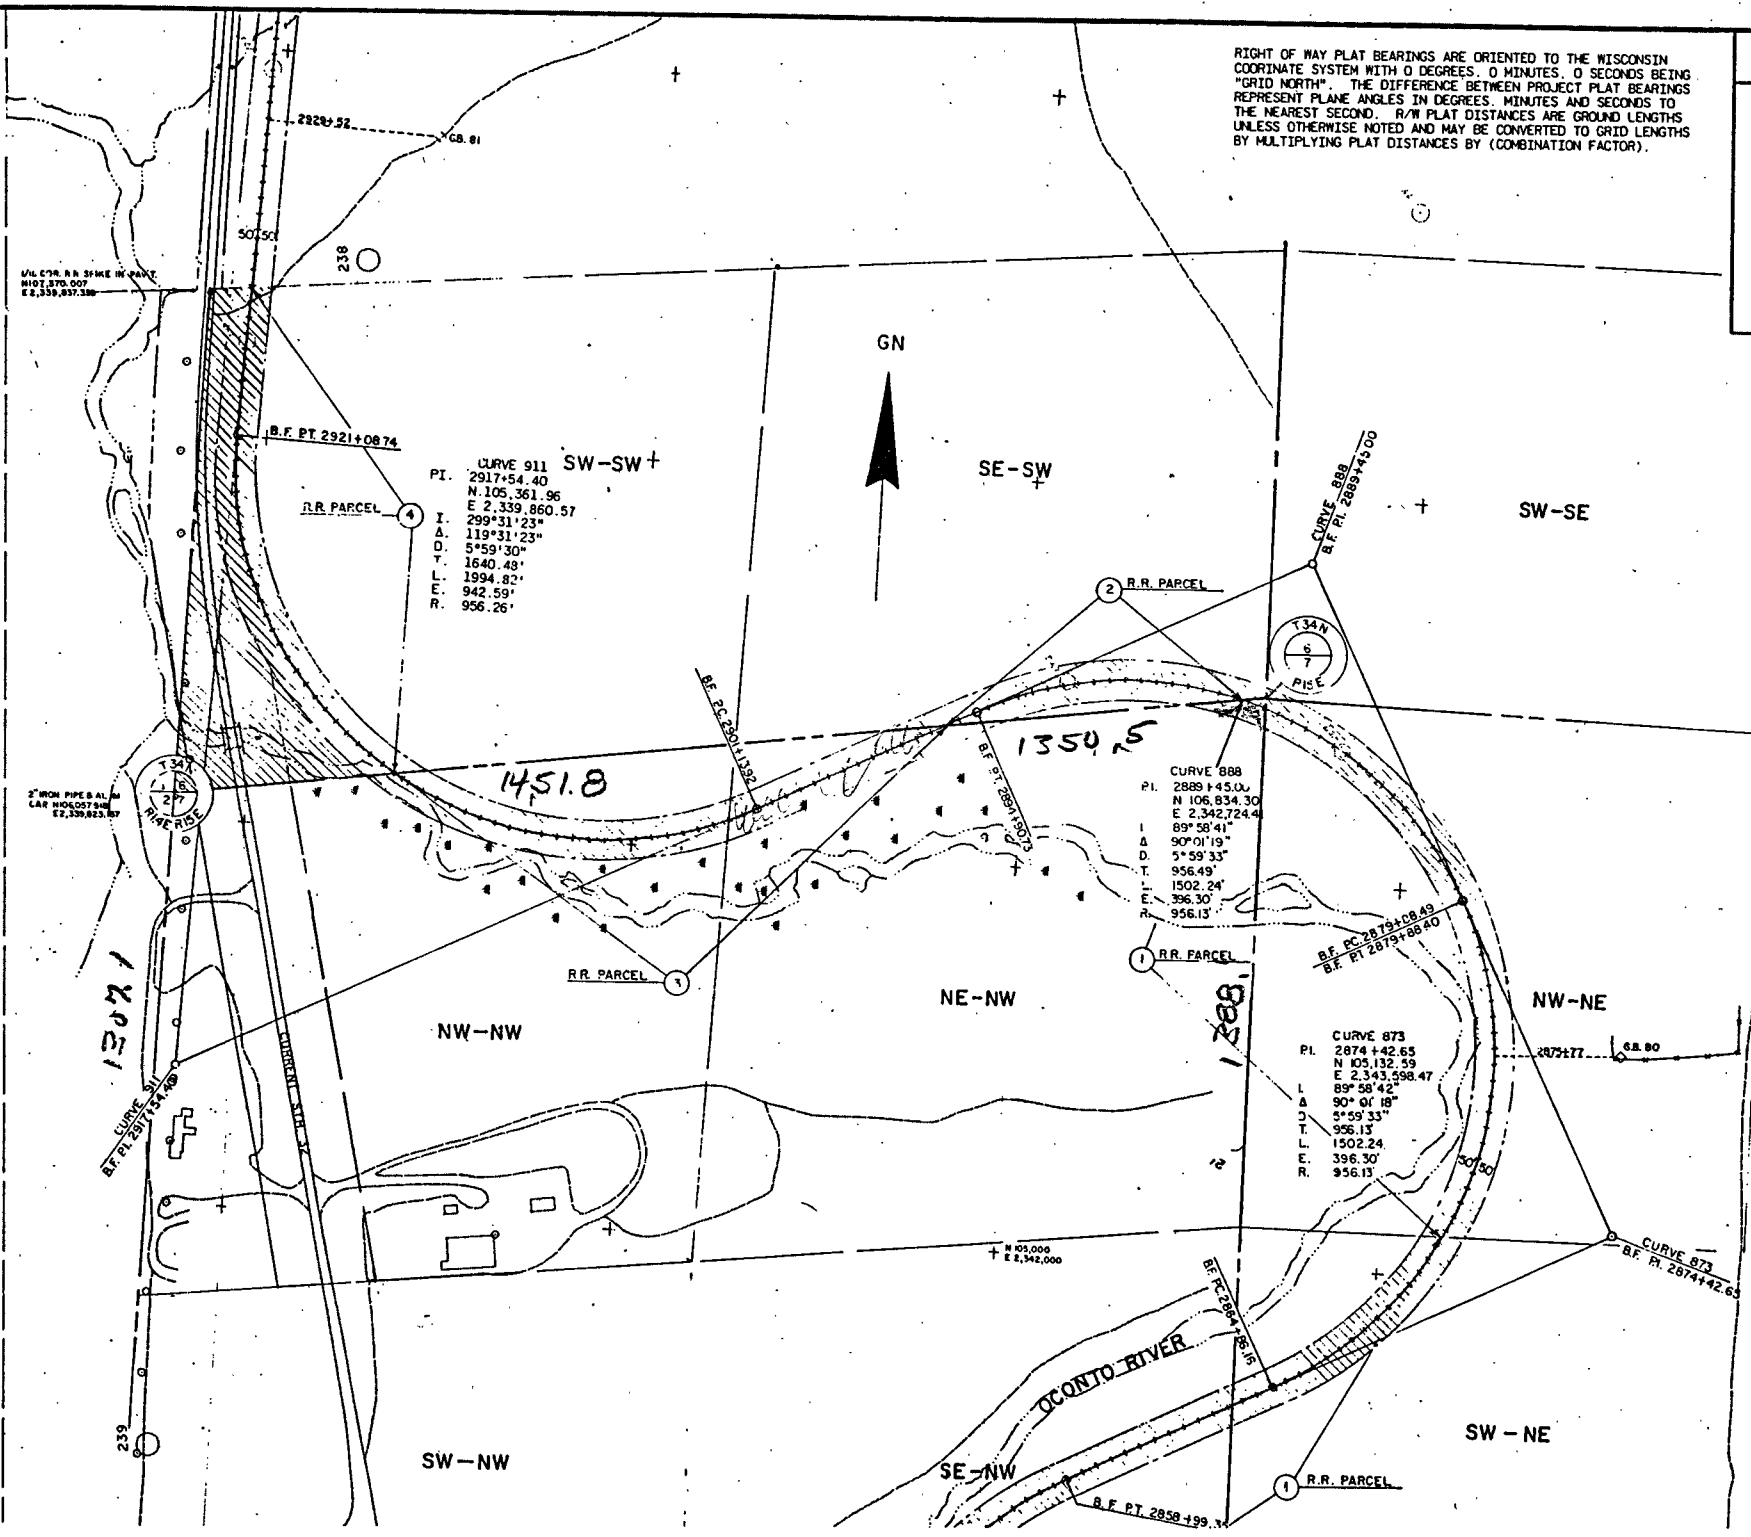

4.7
FOREST CO SURVEYOR
FILE # 341507-19790403
DATE _____ BY _____

NOTE: BEARINGS AND DIMENSION FROM RECORDED DOCUMENTS ARE IDENTIFIED BY BEING ENCLOSED IN PARENTHESES