
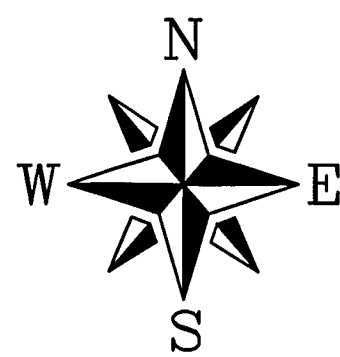



**SURVEY OF
PART OF BLOCK H, AND BLOCKS I, J,
AND K, OF FOLKMAN'S 2nd PLAT
SECTION 7, T.34N., R.15E.,
TOWN OF WABENO
FOREST COUNTY, WISCONSIN**

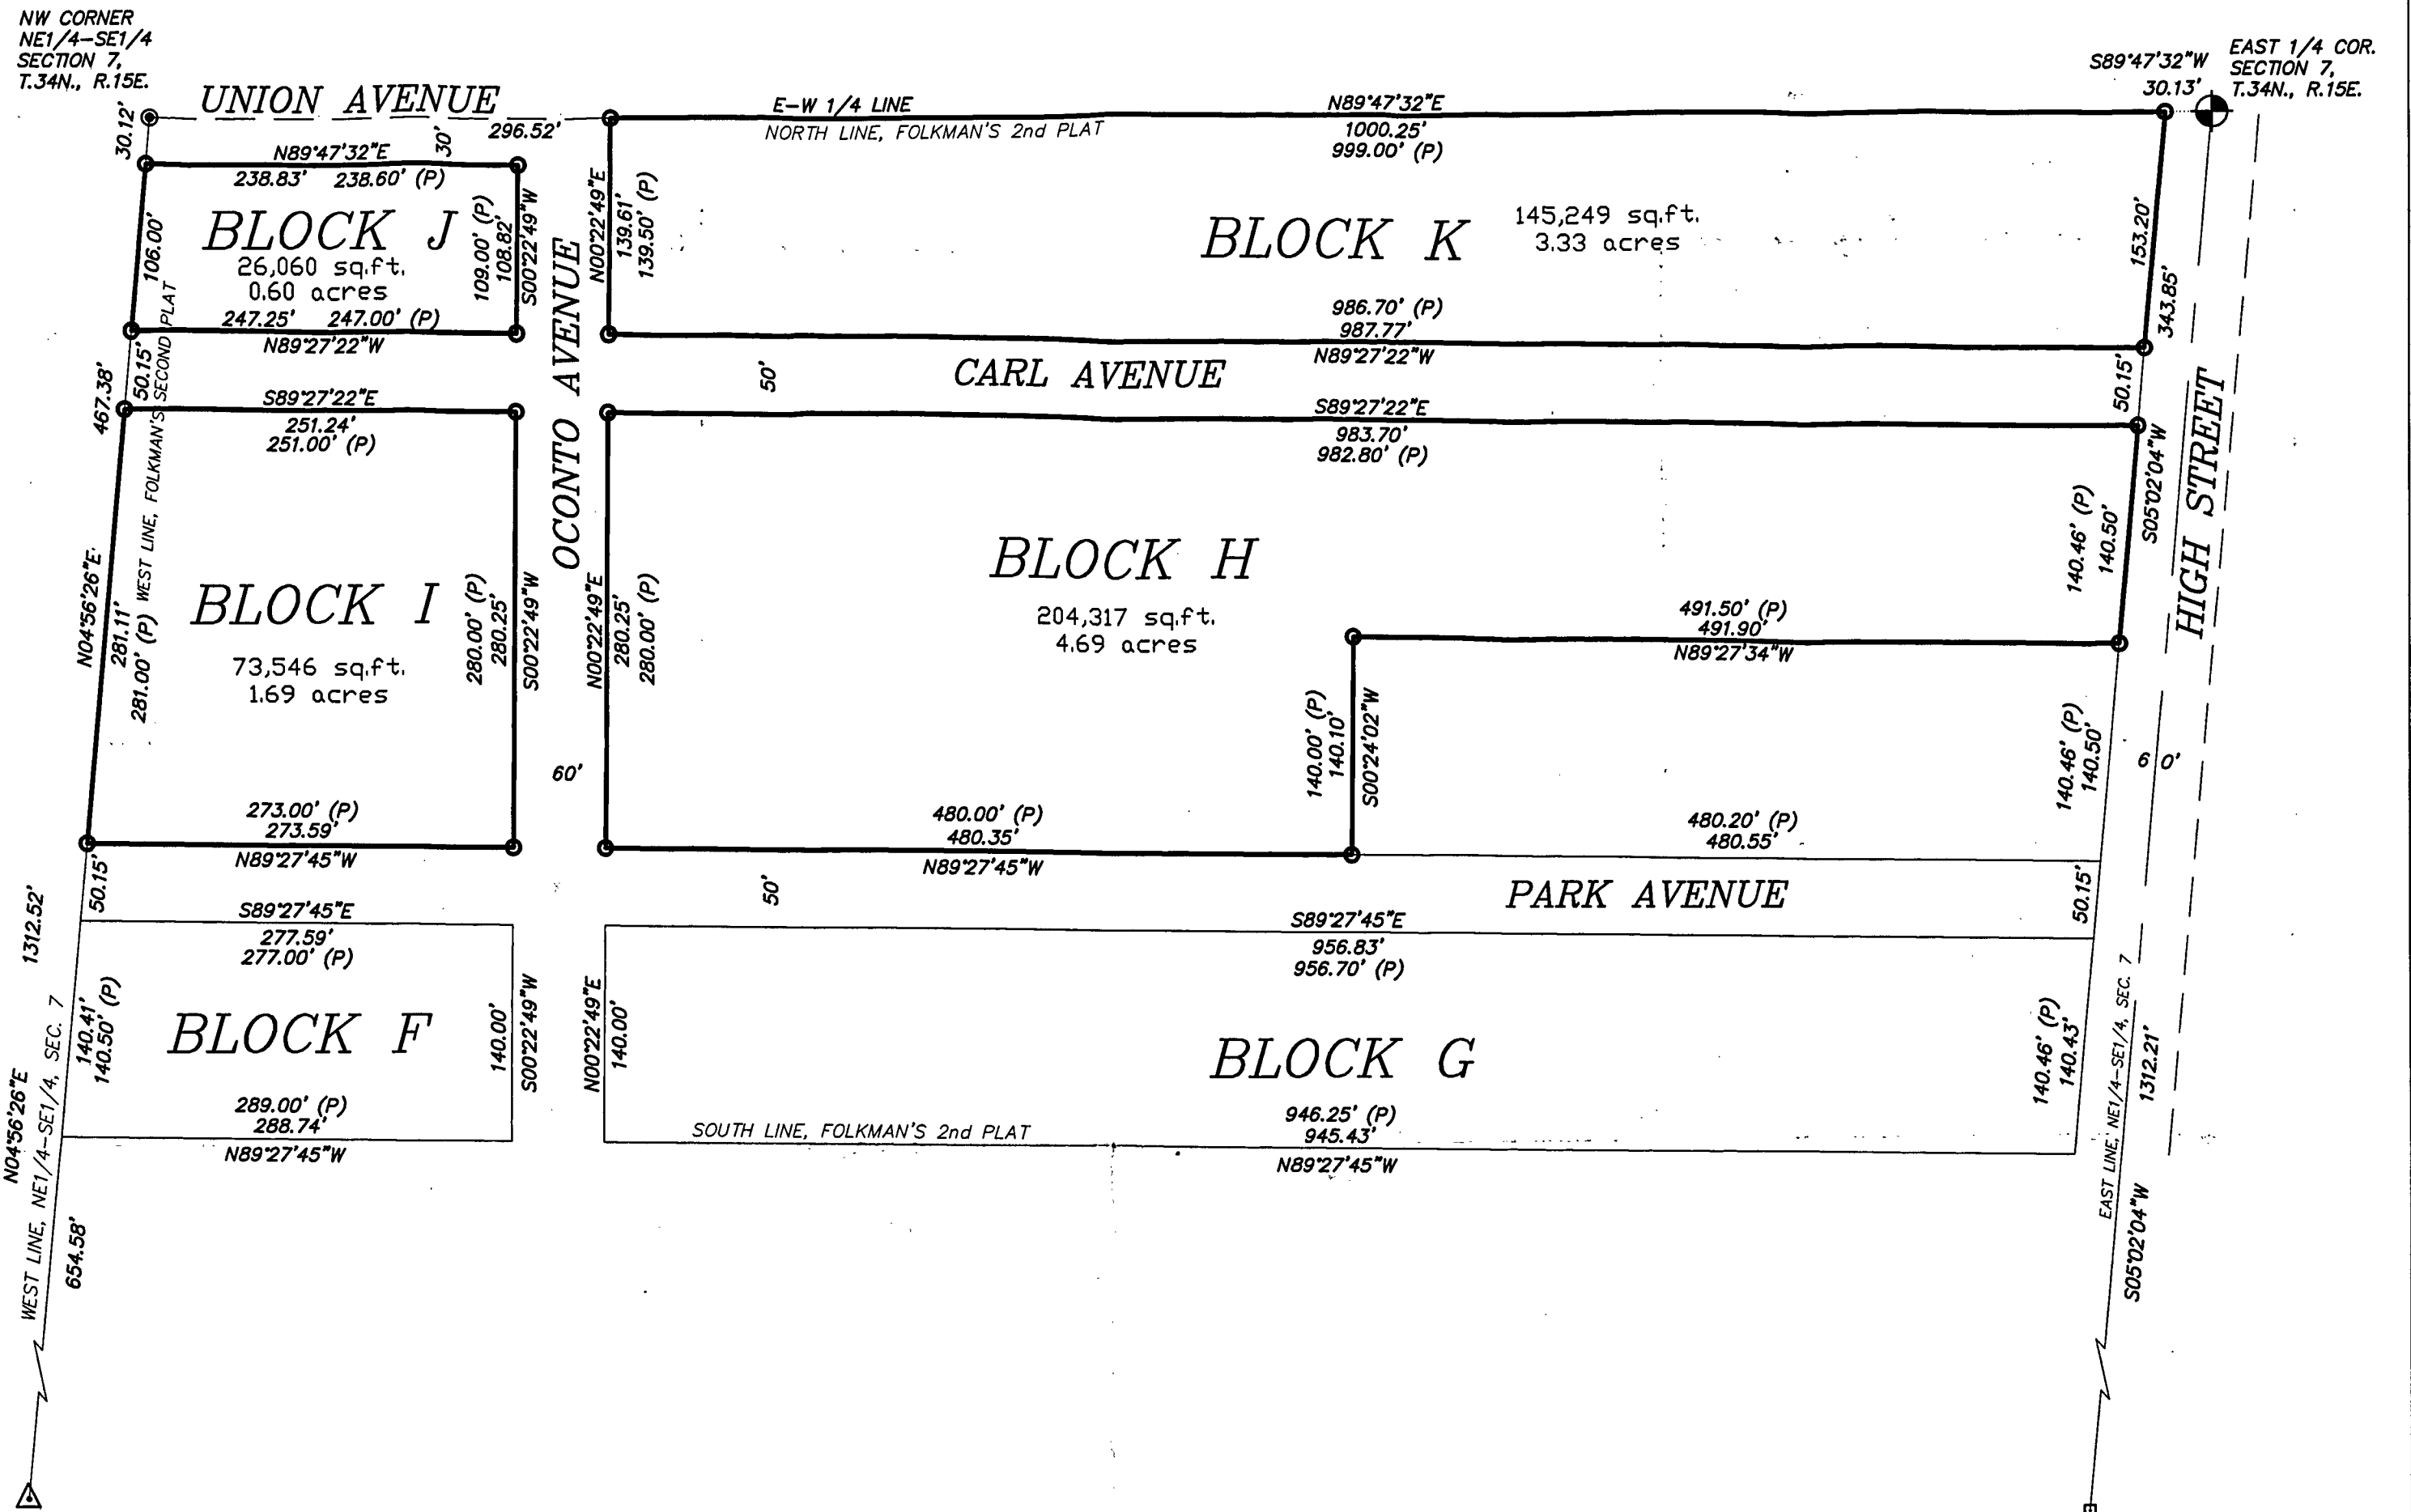

- 3/4" x 24" IRON ROD SET
WEIGHING 1.13 LBS./ LIN. FT.
- EX. 1 1/2" IRON PIPE
- ⊙ EX. COUNTY MONUMENT
CAP HAS BEEN BROKEN OFF
- EX. R/R SPIKE
- △ EX. PK NAIL
- (P) PLATTED DIMENSIONS

GRAPHIC SCALE
0 50 100 200
(IN FEET)
1 inch = 100 ft.

CLIENT:
TOWN OF WABENO

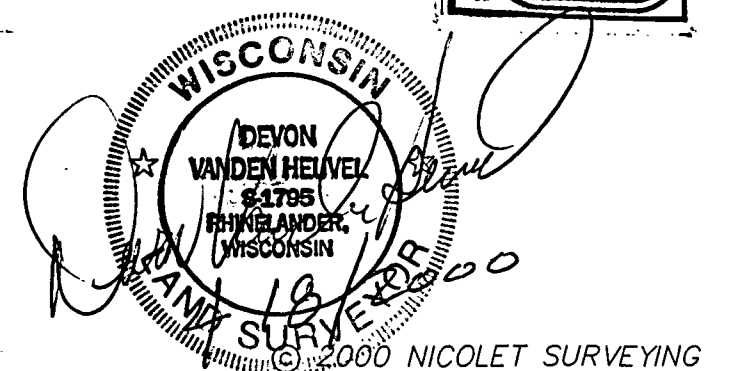

NICOLET SURVEYING

1222 LINCOLN STREET, RHINELANDER, WI 54501
715-362-2808

F.B. FB. 4, PG. 32	PROJ # 119	SHEET 1 of 1
DRAWN BY MS	DATE 4/17/2000	FILE NO. 119
CHECKED BY DVH	SCALE 1" = 100'	

SURVEY OF

**PART OF BLOCK H, AND BLOCKS I, J,
AND K, OF FOLKMAN'S 2nd PLAT
SECTION 7, T.34N., R.15E.,
TOWN OF WABENO
FOREST COUNTY, WISCONSIN**

I, DEVON VANDEN HEUVEL, REGISTERED LAND SURVEYOR, HEREBY CERTIFY TO MY CLIENT(S) THAT I HAVE SURVEYED AND MAPPED THE PROPERTY SHOWN UPON THIS PLAT AND THAT THE WITHIN PLAT IS A TRUE AND CORRECT REPRESENTATION OF THE BOUNDARIES OF THE LAND SURVEYED, TO THE BEST OF MY KNOWLEDGE AND BELIEF.