


FOREST CO SURVEYOR

FILE # 34507-20041126

DATE BY

PLAT OF SURVEY

THE EAST LINE OF THE SW 1/4 - NE 1/4 & THE EAST LINE OF THE
NW 1/4 - NE 1/4 OF SECTION 7, TOWNSHIP 34 NORTH, RANGE 15 EAST,
TOWN OF WABENO, FOREST COUNTY, WISCONSIN

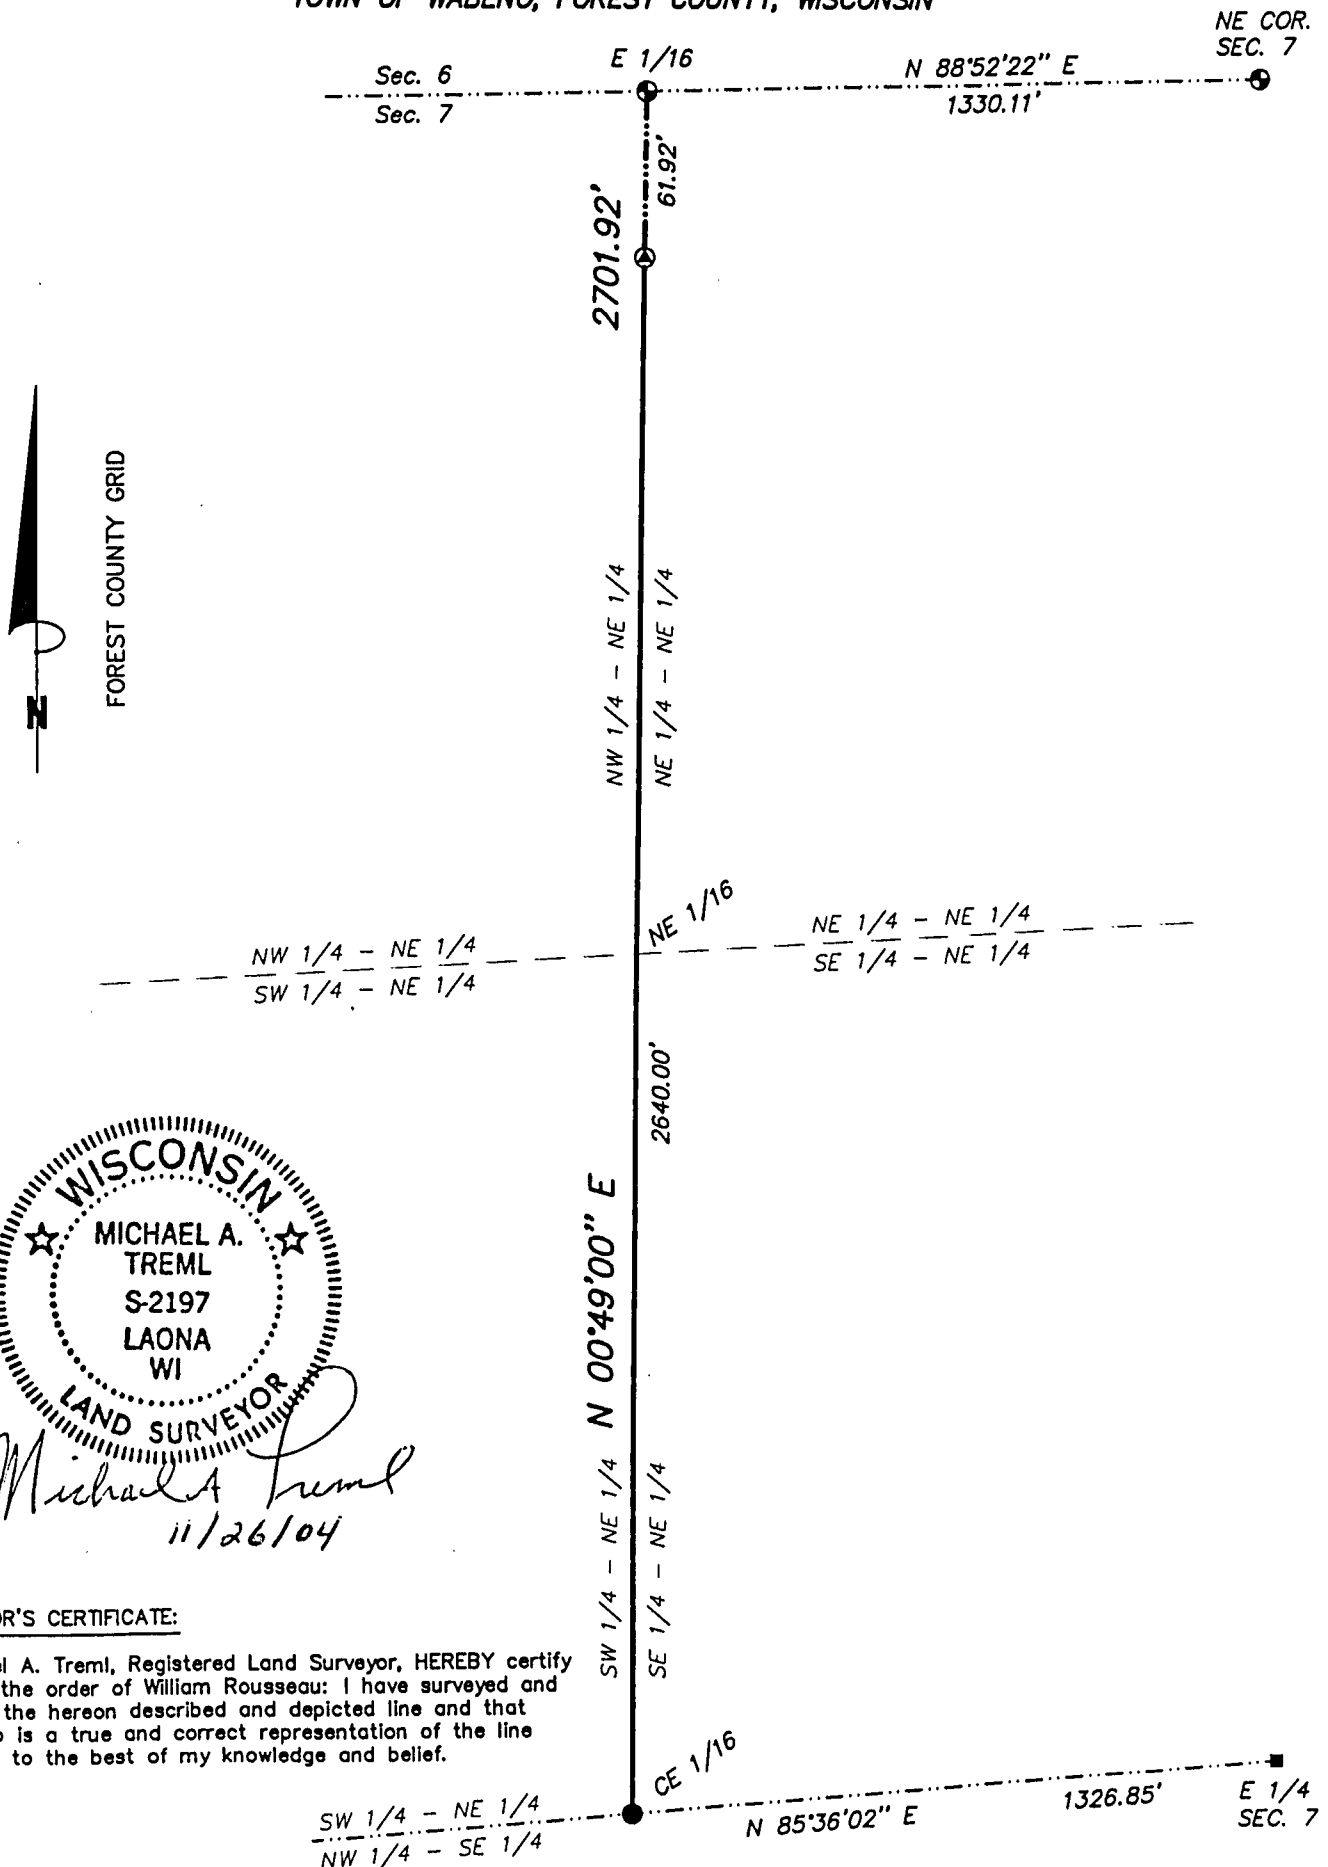

SURVEYOR'S CERTIFICATE:

I, Michael A. Tremi, Registered Land Surveyor, HEREBY certify that by the order of William Rousseau: I have surveyed and mapped the hereon described and depicted line and that this map is a true and correct representation of the line surveyed to the best of my knowledge and belief.

Bearings are referenced to the Forest County Grid,
the South line of the SE 1/4 - NE 1/4 bears
N 85°36'02" E.

LEGEND:

- EXISTING 2" ALUMINUM PIPE MONUMENT
- EXISTING RAILROAD SPIKE
- EXISTING 1 1/2" IRON PIPE
- ⊙ SET 60D STEEL NAIL

DWG. NO.: 530-04